


DISASTER RESILIENCE OF PUBLIC SCHOOL
INFRASTRUCTURE AND COMMUNITY (DR-PSIC)


MIXED-USE BLOCK
3-COMBINED-22(A)
ARCHITECTURAL DRAWINGS

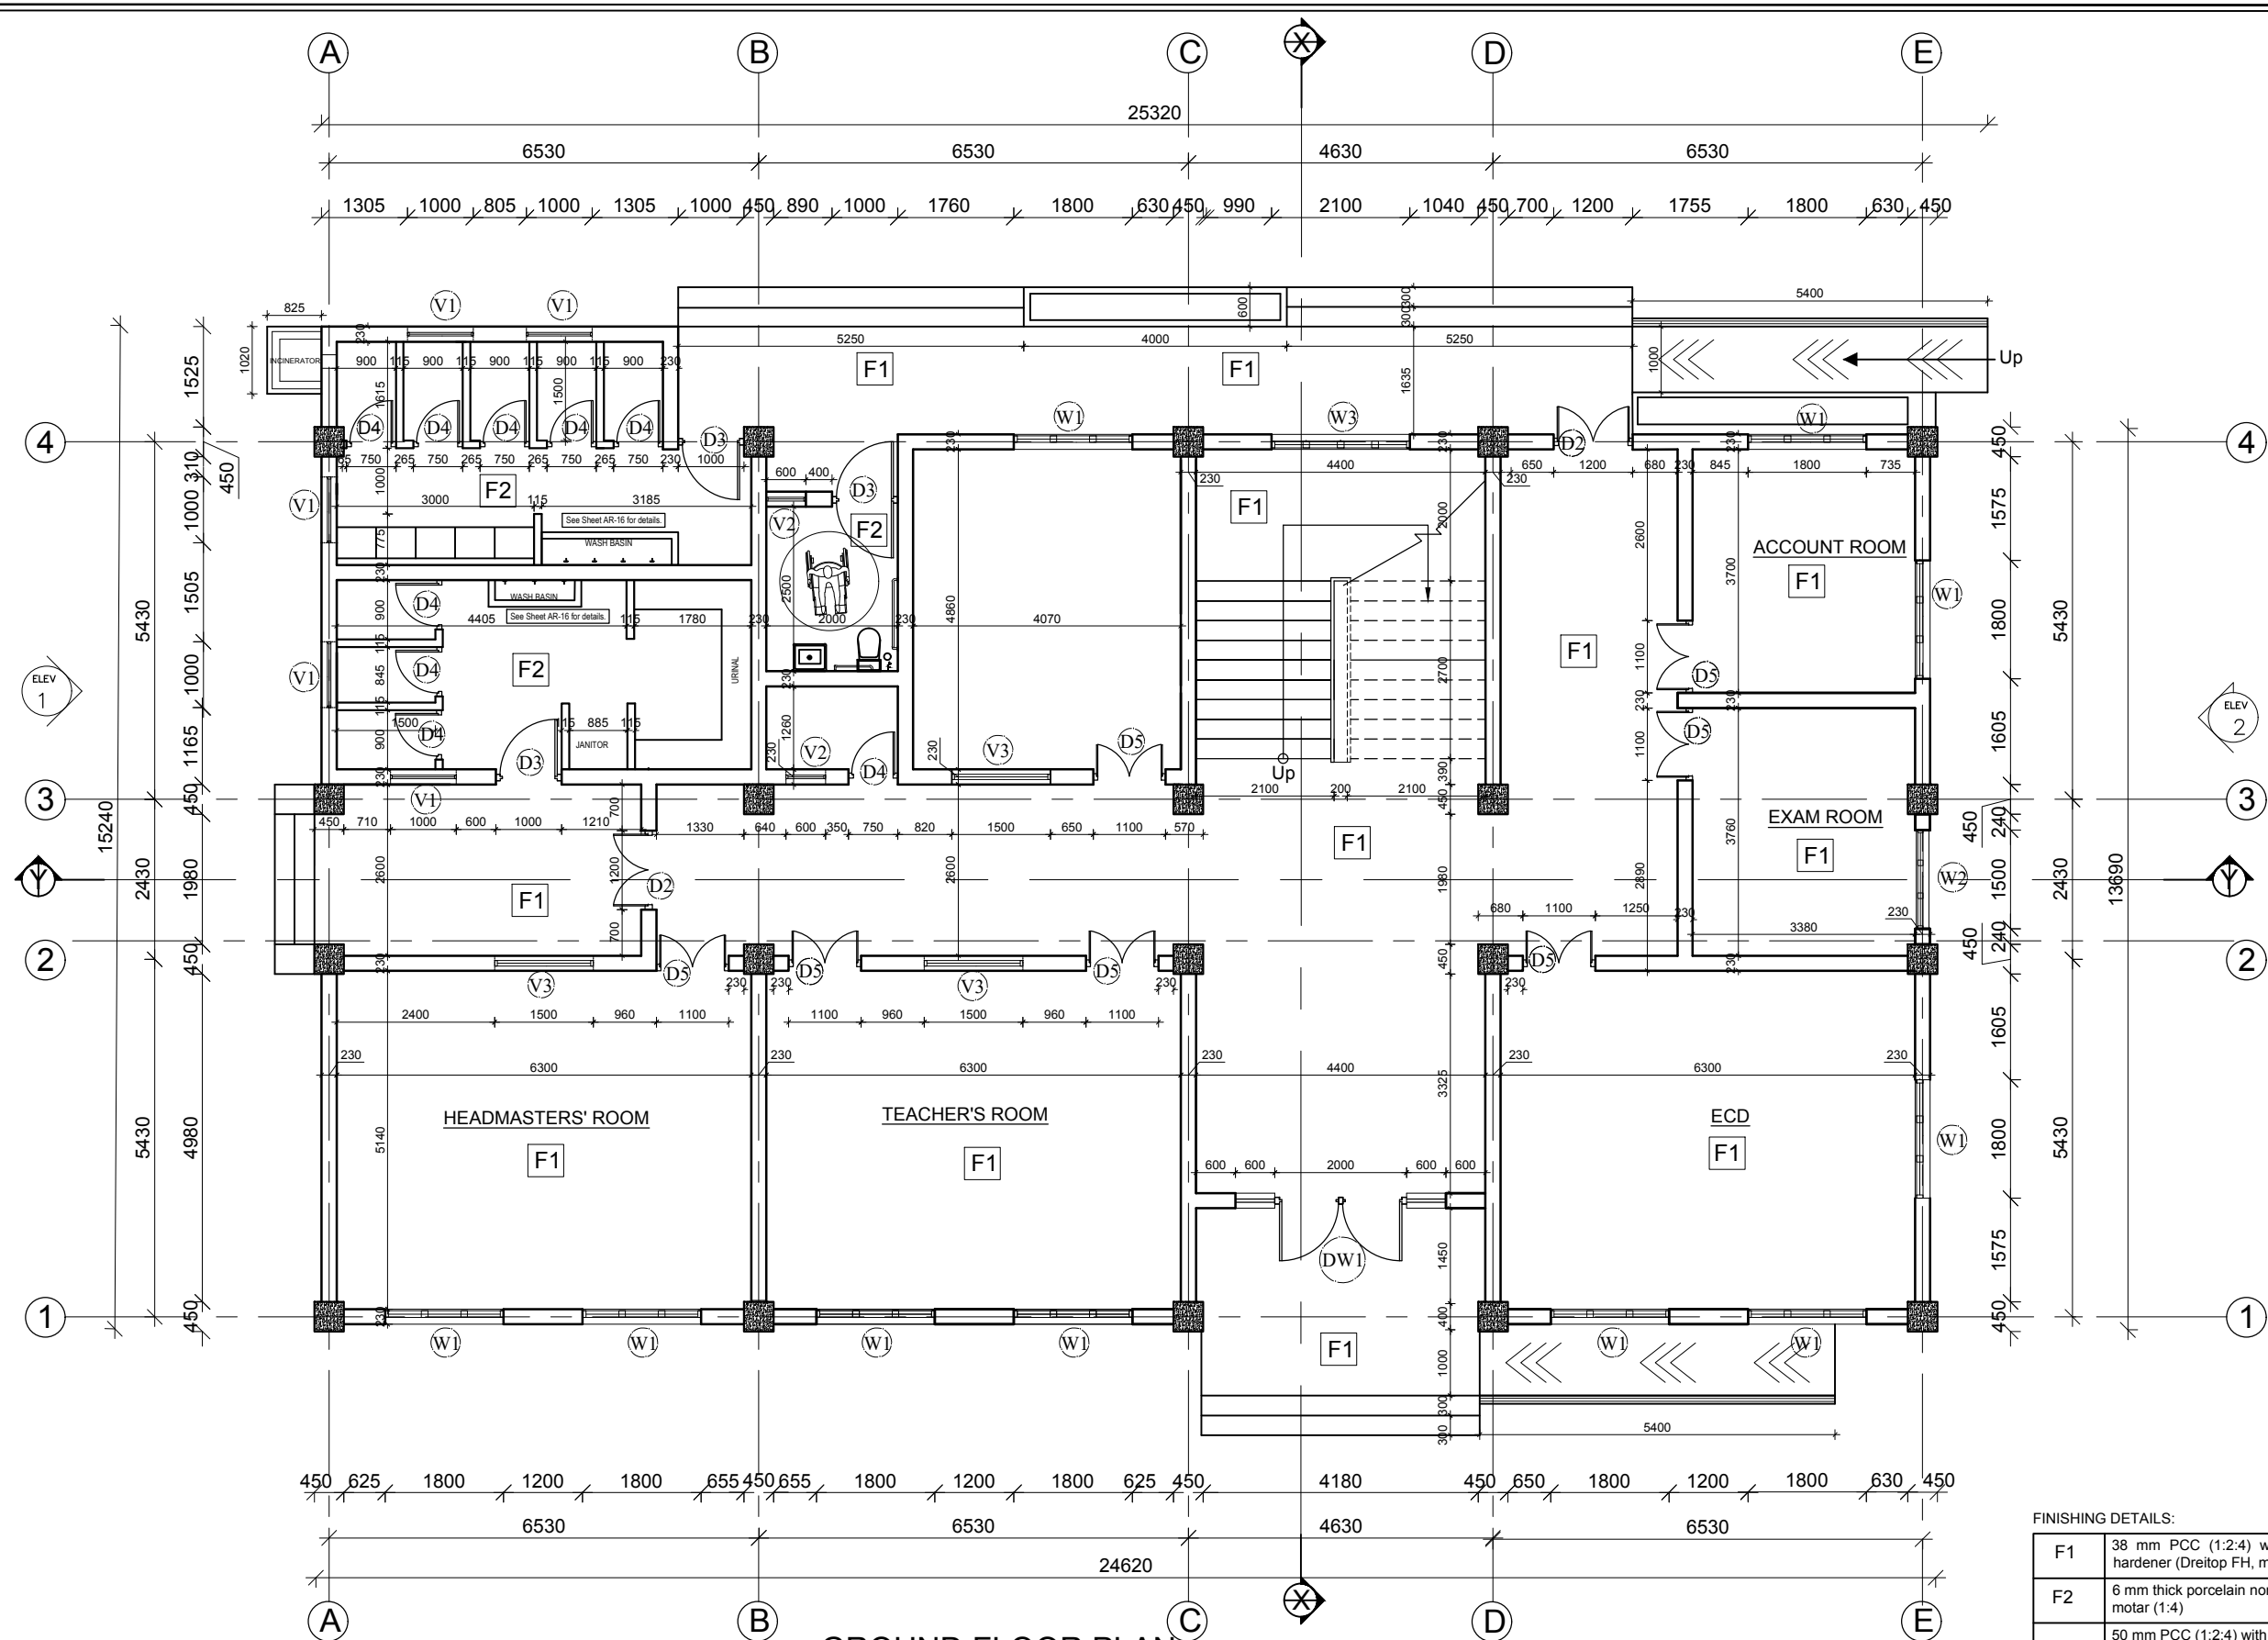

GROUND FLOOR PLAN
AREA: 338.96 SQ. M.

FINISHING DETAILS:	
F1	38 mm PCC (1:2:4) with 1:1 cement punning with floor hardener (Dreitol FH, mapetop, Sika Chapdur or equivalent)
F2	6 mm thick porcelain non-glaze tile with 20 mm cement sand motar (1:4)
F3	50 mm PCC (1:2:4) with 1:1 cement punning with floor hardener (Dreitol FH, mapetop, Sika Chapdur or equivalent) and water proofing (safe-crete or equivalent)


CLIENT		PROJECT TITLE	SHEET TITLE	CONSULTANT	PLANNING DESIGN TEAM				SHEET NO. AR-01
	Government of Nepal National Reconstruction Authority Central Level Project Implementation Unit - Education	DISASTER RESILIENCE OF PUBLIC SCHOOL INFRASTRUCTURE AND COMMUNITY (DR-PSIC)	GROUND FLOOR PLAN	DESIGN & SUPERVISION CONSULTANT(DSC-1) ERMC/ SILT/ PACE/ CAGE JV	C A E ERMC JV PACE S I L T	ENGINEER:		REVISION: 1	DWG CODE: 3-COMBINED-22(A)
						ARCHITECT: Ar. Sudeep Shakya		CHECKED:	
						DRAWN : Ar. Garima Nakarmi		APPROVED:	
						SCALE :	PAPER SIZE : A3	DATE: MAY 2018	

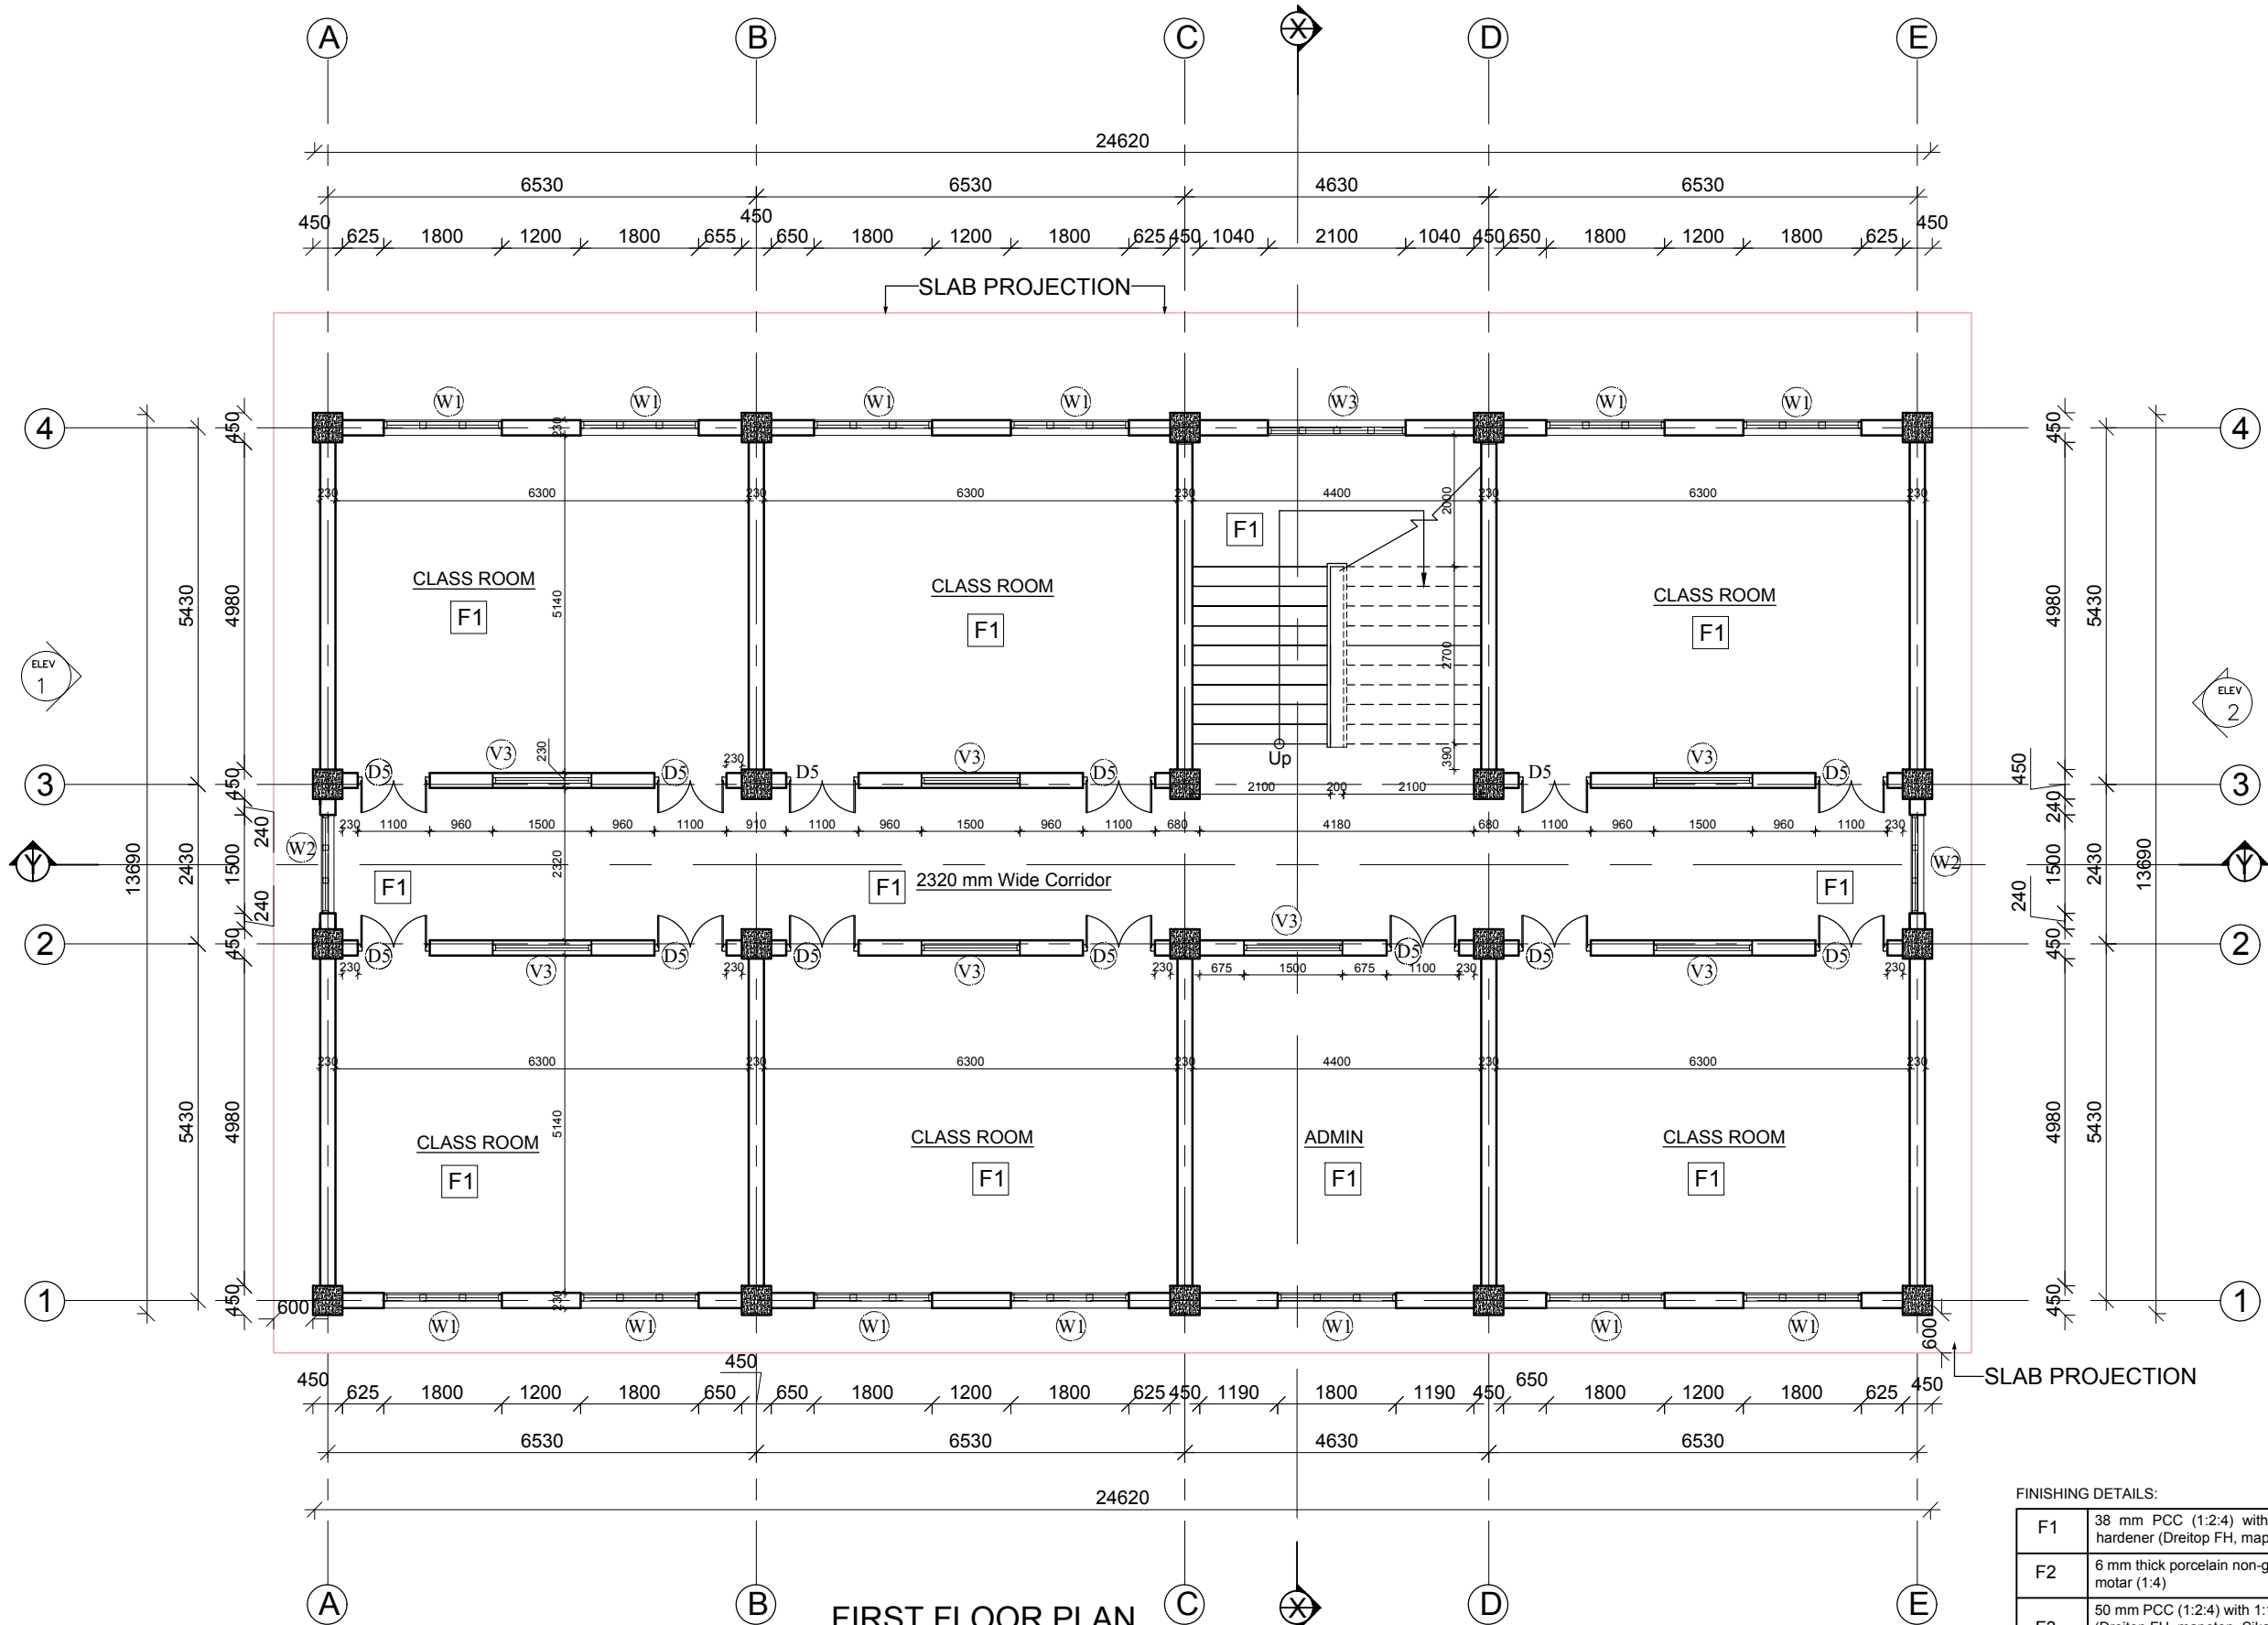

FIRST FLOOR PLAN
AREA: 338.96 SQ. M.


FINISHING DETAILS:	
F1	38 mm PCC (1:2:4) with 1:1 cement punning with floor hardener (Dreitop FH, mapetop, Sika Chapdur or equivalent)
F2	6 mm thick porcelain non-glaze tile with 20 mm cement sand motar (1:4)
F3	50 mm PCC (1:2:4) with 1:1 cement punning with floor hardener (Dreitop FH, mapetop, Sika Chapdur or equivalent) and water proofing (safe-crete or equivalent)

CLIENT	PROJECT TITLE	SHEET TITLE	CONSULTANT	PLANNING DESIGN TEAM		SHEET NO.
 Government of Nepal National Reconstruction Authority Central Level Project Implementation Unit - Education	DISASTER RESILIENCE OF PUBLIC SCHOOL INFRASTRUCTURE AND COMMUNITY (DR-PSIC)	FIRST FLOOR PLAN	DESIGN & SUPERVISION CONSULTANT(DSC-1) ERM/ SILT/ PACE/ CAGE JV	ENGINEER:		AR-02
				ARCHITECT: Ar. Sudeep Shakya		DWG CODE:
				DRAWN : Ar. Garima Nakarmi		3-COMBINED-22(A)
				SCALE :	PAPER SIZE : A3	DATE: MAY 2018

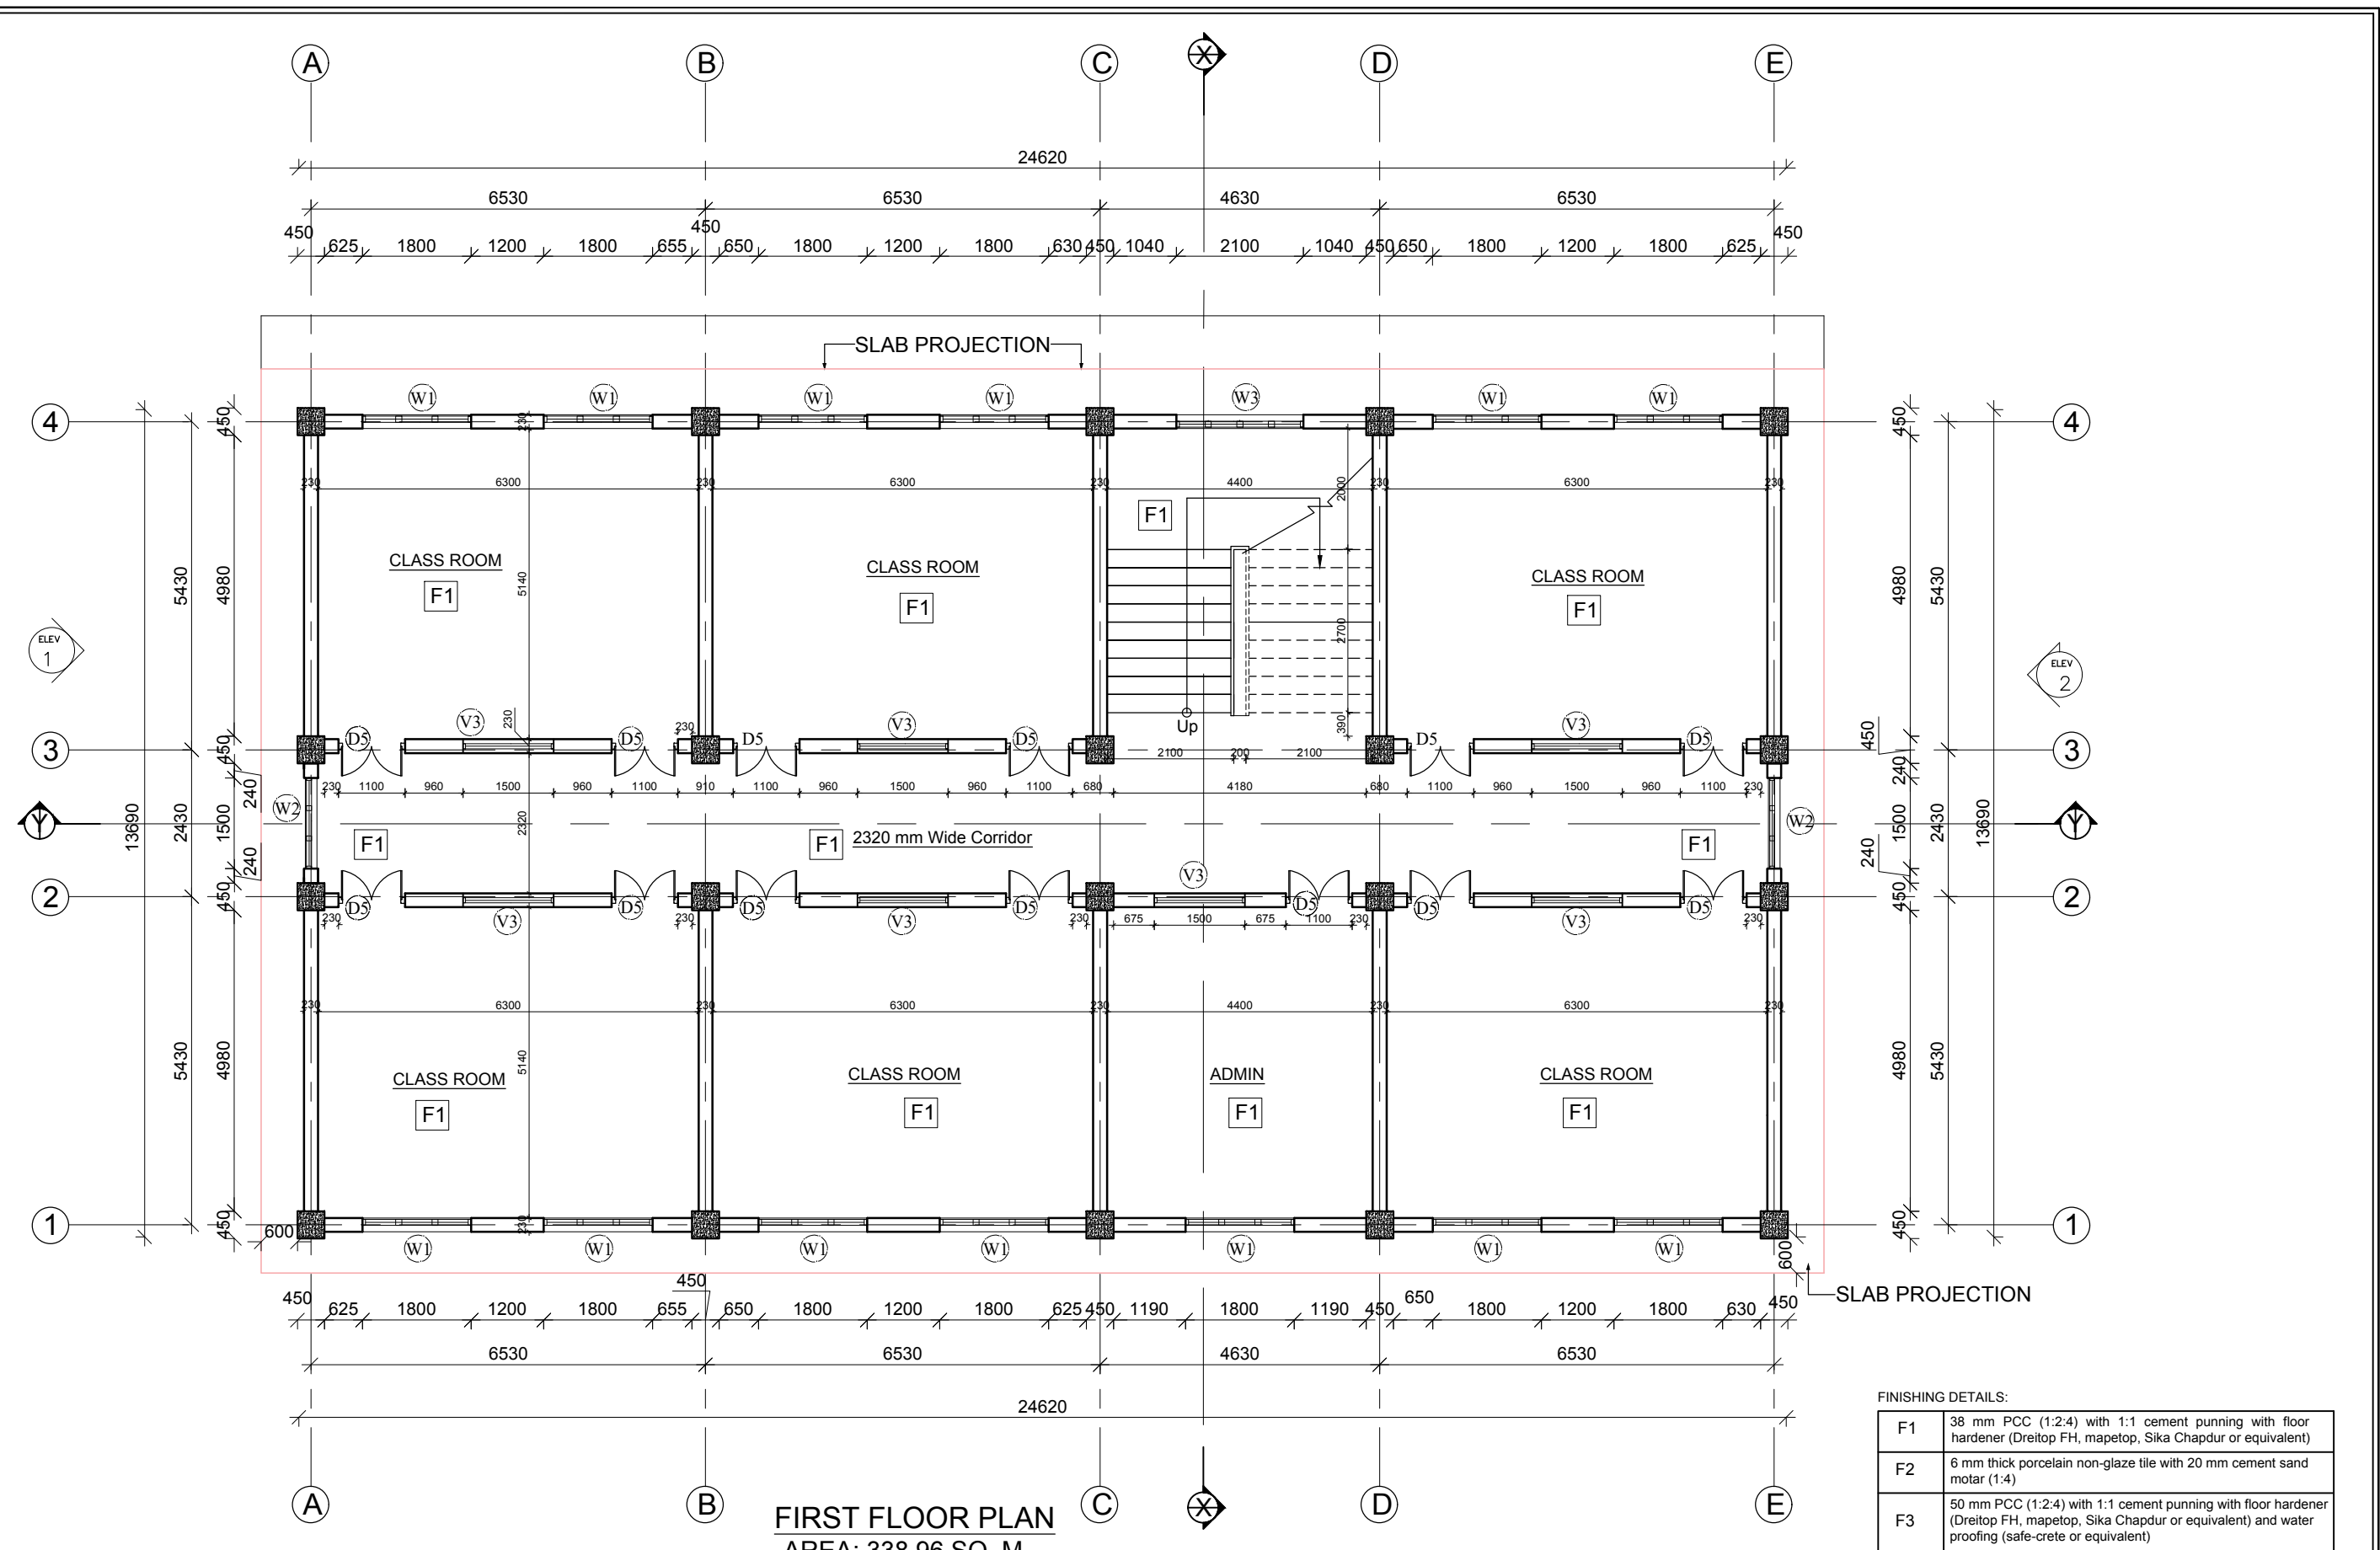


FIRST FLOOR PLAN
AREA: 338.96 SQ. M.

CLIENT	PROJECT TITLE	SHEET TITLE	CONSULTANT	PLANNING DESIGN TEAM	SHEET NO.
Government of Nepal National Reconstruction Authority Central Level Project Implementation Unit - Education	DISASTER RESILIENCE OF PUBLIC SCHOOL INFRASTRUCTURE AND COMMUNITY (DR-PSIC)	SECOND FLOOR PLAN	DESIGN & SUPERVISION CONSULTANT(DSC-1) ERM/ SILT/ PACE/ CAGE JV	ENGINEER: ARCHITECT: Ar. Sudeep Shukya DRAWN : Ar. Garima Nakarmi SCALE : PAPER SIZE : A3 DATE: MAY 2018	AR-03
DWG CODE: 3-COMBINED-22(A)					

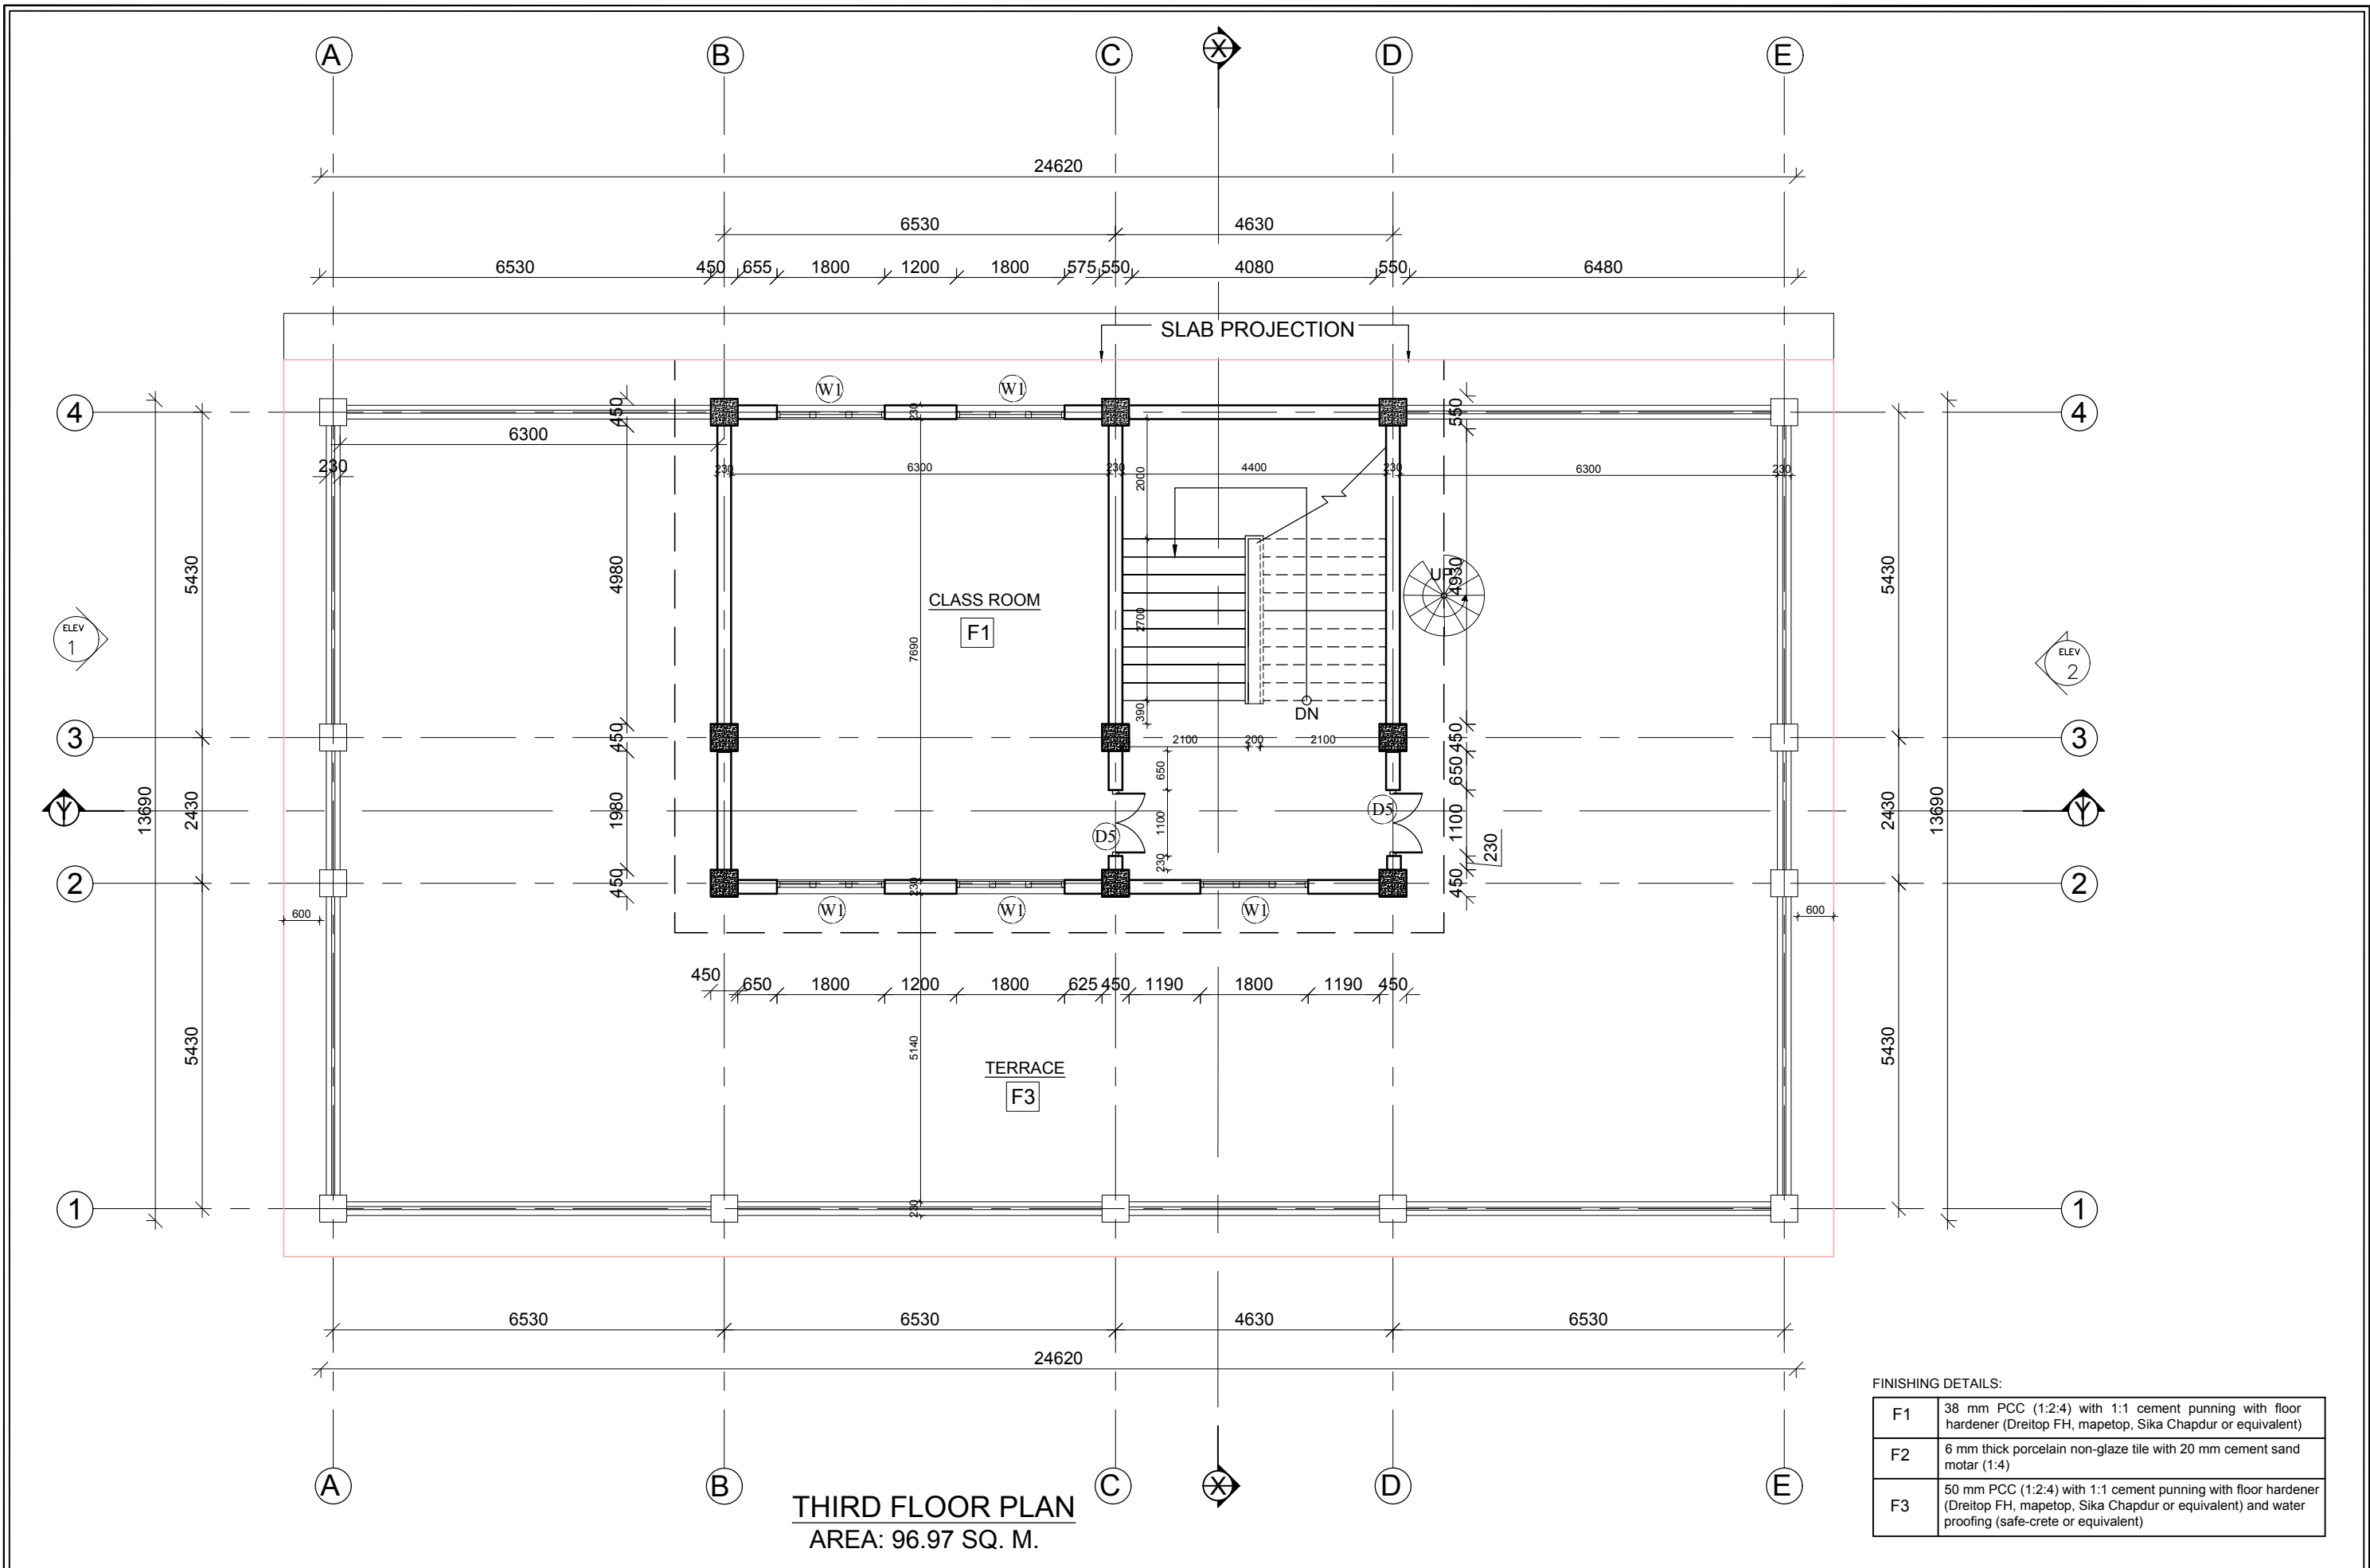

CLIENT		PROJECT TITLE	SHEET TITLE	CONSULTANT	PLANNING DESIGN TEAM			SHEET NO. AR-04	
	Government of Nepal National Reconstruction Authority Central Level Project Implementation Unit - Education	DISASTER RESILIEN CE OF PUBLIC SCHOOL INFRASTRUCTURE AND COMMUNITY (DR-PSIC)	THIRD FLOOR PLAN	DESIGN & SUPERVISION CONSULTANT(DSC-1) ERM C / SILT/ PACE/ CAGE JV		ENGINEER:	REVISION: 1	DWG CODE: 3-COMBINED-22 (A)	
						ARCHITECT: Ar. Sudeep Shakya			CHECKED:
						DRAWN : Ar. Garima Nakarmi			APPROVED:
						SCALE :	PAPER SIZE : A3		DATE: MAY 2018

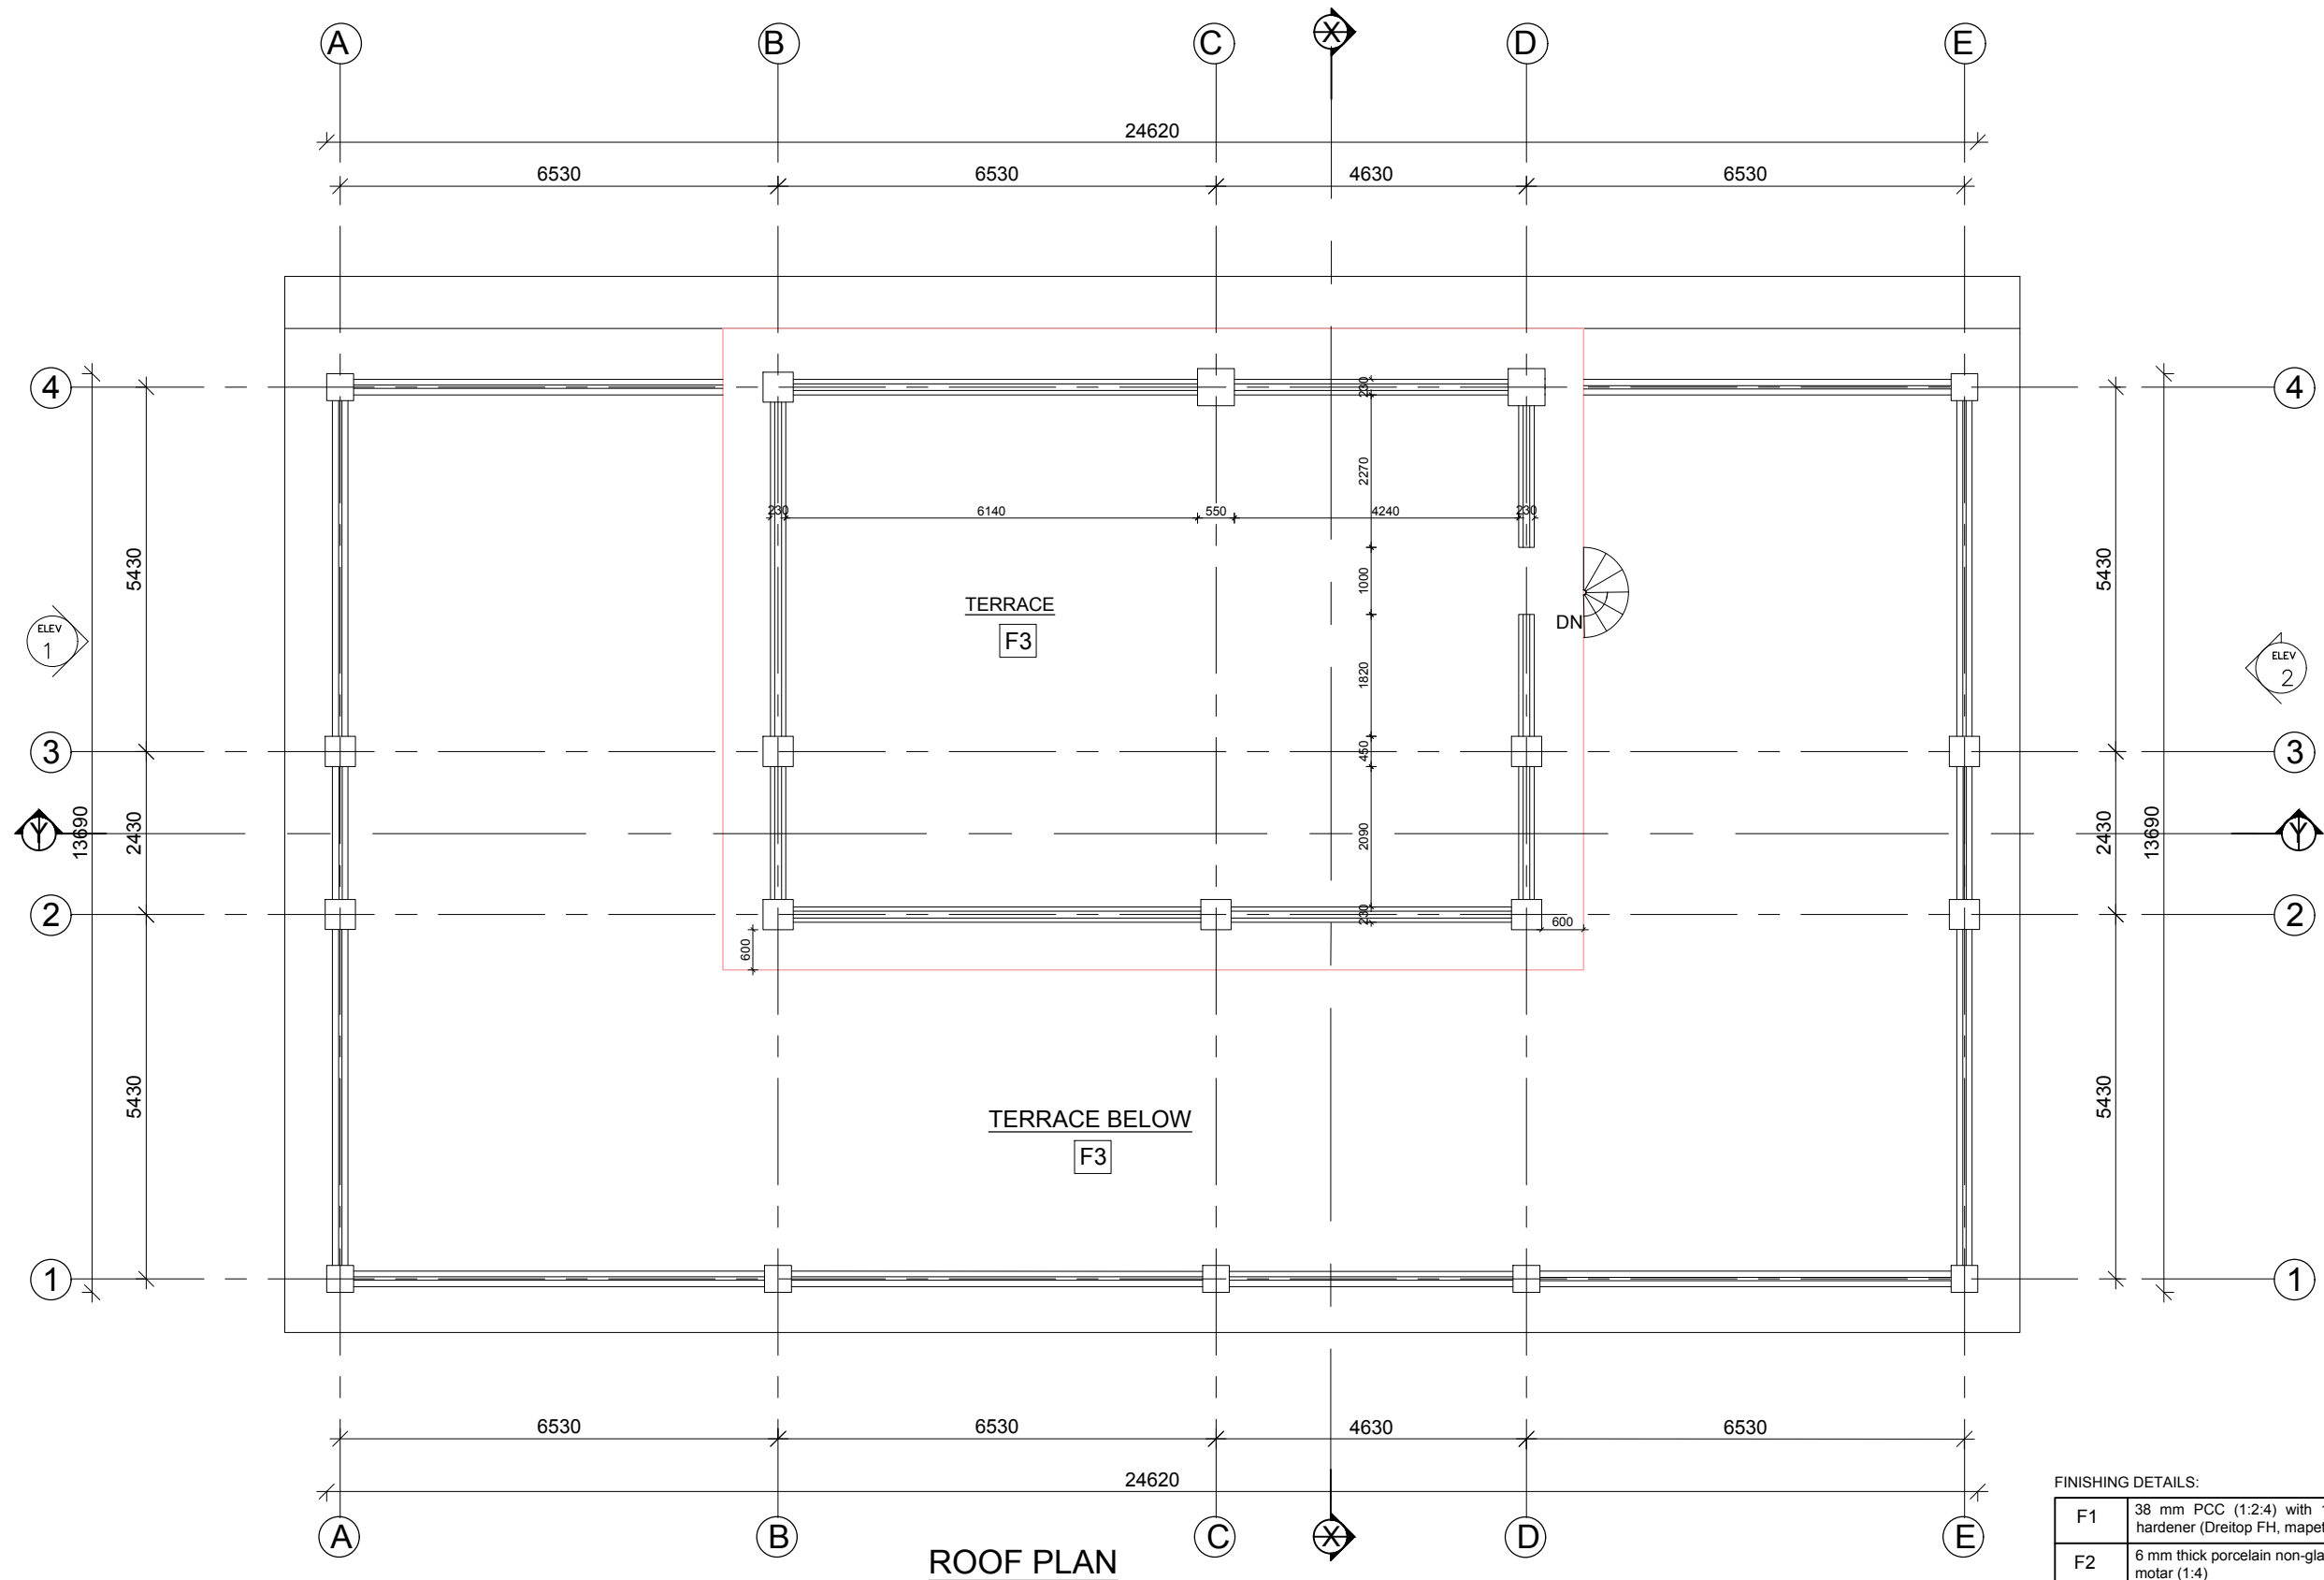

ROOF PLAN

FINISHING DETAILS:

F1	38 mm PCC (1:2:4) with 1:1 cement punning with floor hardener (Dreitop FH, mapetop, Sika Chapdur or equivalent)
F2	6 mm thick porcelain non-glaze tile with 20 mm cement sand motar (1:4)
F3	50 mm PCC (1:2:4) with 1:1 cement punning with floor hardener (Dreitop FH, mapetop, Sika Chapdur or equivalent) and water proofing (safe-crete or equivalent)

CLIENT		PROJECT TITLE	SHEET TITLE	CONSULTANT	PLANNING DESIGN TEAM				SHEET NO. AR-05
	Government of Nepal National Reconstruction Authority Central Level Project Implementation Unit - Education	DISASTER RESILIENCE OF PUBLIC SCHOOL INFRASTRUCTURE AND COMMUNITY (DR-PSIC)	FOURTH PLAN	DESIGN & SUPERVISION CONSULTANT(DSC-1) ERM/ SILT/ PACE/ CAGE JV	C ERM G E P ACE S I L T		ENGINEER:		REVISION: 1
							ARCHITECT: Ar. Sudeep Shakya		CHECKED:
							DRAWN : Ar. Garima Nakarmi		APPROVED:
							SCALE :	PAPER SIZE : A3	DATE: MAY 2018

COLOR DETAILS		
DESCRIPTION	COLOR	TYPE
A. WALL		
Interior	Cream or Ivory	Distemper
Exterior	Light Yellow	Weather Coat
B. CEILING		
Interior	White	Distemper
Exterior	White	Weather Coat
C. PROJECTION	Grey	Weather Coat
D. DOORS & WINDOWS	Dark Brown	Powder Coated
E. PLINTH BAND	Grey	Weather Coat




FRONT ELEVATION

CLIENT		PROJECT TITLE	SHEET TITLE	CONSULTANT	PLANNING DESIGN TEAM		
	Government of Nepal National Reconstruction Authority Central Level Project Implementation Unit - Education	DISASTER RESILIENCE OF PUBLIC SCHOOL INFRASTRUCTURE AND COMMUNITY (DR-PSIC)	FRONT ELEVATION	DESIGN & SUPERVISION CONSULTANT(DSC-1) ERM/ SILT/ PACE/ CAGE JV		ENGINEER:	REVISION: 1
						ARCHITECT: Ar. Sudep Shukya	CHECKED:
						DRAWN : Ar. Garima Nakarmi	APPROVED:
						SCALE :	PAPER SIZE : A3




BACK ELEVATION

CLIENT		PROJECT TITLE	SHEET TITLE	CONSULTANT	PLANNING DESIGN TEAM			SHEET NO. AR-07
	Government of Nepal National Reconstruction Authority Central Level Project Implementation Unit - Education	DISASTER RESILIENCE OF PUBLIC SCHOOL INFRASTRUCTURE AND COMMUNITY (DR-PSIC)	BACK ELEVATION	DESIGN & SUPERVISION CONSULTANT(DSC-1) ERM/ SILT/ PACE/ CAGE JV	ENGINEER:		REVISION: 1	DWG CODE: 3-COMBINED-22 (A)
					ARCHITECT: Ar. Sudeep Shakya		CHECKED:	
					DRAWN : Ar. Garima Nakarmi		APPROVED:	
					SCALE :	PAPER SIZE : A3	DATE: MAY 2018	

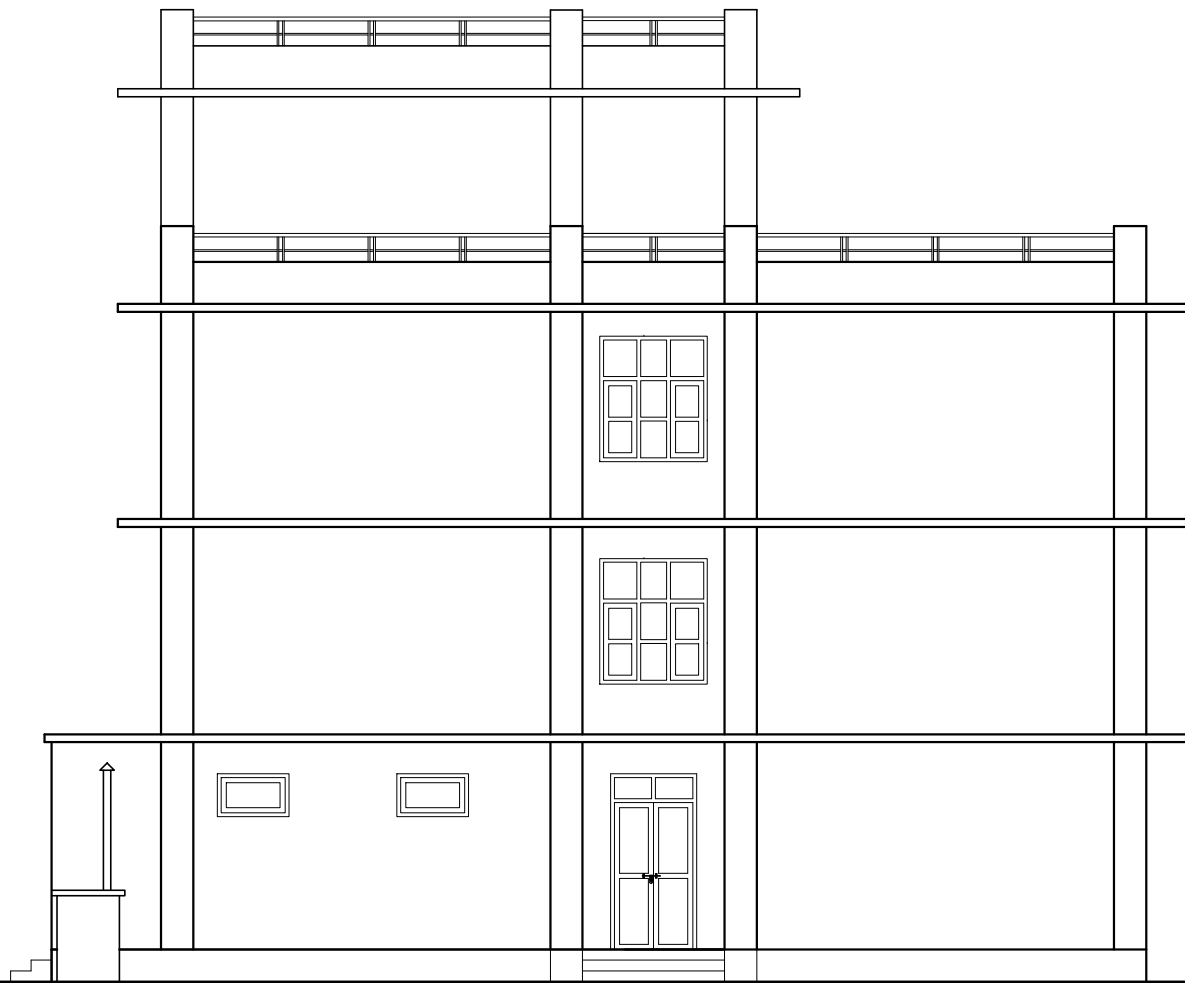


SIDE ELEVATION 1

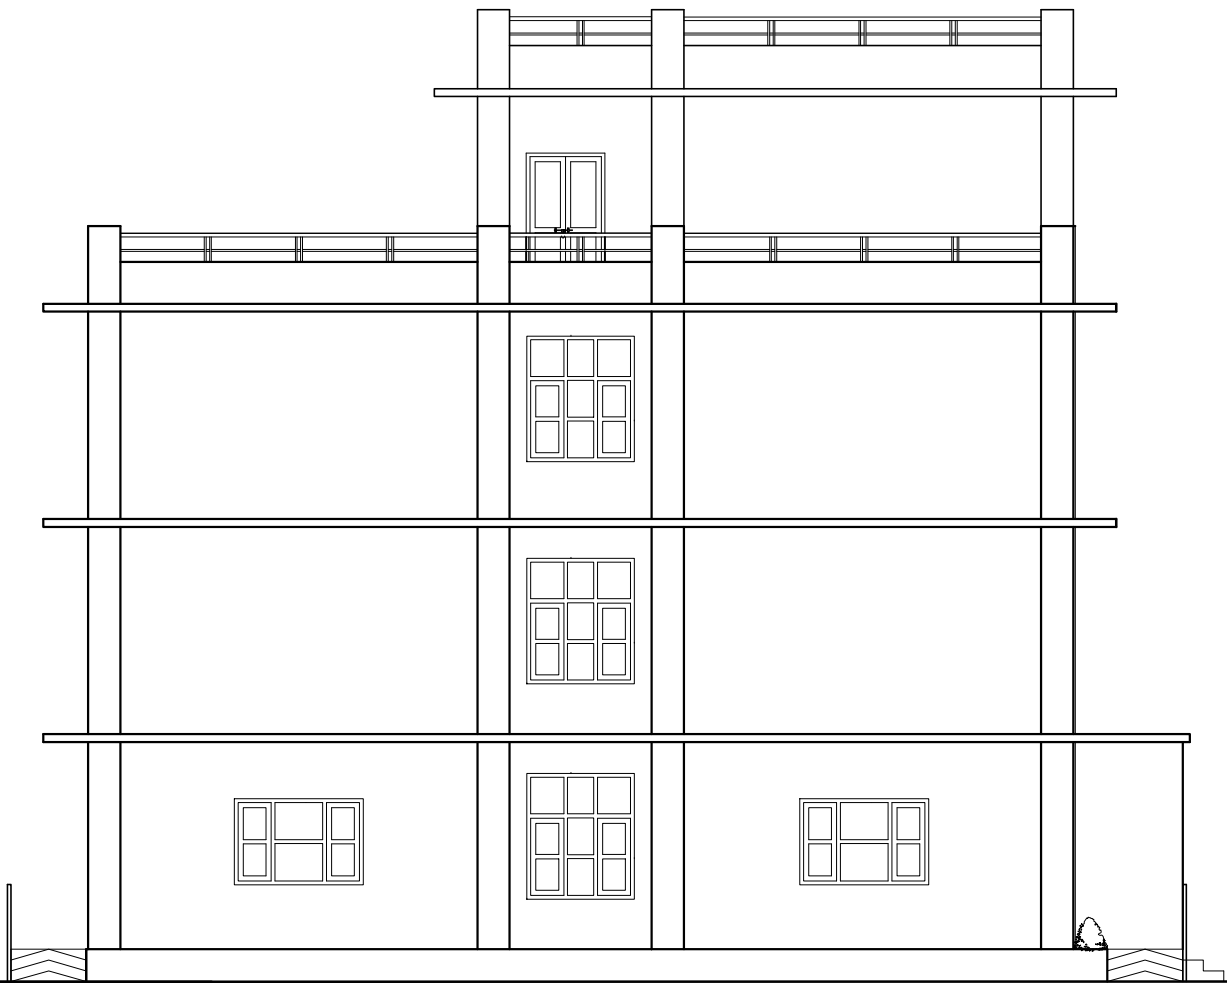


SIDE ELEVATION 2

CLIENT	PROJECT TITLE	SHEET TITLE	CONSULTANT	PLANNING DESIGN TEAM			SHEET NO. AR-08
 Government of Nepal National Reconstruction Authority Central Level Project Implementation Unit - Education	DISASTER RESILIENCE OF PUBLIC SCHOOL INFRASTRUCTURE AND COMMUNITY (DR-PSIC)	SIDE ELEVATIONS	DESIGN & SUPERVISION CONSULTANT(DSC-1) ERM/ SILT/ PACE/ CAGE JV	ENGINEER:		REVISION: 1	DWG CODE: 3-COMBINED-22(A)
				ARCHITECT: Ar. Sudeep Shakya		CHECKED:	
				DRAWN : Ar. Garima Nakarmi		APPROVED:	
				SCALE :	PAPER SIZE : A3	DATE: MAY 2018	

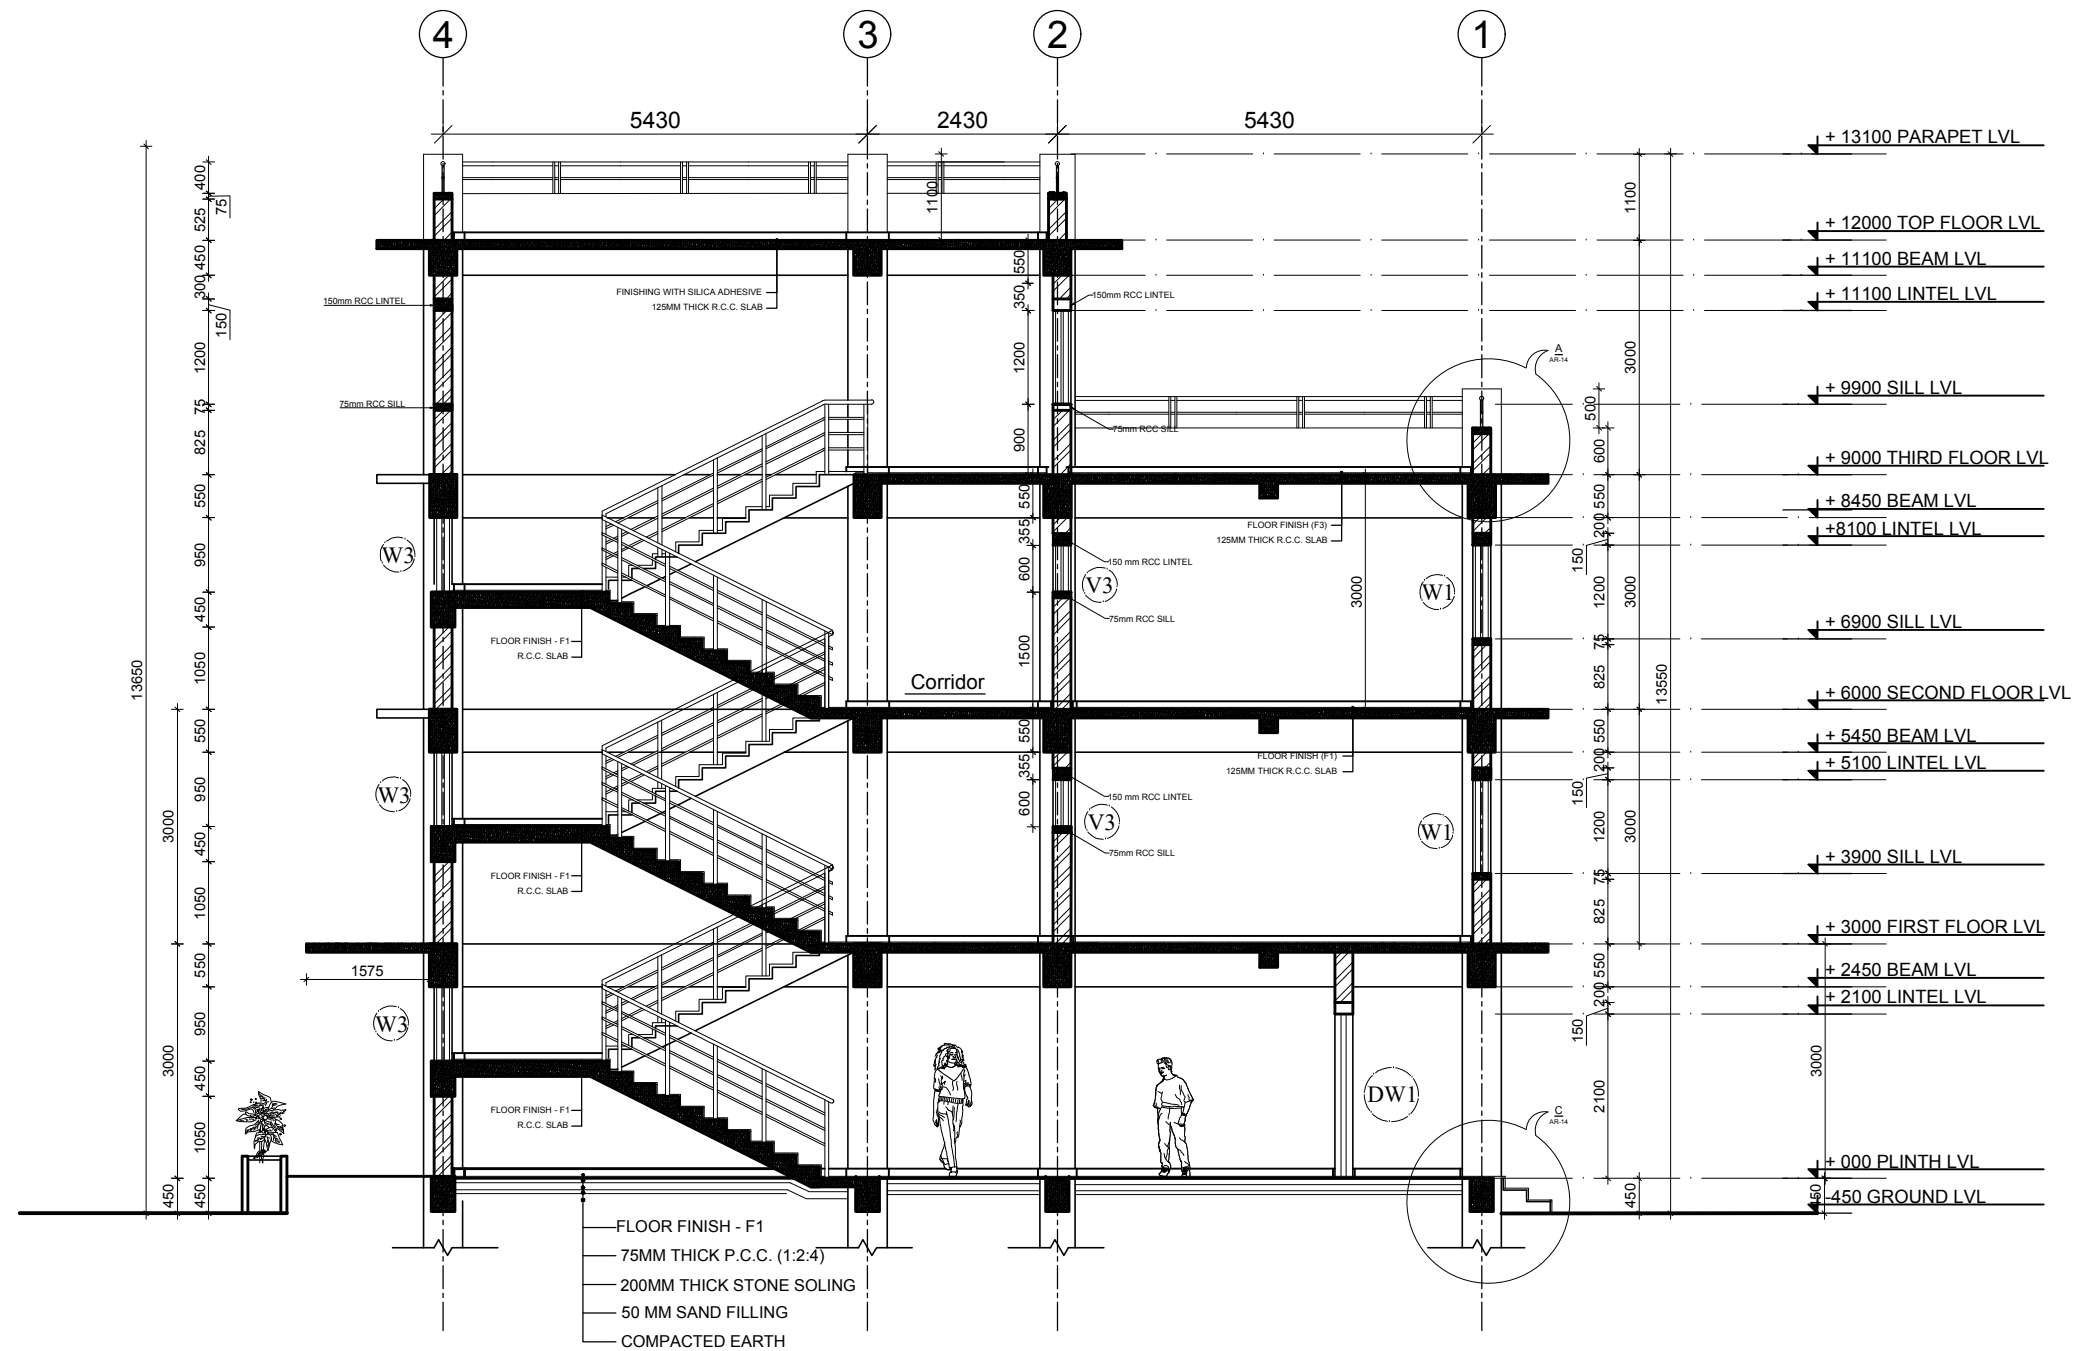




SECTION AT X-X

CLIENT		PROJECT TITLE	SHEET TITLE	CONSULTANT	PLANNING DESIGN TEAM				SHEET NO. AR-09
	Government of Nepal National Reconstruction Authority Central Level Project Implementation Unit - Education	DISASTER RESILIENCE OF PUBLIC SCHOOL INFRASTRUCTURE AND COMMUNITY (DR-PSIC)	SECTION AT X-X	DESIGN & SUPERVISION CONSULTANT(DSC-1) ERM/ SILT/ PACE/ CAGE JV	ERMCS JV PACE	ENGINEER:		REVISION: 1	DWG CODE: 3-COMBINED-22 (A)
						ARCHITECT: Ar. Sudeep Shukya		CHECKED:	
						DRAWN : Ar. Garima Nakarmi		APPROVED:	
						SCALE :	PAPER SIZE : A3	DATE: MAY 2018	





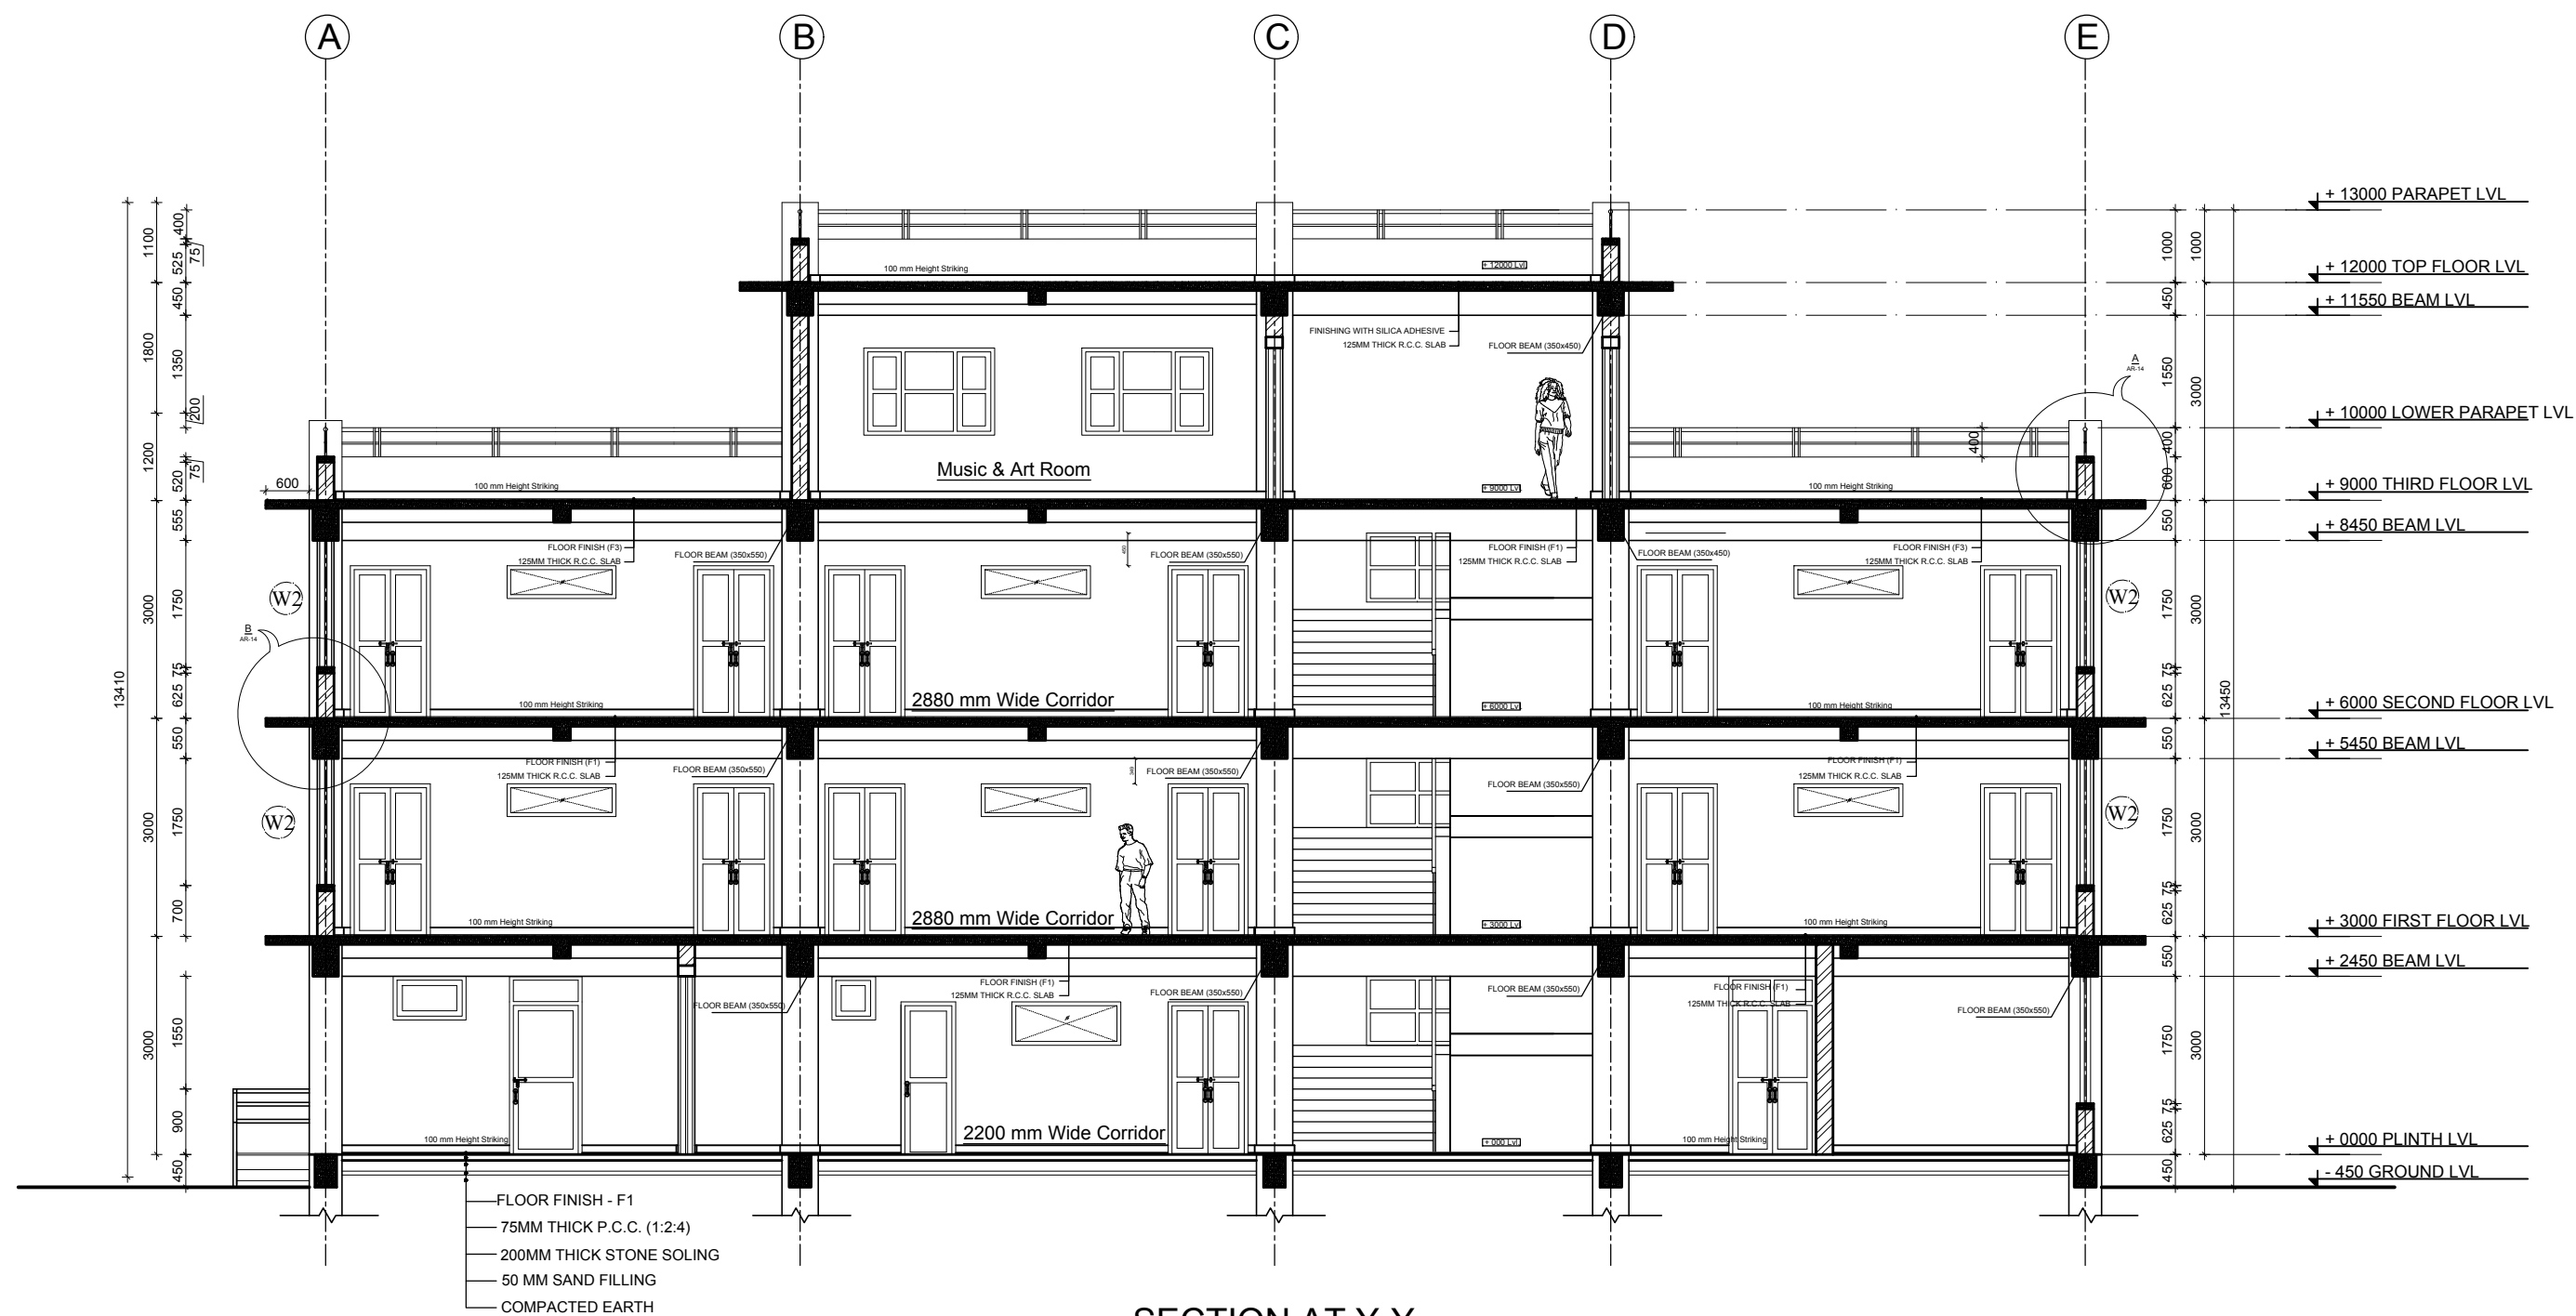


SECTION AT Y-Y

CLIENT		PROJECT TITLE	SHEET TITLE	CONSULTANT	PLANNING DESIGN TEAM			SHEET NO. AR-10
	Government of Nepal National Reconstruction Authority Central Level Project Implementation Unit - Education	DISASTER RESILIENCE OF PUBLIC SCHOOL INFRASTRUCTURE AND COMMUNITY (DR-PSIC)	SECTION AT Y-Y	DESIGN & SUPERVISION CONSULTANT(DSC-1) ERM/ SILT/ PACE/ CAGE JV	C A G E ERM SILT PACE ERM JV PACE	ENGINEER:	REVISION: 1	DWG CODE: 3-COMBINED-22(A)
						ARCHITECT: Ar. Sudeep Shukya	CHECKED:	
						DRAWN : Ar. Garima Nakarmi	APPROVED:	
						SCALE :	PAPER SIZE : A3	

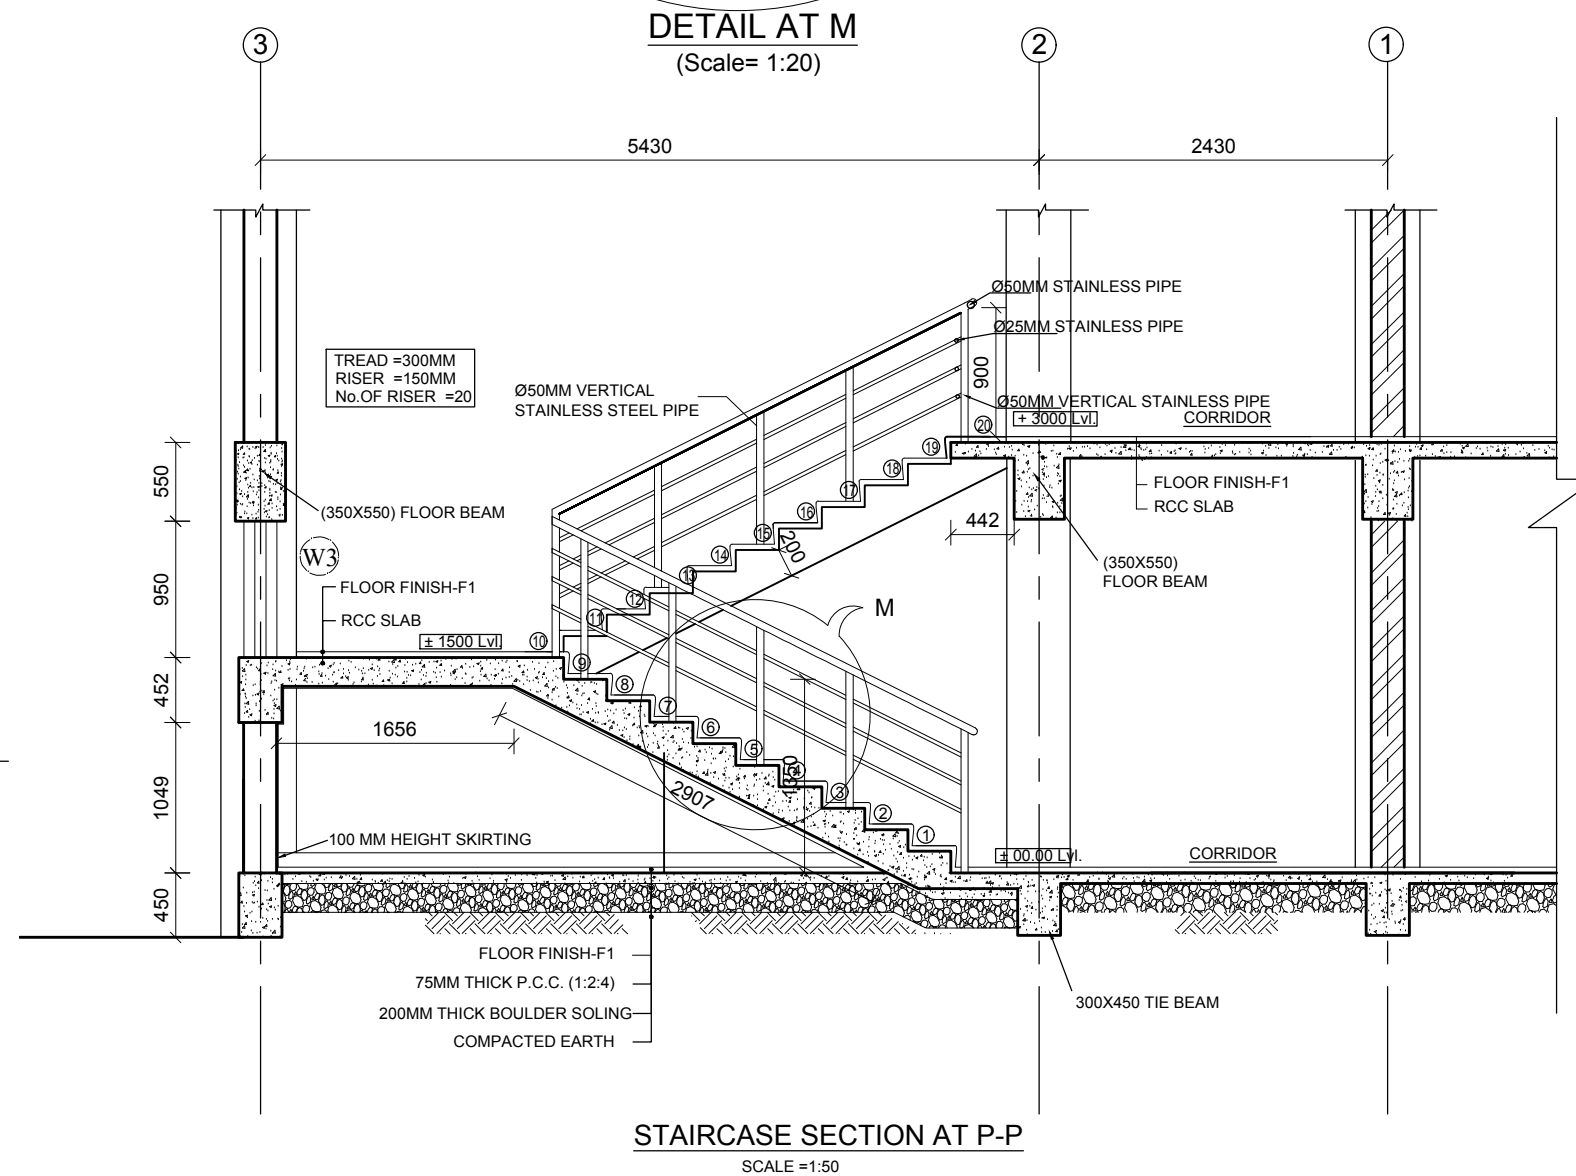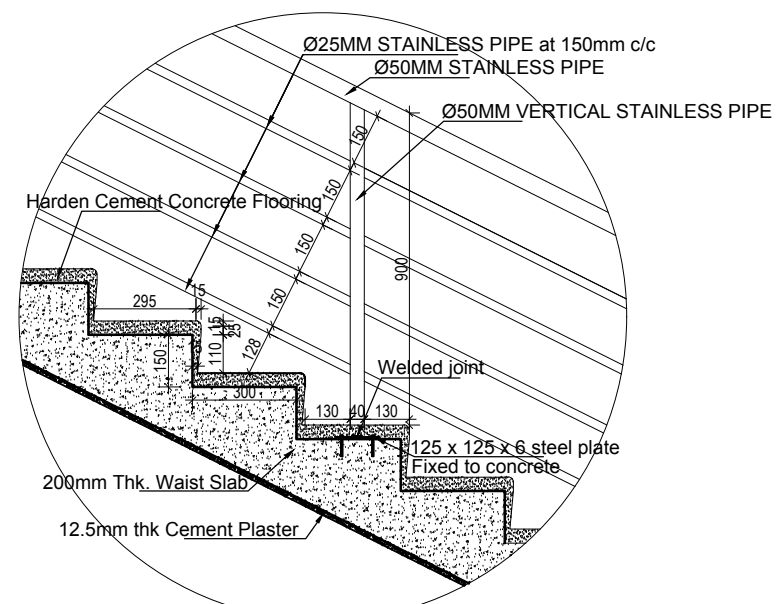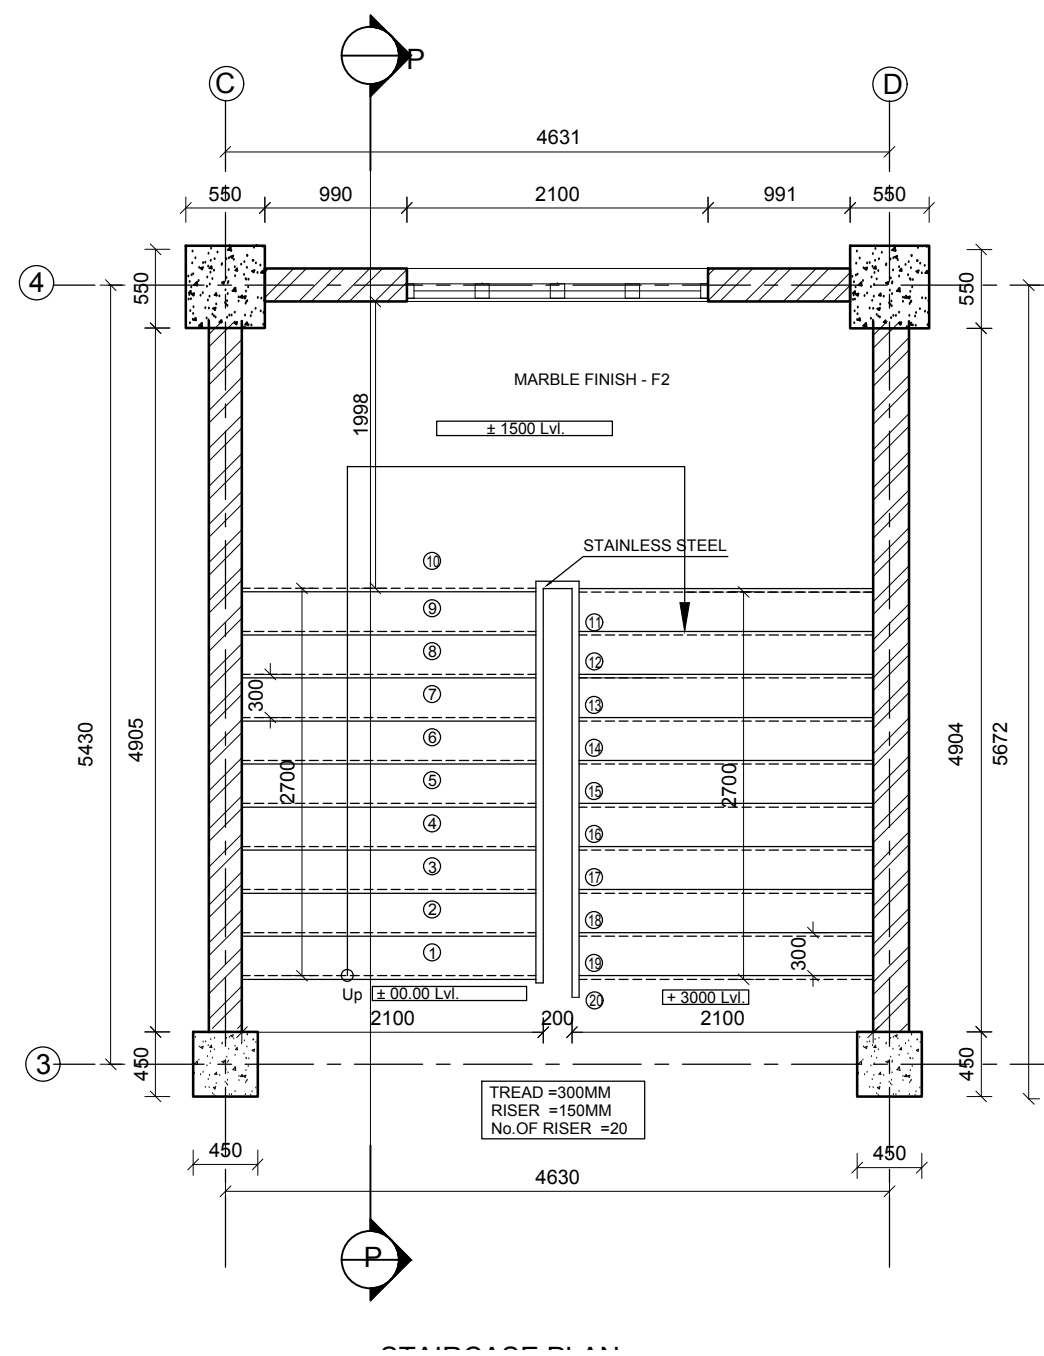


CLIENT		PROJECT TITLE	SHEET TITLE	CONSULTANT	PLANNING DESIGN TEAM		SHEET NO. AR-11
 Government of Nepal National Reconstruction Authority Central Level Project Implementation Unit - Education	DISASTER RESILIENCE OF PUBLIC SCHOOL INFRASTRUCTURE AND COMMUNITY (DR-PSIC)	STAIR CASE DETAILS	DESIGN & SUPERVISION CONSULTANT(DSC-1) ERM/ SILT/ PACE/ CAGE JV	C E R M C S J V A G E L P A C E P	ENGINEER:	REVISION: 1	DWG CODE: 3-COMBINED-22 (A)
					ARCHITECT: Ar. Sudeep Shukya DRAWN : Ar. Garima Nakarmi SCALE : As shown PAPER SIZE : A3 DATE: MAY 2018	CHECKED: APPROVED: DATE: MAY 2018	

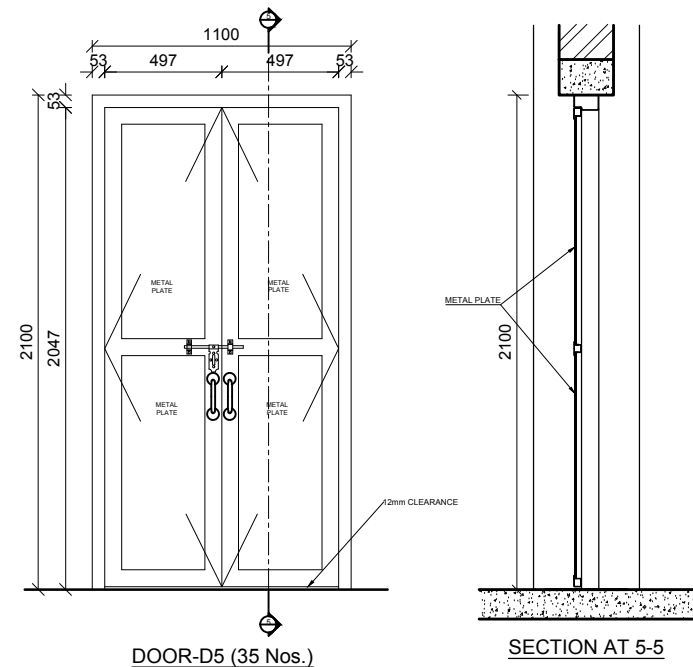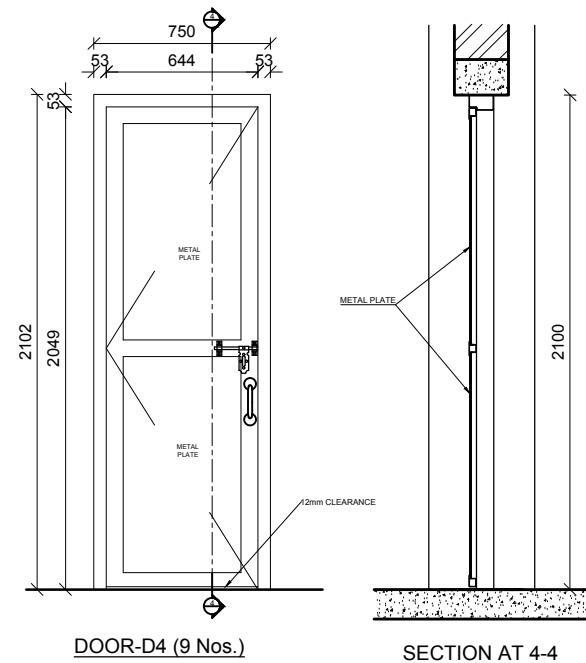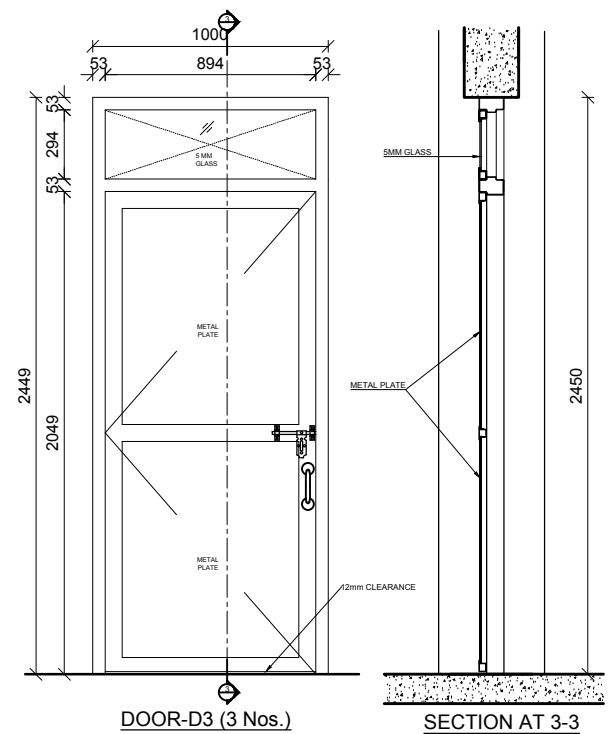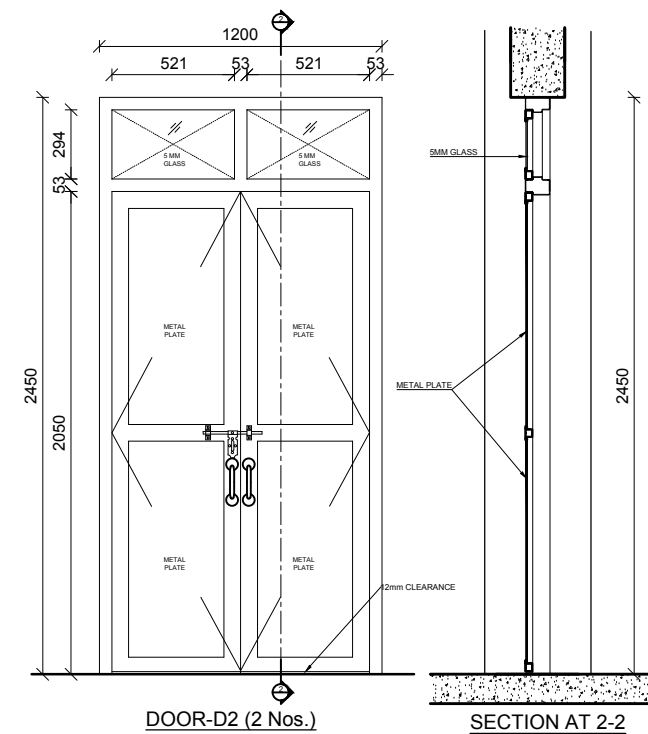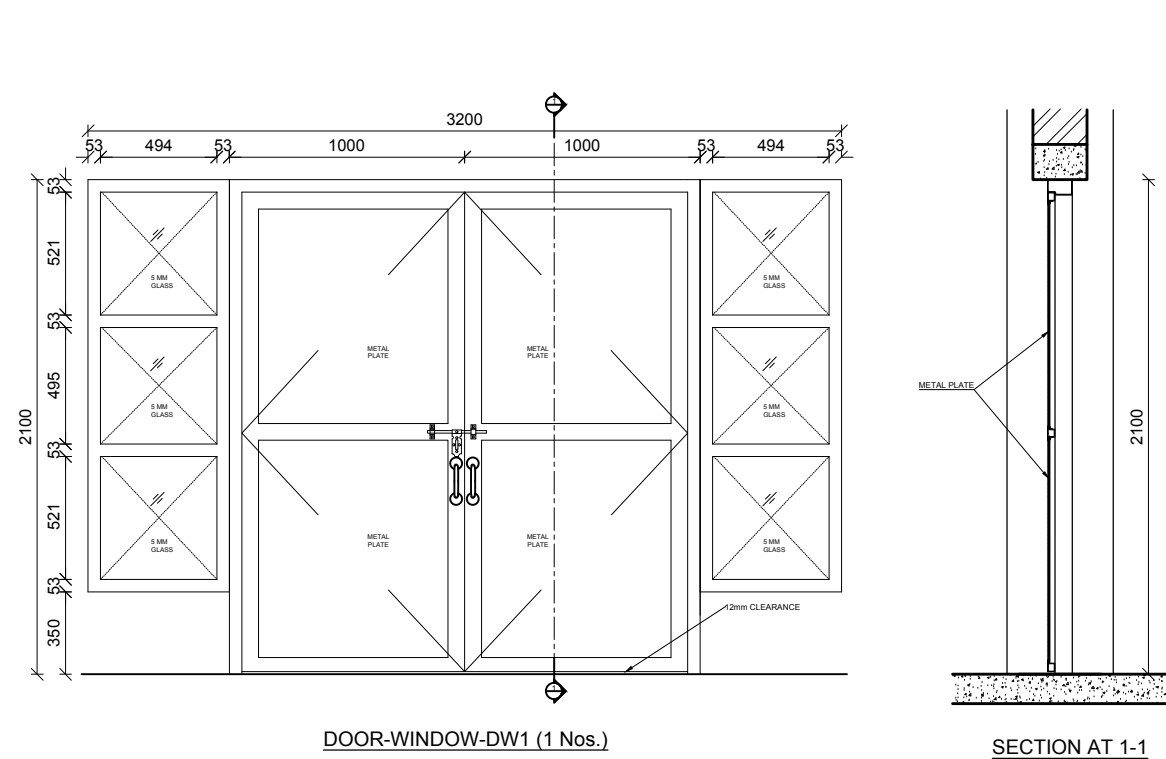


OPENING SCHEDULE								
SN	SYMBOL	SIZE	GF	FF	SF	TF	TOTAL	REMARKS
1	W1	1800 x 1200	10	13	13	5	41	Powder Coated Frame & Shutter
2	W2	1500 x 1750	1	2	2	0	5	Powder Coated Frame & Shutter
3	W3	2100 x 950	1	1	1	0	3	Powder Coated Frame & Shutter
4	DW1	3200 x 2100	1	0	0	0	1	Powder Coated Frame & Shutter
5	D2	1200 x 2450	2	0	0	0	2	Powder Coated Frame & Shutter
6	D3	1000 x 2450	3	0	0	0	3	Powder Coated Frame & Shutter
7	D4	750 x 2100	9	0	0	0	9	Powder Coated Frame & Shutter
8	D5	1100 x 2100	7	13	13	2	35	Powder Coated Frame & Shutter
9	V1	1000 x 600	5	0	0	0	5	Powder Coated Frame & Shutter
10	V2	600 x 600	2	0	0	0	2	Powder Coated Frame & Shutter
11	V3	1500 x 600	3	7	7	0	17	Powder Coated Frame & Shutter
12		TOTAL	44	36	36	7	123	Powder Coated Frame & Shutter
13								
14								


CLIENT		PROJECT TITLE	SHEET TITLE	CONSULTANT	PLANNING DESIGN TEAM				SHEET NO. AR-12
	Government of Nepal National Reconstruction Authority Central Level Project Implementation Unit - Education	DISASTER RESILIENCE OF PUBLIC SCHOOL INFRASTRUCTURE AND COMMUNITY (DR-PSIC)	OPENING DETAILS	DESIGN & SUPERVISION CONSULTANT(DSC-1) ERM/C/ SILT/ PACE/ CAGE JV	C A G E ERM C S I L T PACE JV	ENGINEER:		REVISION: 1	
						ARCHITECT: Ar. Sudeep Shakya		CHECKED:	
						DRAWN : Ar. Garima Nakarmi		APPROVED:	
						SCALE : 1:25	PAPER SIZE : A3		
						DATE: MAY 2018			
									DWG CODE: 3-COMBINED-22 (A)

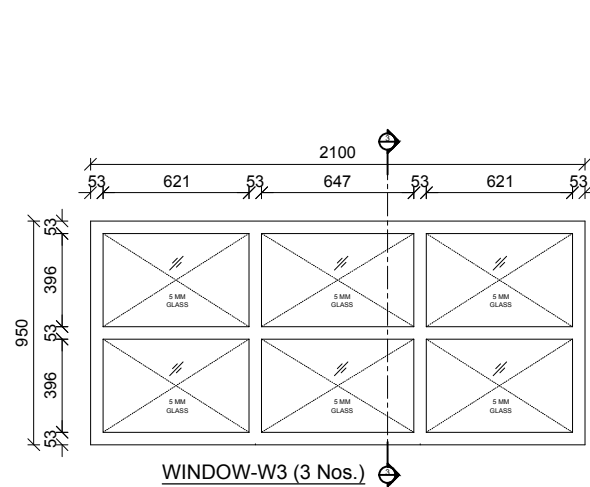


WINDOW-W3 (3 Nos.)

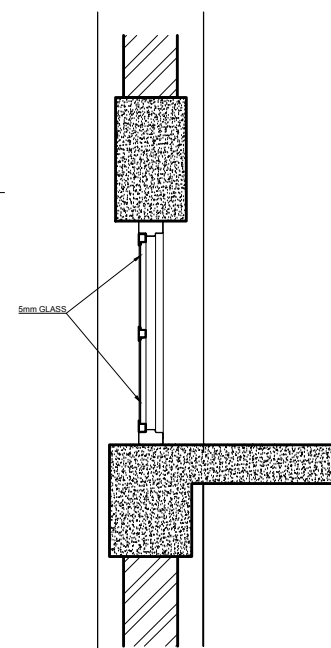


SECTION AT 3-3

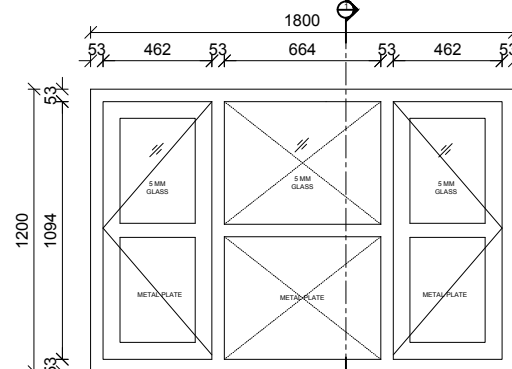


WINDOW-W1 (41 Nos.)

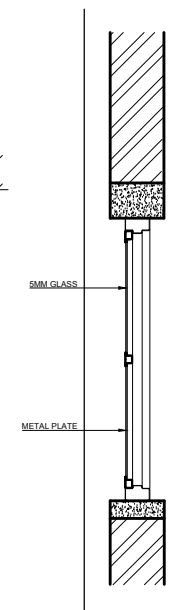


SECTION AT 1-1

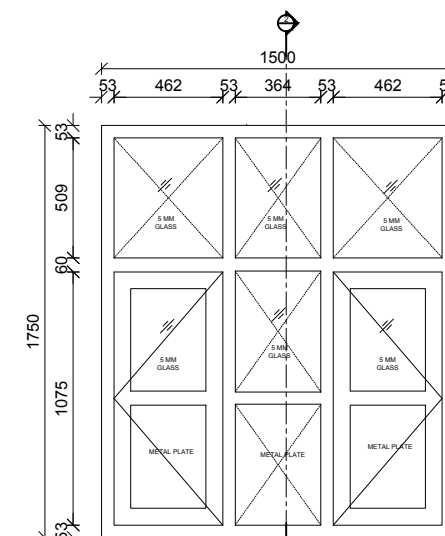


WINDOW-W2 (5 Nos.)

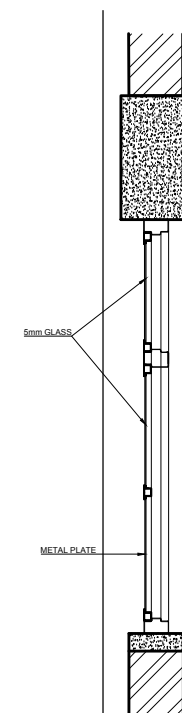


SECTION AT 2-2

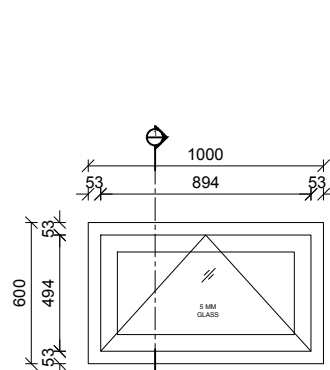


VENTILATION-V1 (5 Nos.)

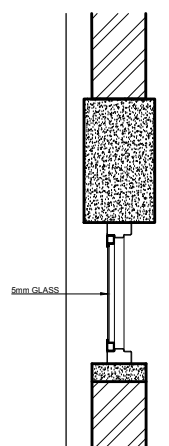


SECTION AT 1-1

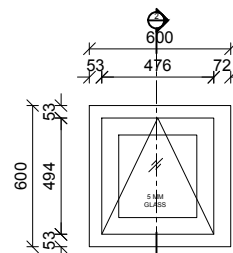


VENTILATION-V2 (2 Nos.)

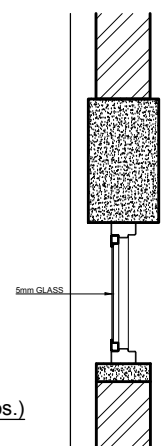

SECTION AT 2-2

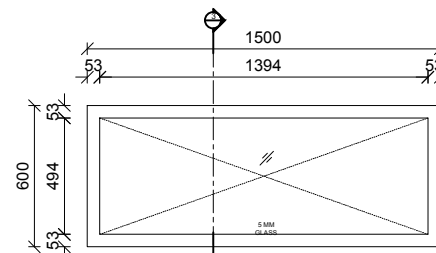

VENTILATION-V3 (17 Nos.)

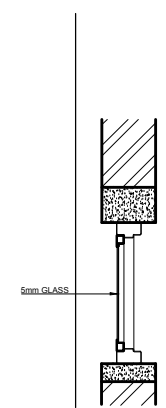

SECTION AT 3-3

OPENING SCHEDULE

SN	SYMBOL	SIZE	GF	FF	SF	TF	TOTAL	REMARKS
1	W1	1800 x 1200	10	13	13	5	41	Powder Coated Frame & Shutter
2	W2	1500 x 1750	1	2	2	0	5	Powder Coated Frame & Shutter
3	W3	2100 x 950	1	1	1	0	3	Powder Coated Frame & Shutter
4	DW1	3200 x 2100	1	0	0	0	1	Powder Coated Frame & Shutter
5	D2	1200 x 2450	2	0	0	0	2	Powder Coated Frame & Shutter
6	D3	1000 x 2450	3	0	0	0	3	Powder Coated Frame & Shutter
7	D4	750 x 2100	9	0	0	0	9	Powder Coated Frame & Shutter
8	D5	1100 x 2100	7	13	13	2	35	Powder Coated Frame & Shutter
9	V1	1000 x 600	5	0	0	0	5	Powder Coated Frame & Shutter
10	V2	600 x 600	2	0	0	0	2	Powder Coated Frame & Shutter
11	V3	1500 x 600	3	7	7	0	17	Powder Coated Frame & Shutter
12		TOTAL	44	36	36	7	123	Powder Coated Frame & Shutter
13								
14								

CLIENT

PROJECT TITLE

SHEET TITLE

CONSULTANT

PLANNING DESIGN TEAM

SHEET NO.
AR-13



Government of Nepal
National Reconstruction Authority
Central Level Project Implementation Unit - Education

DISASTER RESILIENCE OF PUBLIC SCHOOL
INFRASTRUCTURE AND COMMUNITY (DR-PSIC)

OPENING DETAILS

DESIGN & SUPERVISION CONSULTANT(DSC-1)
ERMC/ SILT/ PACE/ CAGE JV



ENGINEER:

ARCHITECT: Ar. Sudeep Shakya

DRAWN : Ar. Garima Nakarmi

SCALE : 1:25






REVISION: 1

CHECKED:


APPROVED:

DATE: MAY 2018


DWG CODE:
3-COMBINED-22(A)

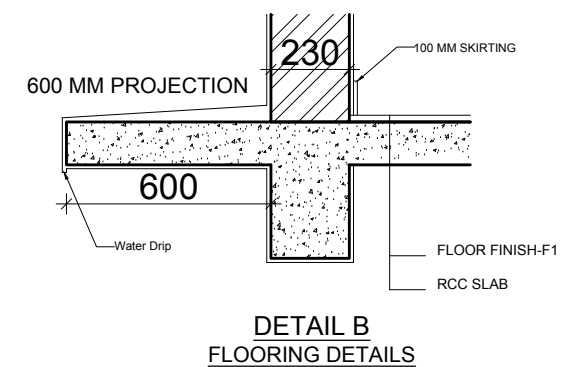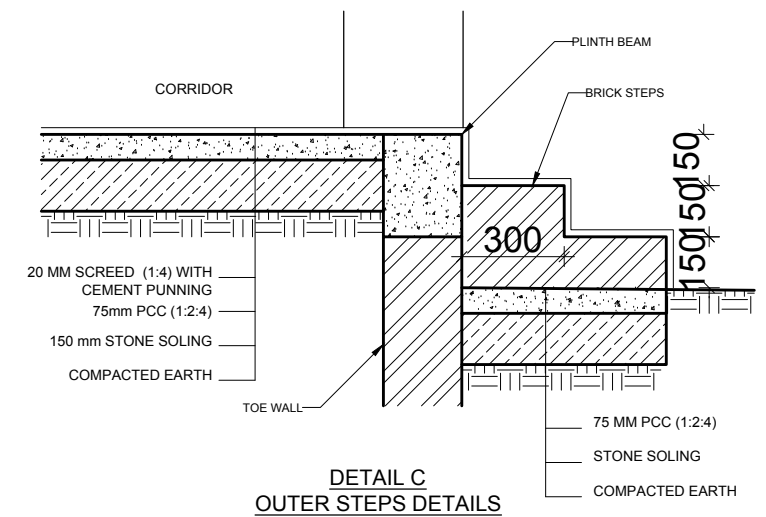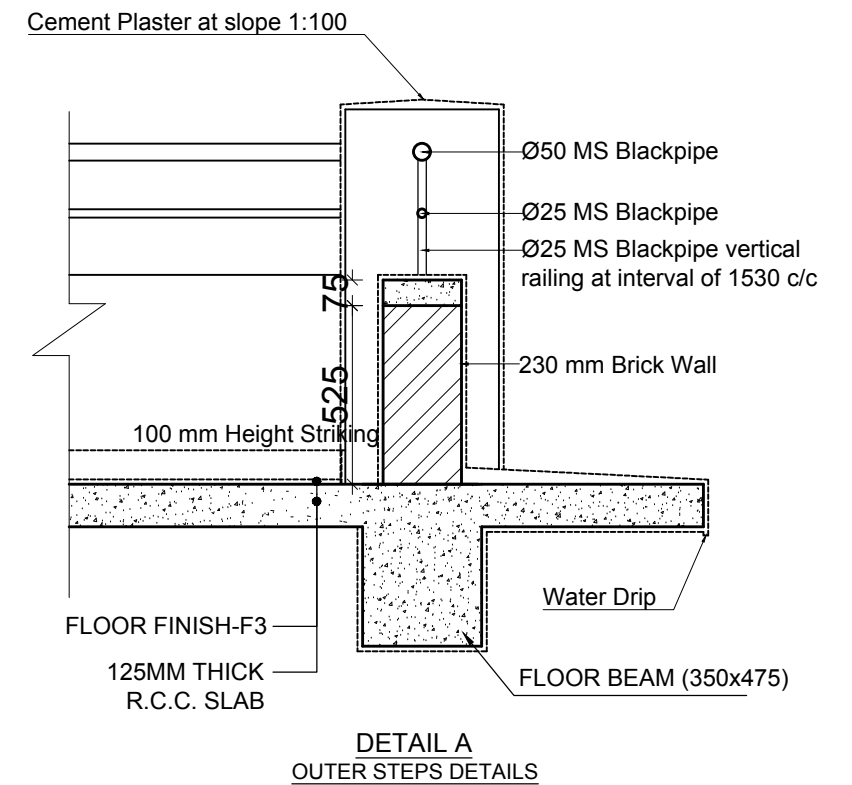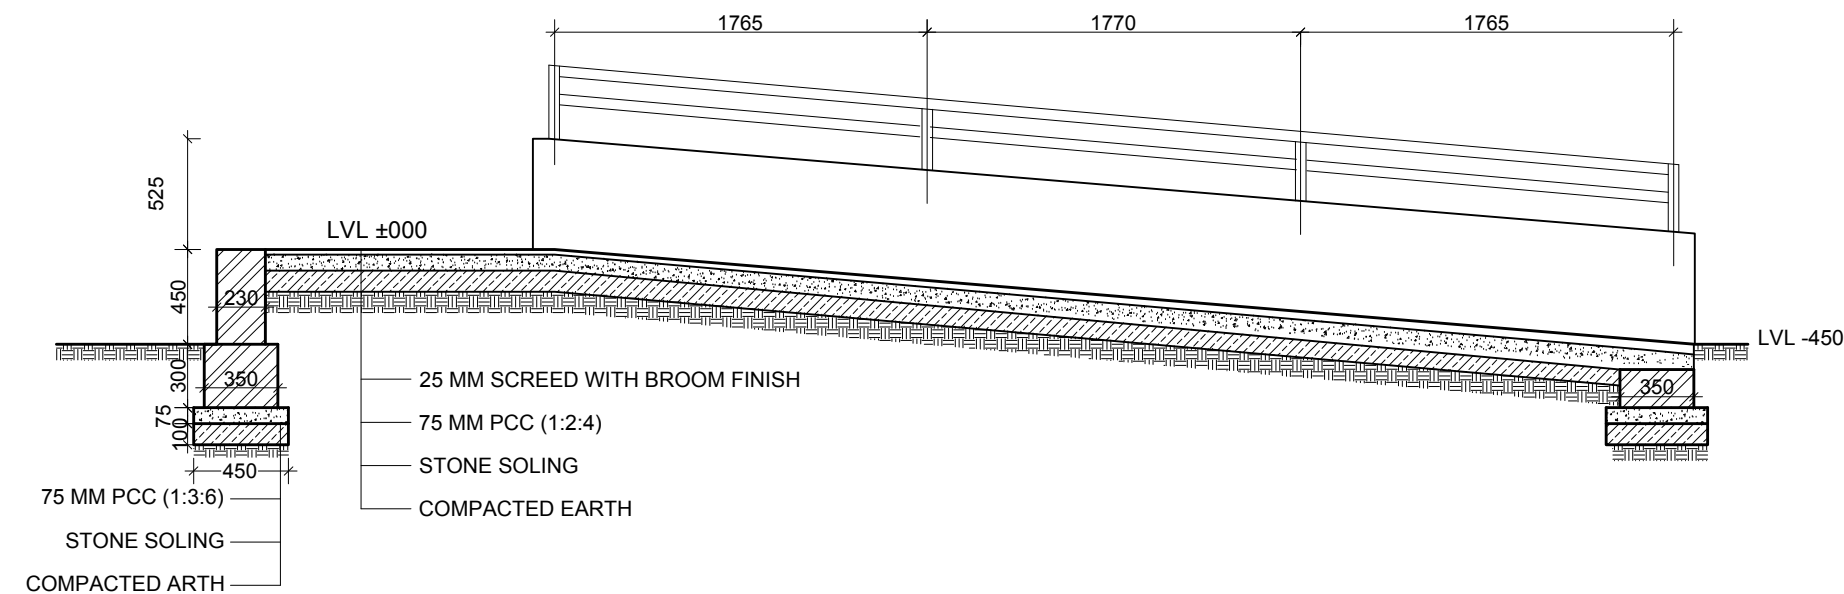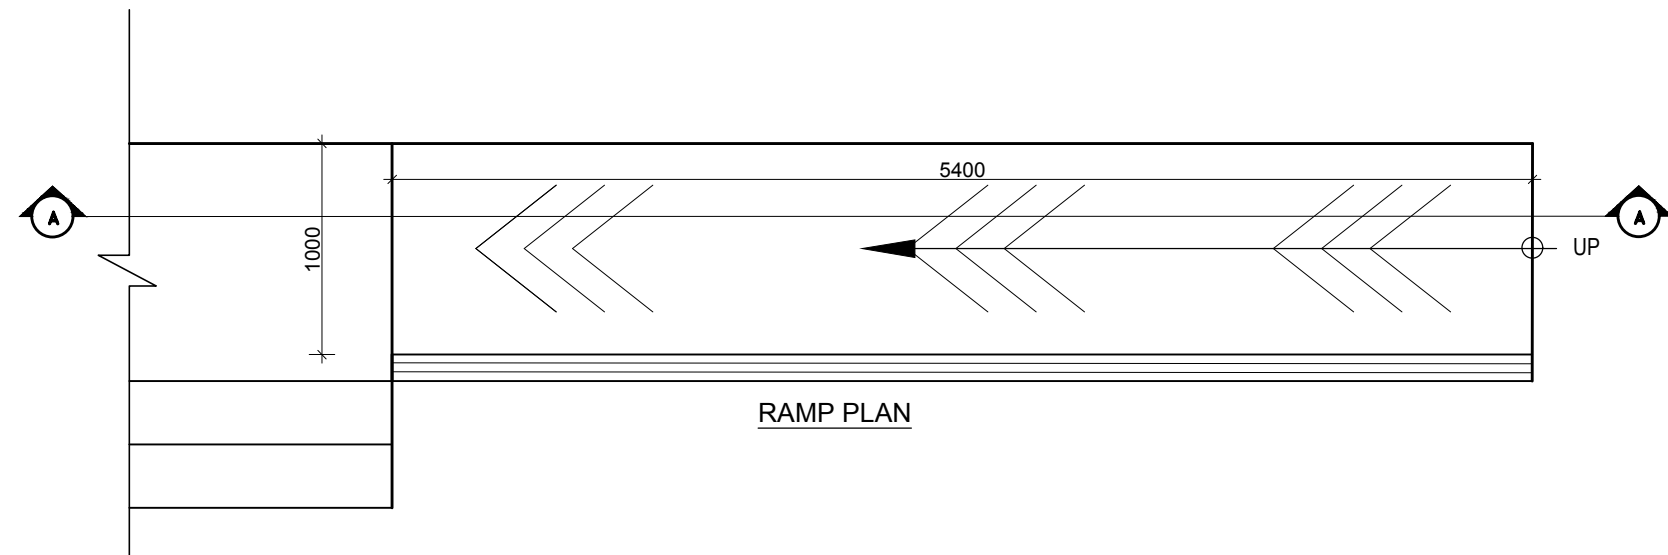


CLIENT		PROJECT TITLE	SHEET TITLE	CONSULTANT	PLANNING DESIGN TEAM			SHEET NO. AR-14	
	Government of Nepal National Reconstruction Authority Central Level Project Implementation Unit - Education	DISASTER RESILIENCE OF PUBLIC SCHOOL INFRASTRUCTURE AND COMMUNITY (DR-PSIC)	DETAILS	DESIGN & SUPERVISION CONSULTANT(DSC-1) ERM/ SILT/ PACE/ CAGE JV	C A G E ERMCS JV PACE T	ENGINEER:	REVISION: 1	DWG CODE: 3-COMBINED-22 (A)	
						ARCHITECT: Ar. Sudeep Shakya			CHECKED:
						DRAWN : Ar. Garima Nakarmi			APPROVED:
						SCALE :	PAPER SIZE : A3		DATE: MAY 2018

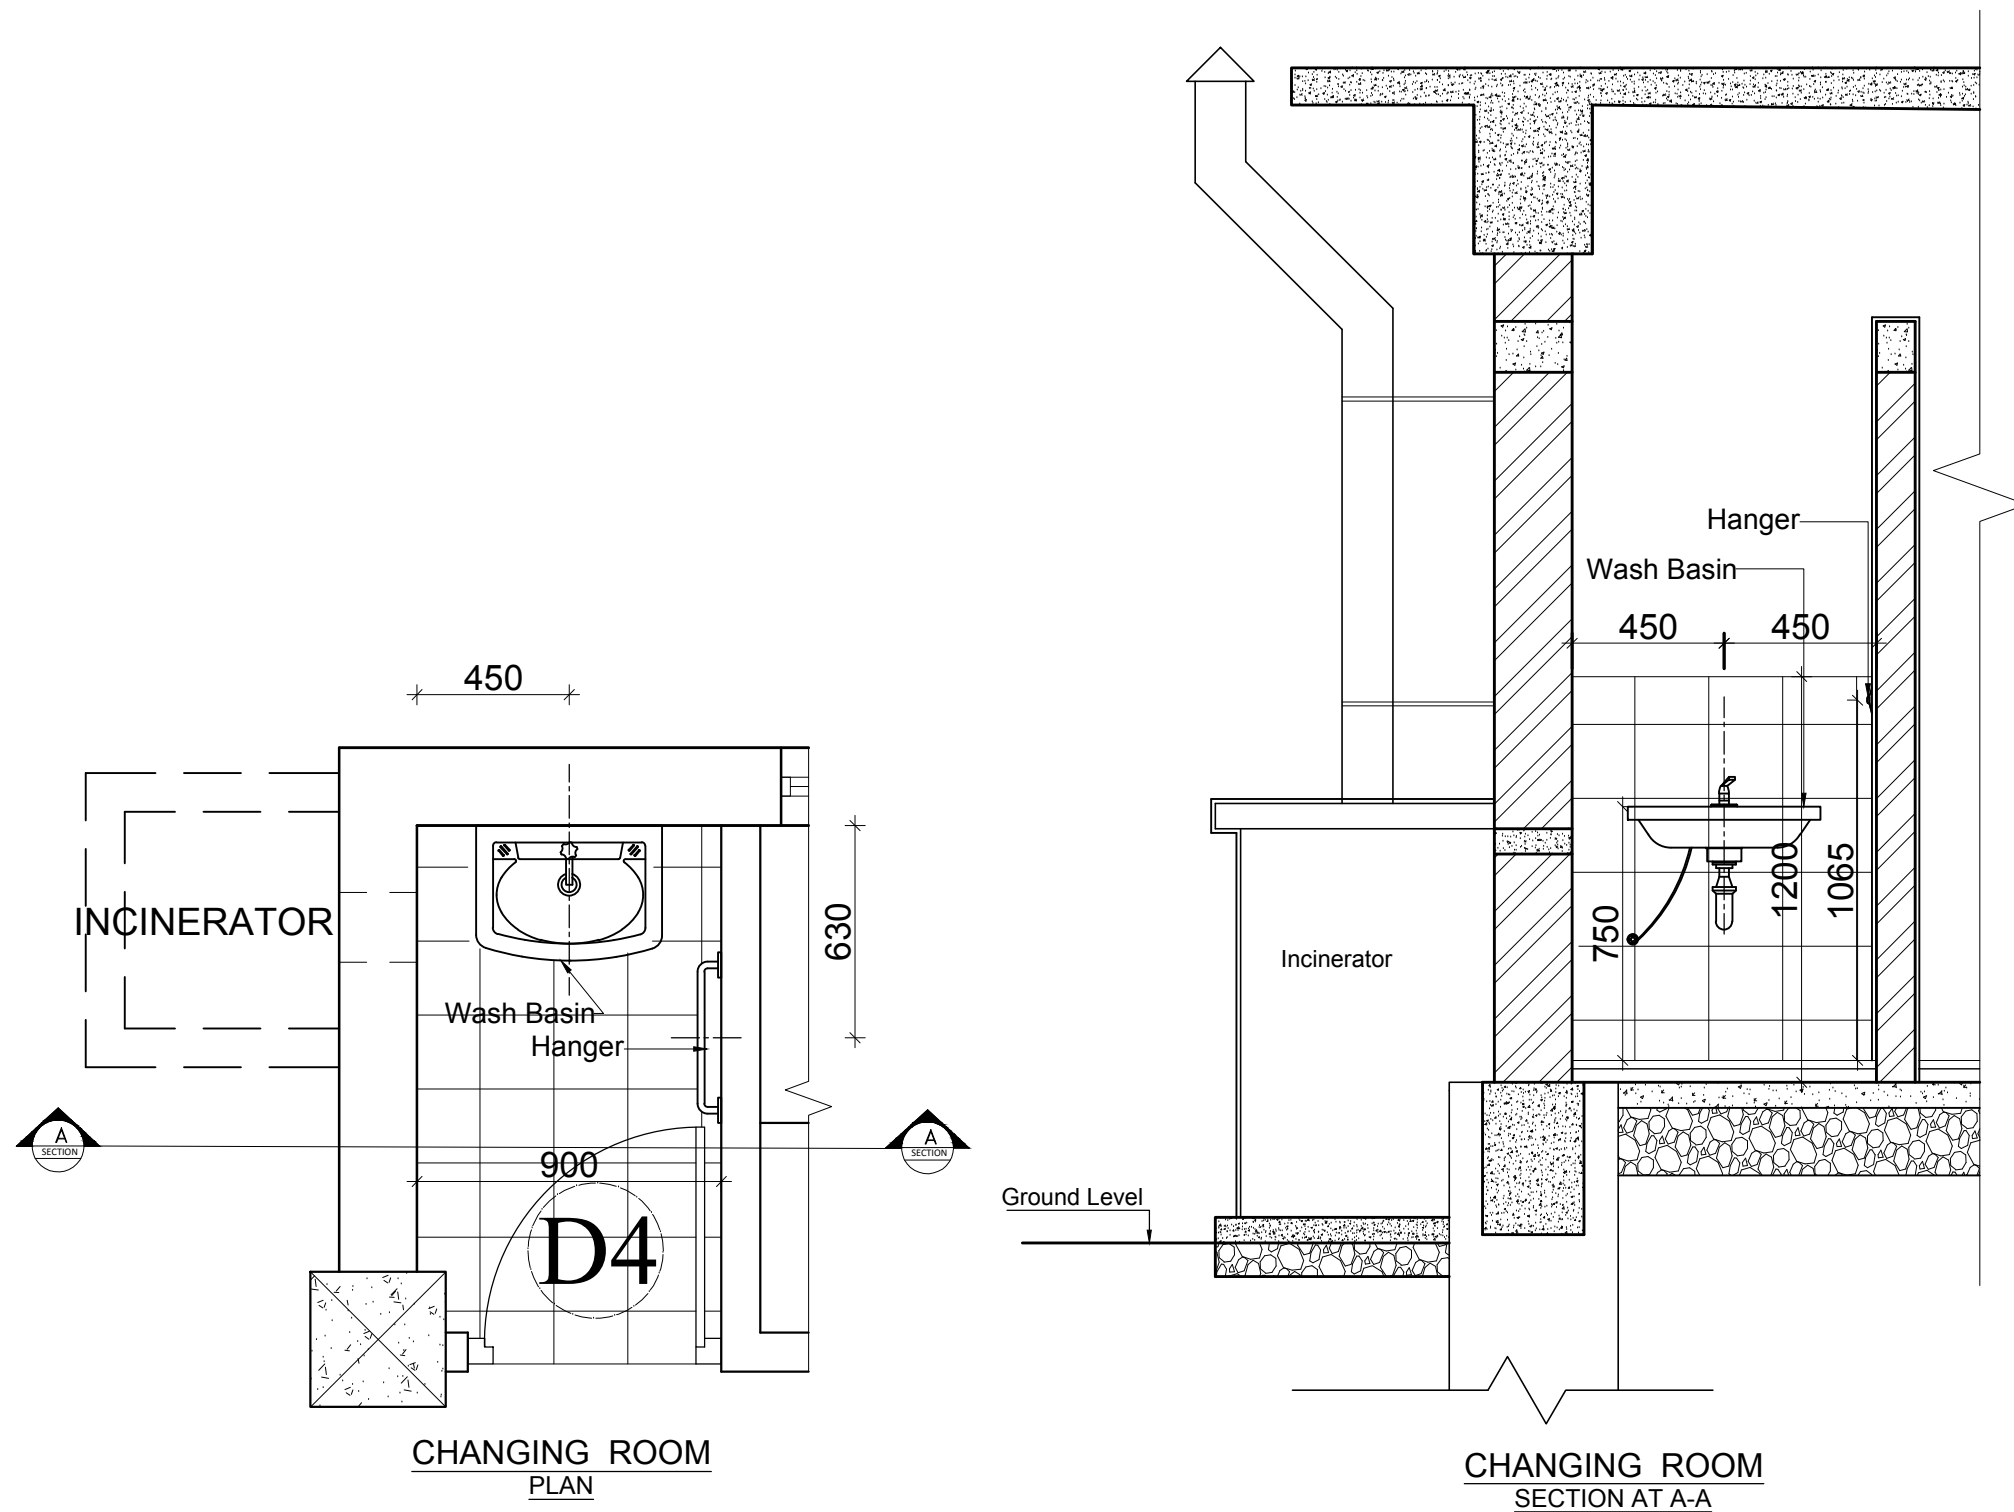


CLIENT		PROJECT TITLE	SHEET TITLE	CONSULTANT	PLANNING DESIGN TEAM			SHEET NO. AR-15
	Government of Nepal National Reconstruction Authority Central Level Project Implementation Unit - Education	DISASTER RESILIENCE OF PUBLIC SCHOOL INFRASTRUCTURE AND COMMUNITY (DR-PSIC)	DETAILS	DESIGN & SUPERVISION CONSULTANT(DSC-1) ERM/ SILT/ PACE/ CAGE JV	ERMCS JV SILT PACE	ENGINEER:		DWG CODE: 3-COMBINED-22(A)
						ARCHITECT: Ar. Sudeep Shukya		
						DRAWN : Ar. Garima Nakarmi		
						SCALE :		
				PAPER SIZE : A3		DATE: MAY 2018		

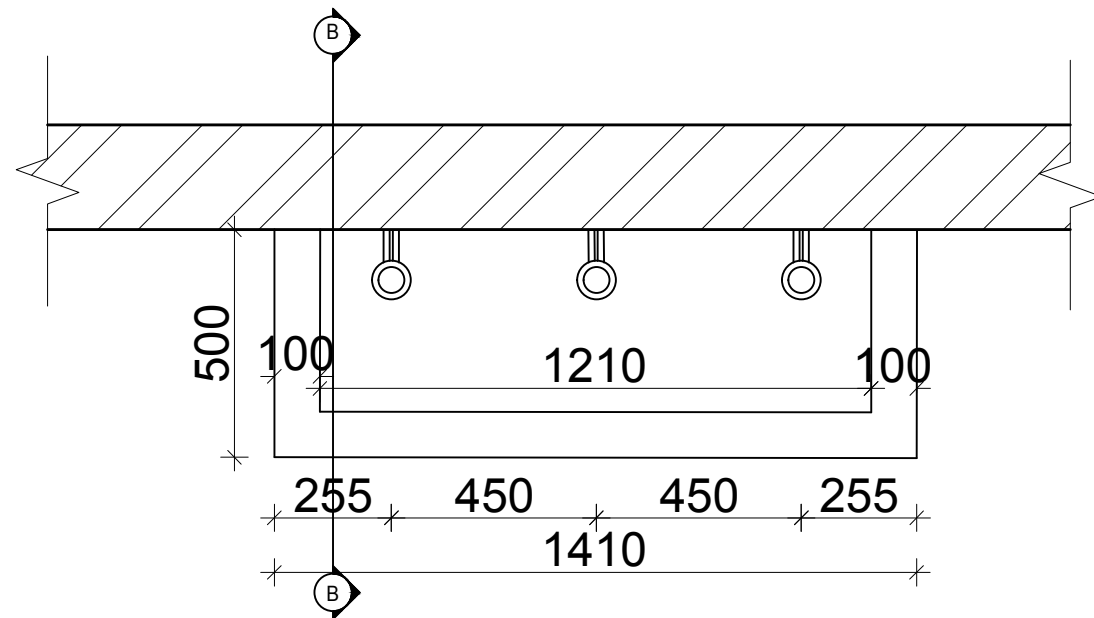


WASH BASIN (BOYS' TOILET)
PLAN

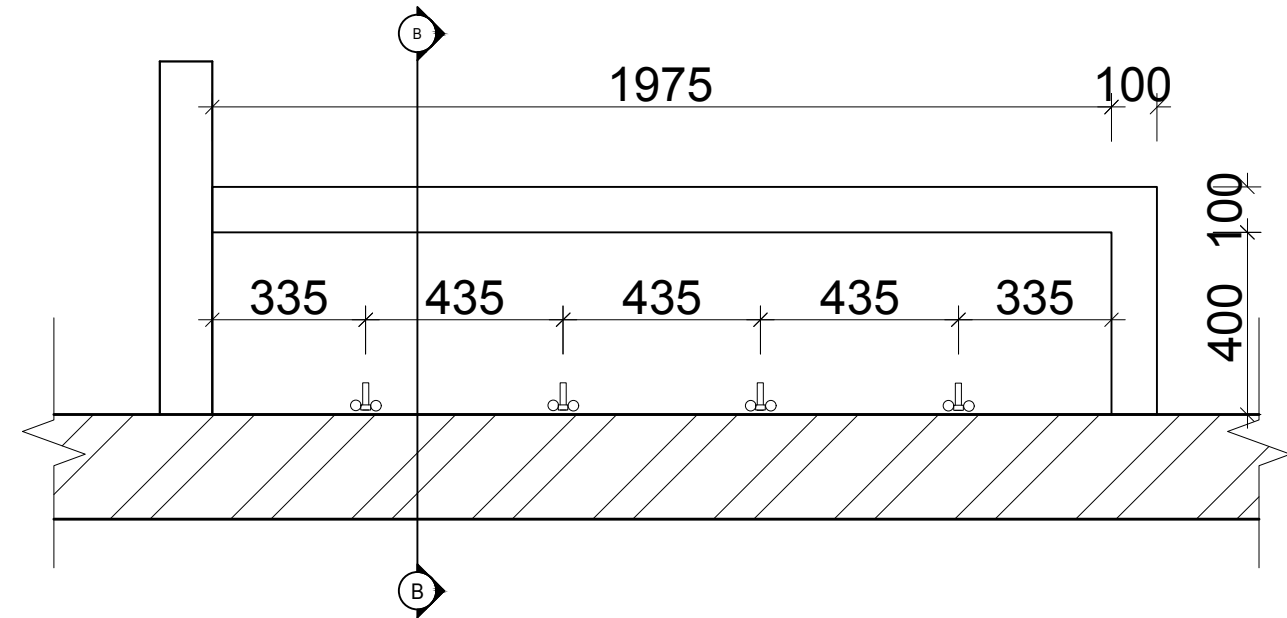

WASH BASIN (GIRLS' TOILET)
PLAN

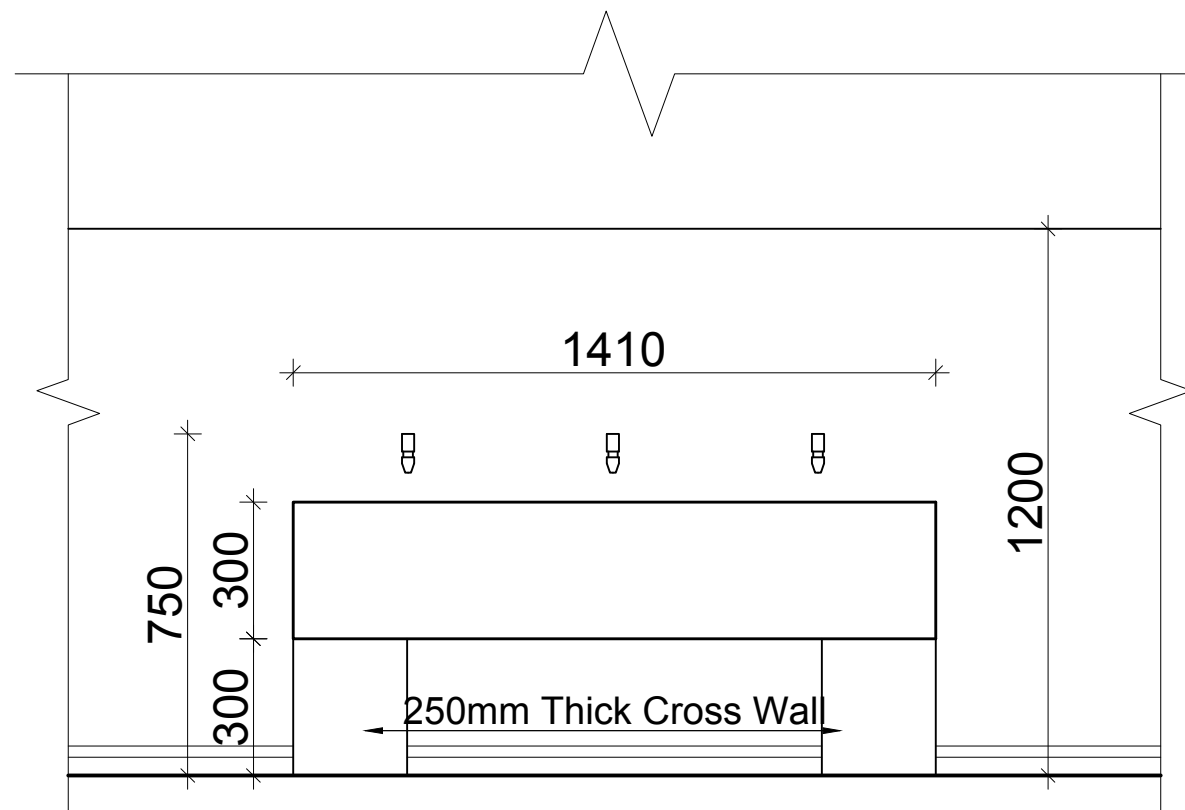

WASH BASIN (BOYS' TOILET)
ELEVATION

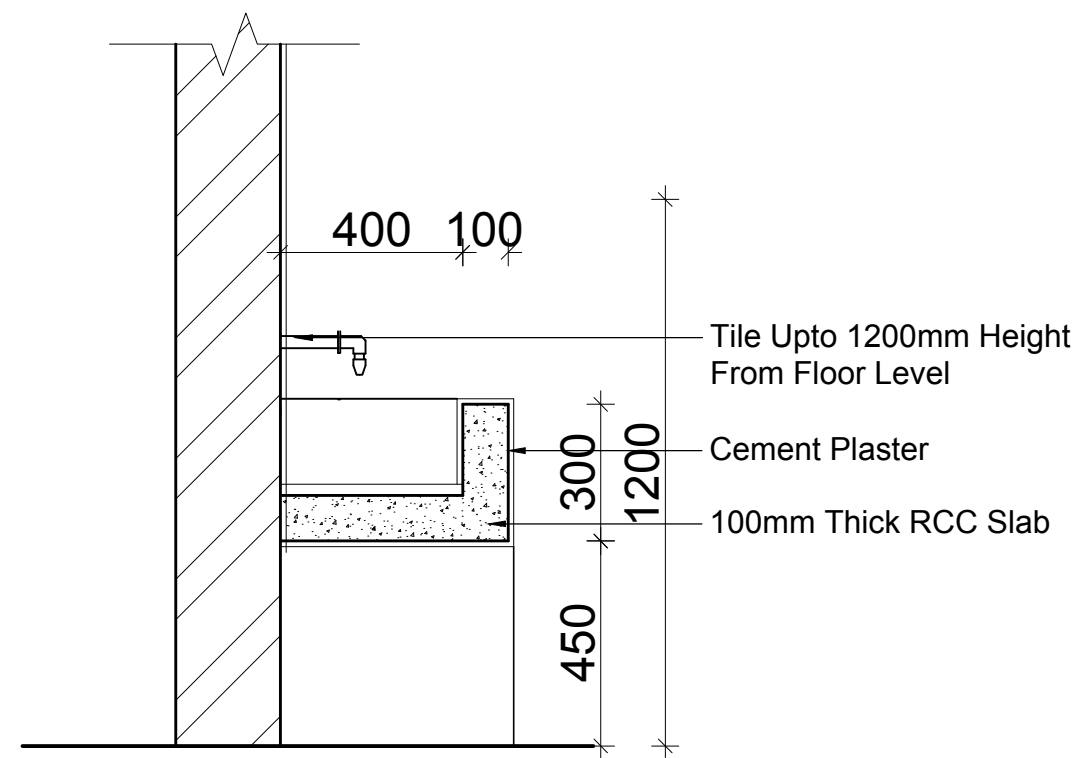

WASH BASIN
SECTION AT X

CLIENT	PROJECT TITLE	SHEET TITLE	CONSULTANT	PLANNING DESIGN TEAM	SHEET NO.
Government of Nepal National Reconstruction Authority Central Level Project Implementation Unit - Education	DISASTER RESILIENCE OF PUBLIC SCHOOL INFRASTRUCTURE AND COMMUNITY (DR-PSIC)	DETAILS	DESIGN & SUPERVISION CONSULTANT(DSC-1) ERM/ SILT/ PACE/ CAGE JV	ENGINEER: ARCHITECT: Ar. Sudeep Shakya DRAWN : Ar. Garima Nakarmi SCALE : 1:25 PAPER SIZE : A3	AR-16
				REVISION: 1 CHECKED: APPROVED: DATE: MAY 2018	DWG CODE: 3-COMBINED-22 (A)