

CLIENT:



Government Of Nepal
Ministry Of Education
Central Level Project Implementation Unit (CLPIU)
Gyaneshwor, Kathmandu, Nepal.

DONOR:



Japan International Cooperation Agency

PROJECT:

Emergency School Reconstruction Project

TYPE DESIGN:
2 Storey 6 Small Classroom
2-6C(S)



CONSULTANTS:



ORIENTAL CONSULTANTS GLOBAL
Global Consulting for sustainable Development

Joint Venture



MOHRI, ARCHITECT & ASSOCIATES, INC

EWES East West Engineering Service Pvt. Ltd.
P. Box-8621, Bansbari, Kathmandu, Nepal. web: ewesnepal.com
Tel: 9771-4373316, Fax: 4650203, email - hbgewe@gmail.com


September, 2016

2 STOREY 6 SMALL CLASSROOMS
2-6C(S)

TABLE OF CONTENT:

ARCHITECTURAL DRAWINGS		
S.N.	CONTENTS	SHEET NO.
1	GROUND FLOOR PLAN	A-01
2	FIRST FLOOR PLAN	A-02
3	ROOF PLAN	A-03
4	ELEVATIONS	A-04
5	ELEVATION & SECTION	A-05
6	WALL SECTION	A-06
7	STAIRCASE PLAN	A-07
8	STAIRCASE DETAILS	A-08
9	DOOR/ WINDOW DETAILS	A-09
10	FALSE CEILING LAYOUT PLAN	A-10
STRUCTURAL DRAWINGS		
S.N.	CONTENTS	SHEET NO.
11	GENERAL NOTES & TYPICAL DETAILS	S-00
12	TRENCH PLAN & TIE BEAM DETAIL	S-01
13	FOOTING PLAN &SECTION	S-02
14	FOOTING PLAN &SECTION	S-03
15	WALL FOUNDATION DETAILS	S-03(a)
16	COLUMN LAYOUT PLAN & DETAILS.	S-04
17	COLUMN DETAILS & SILL &LINTEL DETAILS.	S-05
18	PLINTH BEAM TIE PLAN	S-06
19	PLINTH BEAM TIE DETAILS.	S-07
20	PLINTH BEAM TIE DETAILS.	S-08
21	BEAM PLAN (FIRST FLOOR & TRUSS LEVEL)	S-09
22	BEAM DETAILS	S-10
23	BEAM DETAILS	S-11
24	BEAM DETAILS	S-12
25	BEAM DETAILS	S-13
26	BEAM DETAILS	S-14
27	SLAB PLAN & SECTION (FIRST FLOOR LEVEL)	S-15
28	STAIRCASE PLAN & SECTION	S-16
29	TRUSS PLAN & SECTION & DETAIL	S-17
30	TRUSS DETAILS	S-18
31	TRUSS DETAILS	S-19
ELECTRICAL DRAWINGS		
S.N.	CONTENTS	SHEET NO.
32	LIGHT, POWER AND DB LAYOUT (GROUND FLOOR)	E-01
33	LIGHT, POWER AND DB LAYOUT (FIRST FLOOR)	E-02



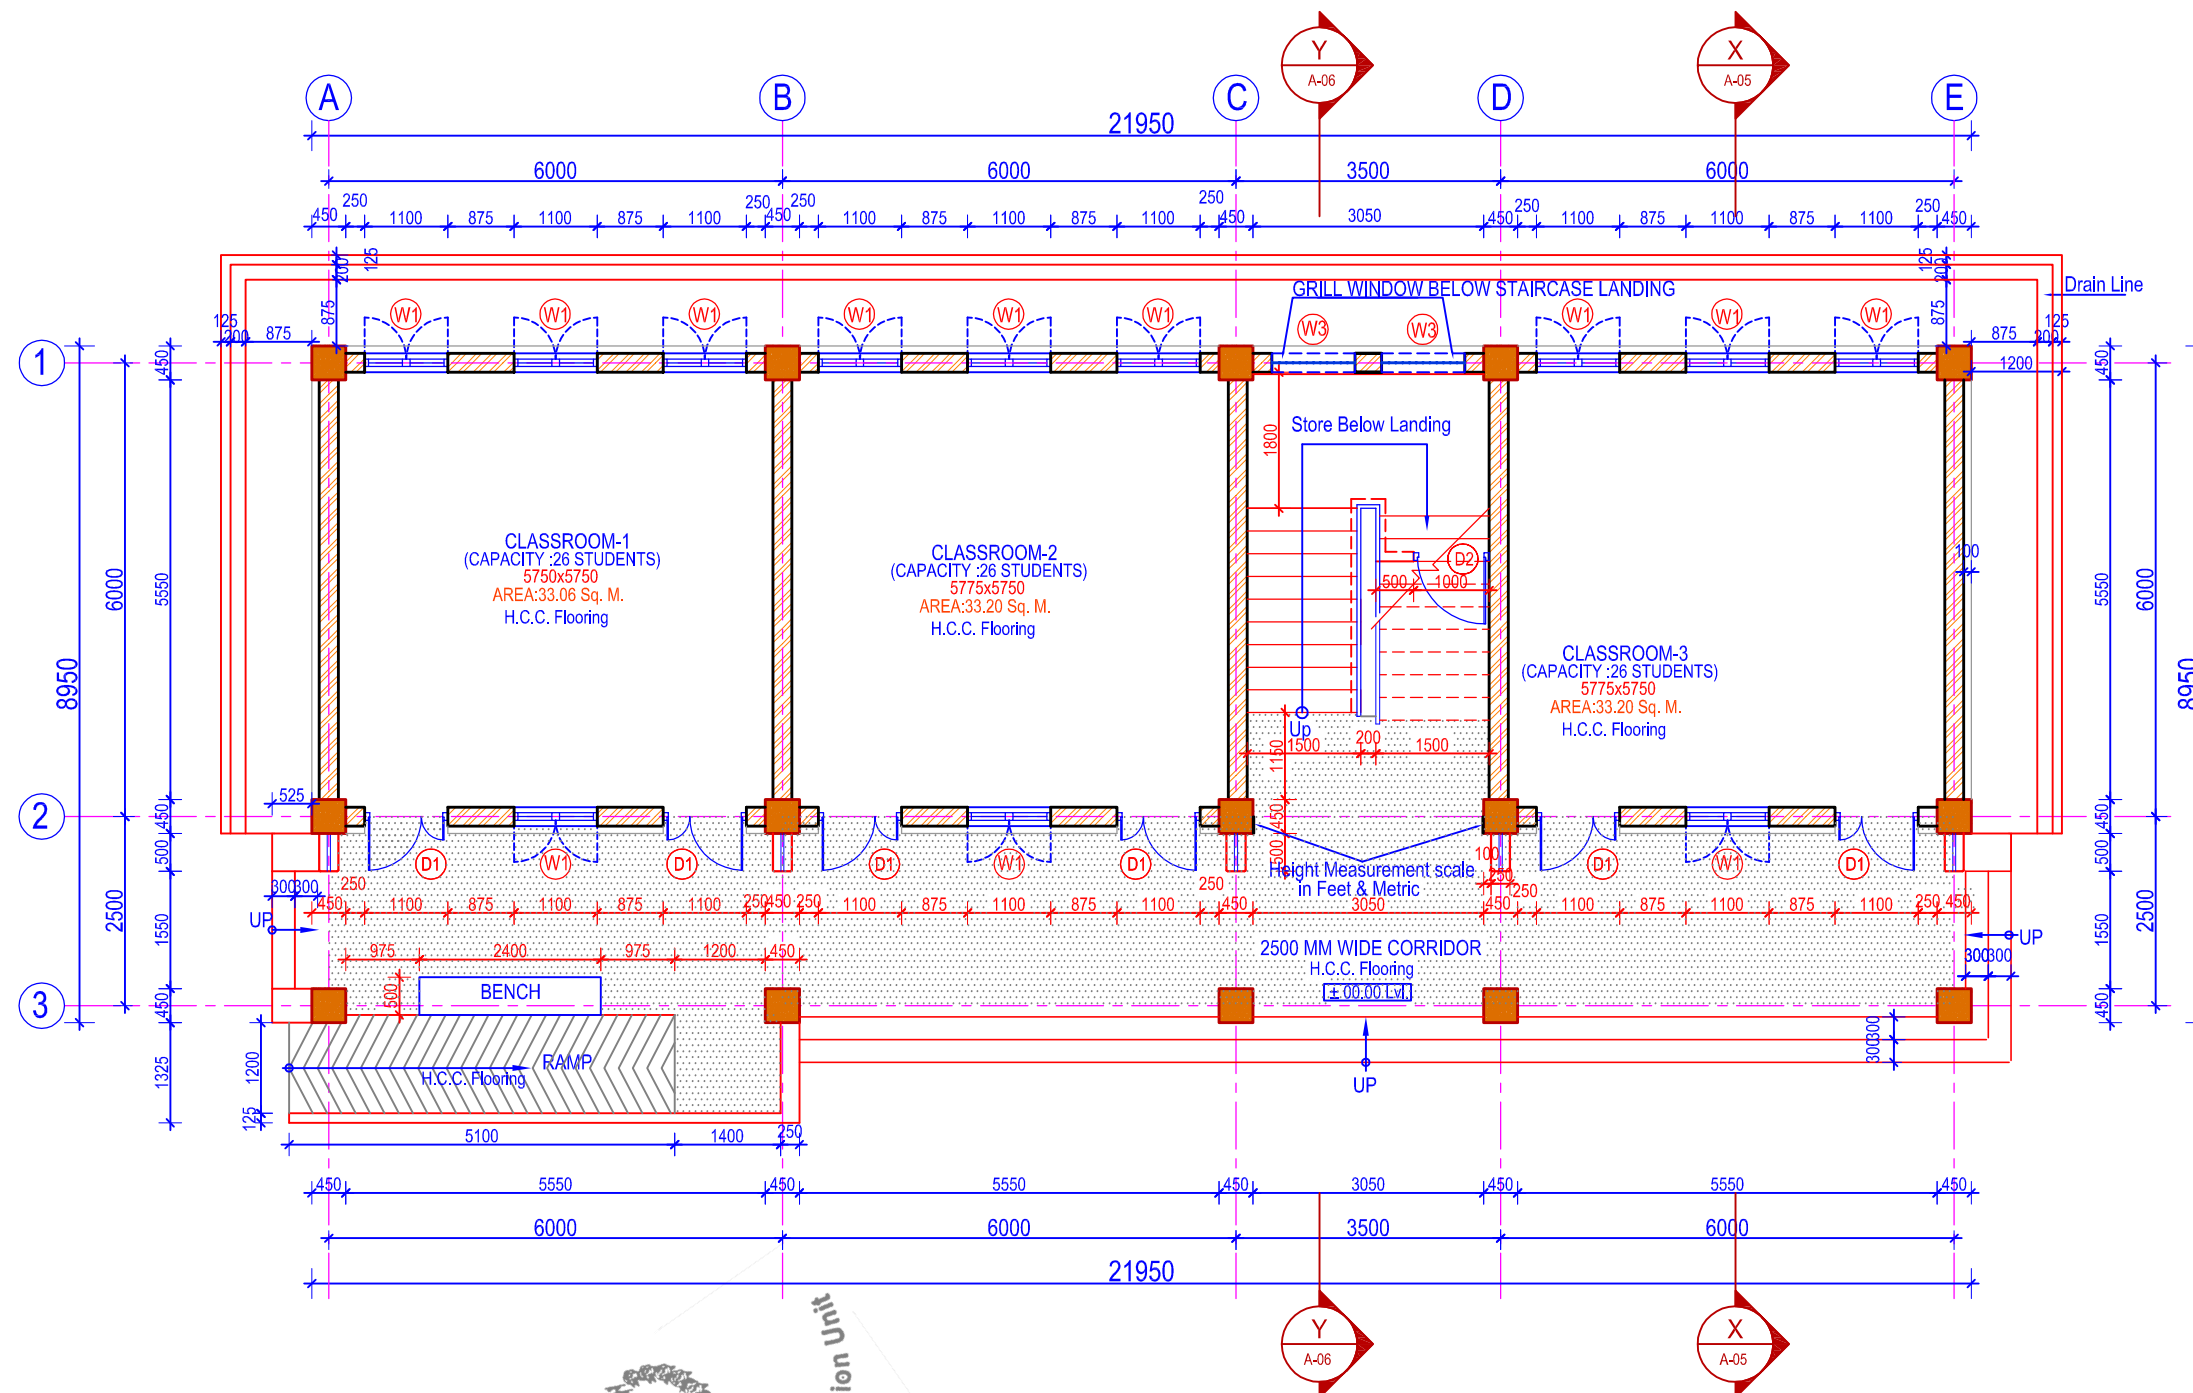

GROUND FLOOR PLAN

Area = 196.45 Sq. M.
(Scale= 1:100)

Government of Nepal
Ministry of Education
Central Level Project Implementation Unit
Gyaneshwor, Kathmandu

NOTES:

1. Any discrepancy in the drawing to be immediately reported to the consultant or concerned engineer.
2. Drawing are not to be directly measured.
3. Read this drawing along with other related drawings and coordinate with Structural, Electrical, Plumbing and other services drawings.
4. Refer doors & windows schedule/elevations for size of doors & windows
5. Provide threshold at all exterior doors as per details, unless otherwise indicated.
6. The location of ramps to be adjusted as per site condition.



Government Of Nepal
Department Of Education
Sanathimi, Bhaktapur, Nepal



Donor :
Japan International
Cooperation Agency

Project Title:

Emergency School Reconstruction Project



ORIENTAL CONSULTANTS GLOBAL
Global Consulting for sustainable Development



Joint Venture with
MOHRI, ARCHITECT & ASSOCIATES, INC

Sub-Consultant:



East West Engineering Service Pvt. Ltd.
P. Box-8621, Bansbari, Kathmandu, Nepal. web: ewesnepal.com
Tel: 9771-4373316, Fax: 4650203, email: hbgewe@gmail.com

Mr. Tomoki Miyano	Mr. H.B. Gurung
Mr. Hisafumi Michikawa	Mr. A.S. Tamang
Mr. Wong Kuok Hung	Ms. M. Rana

Type Design :

2 STOREY 6 SMALL CLASSROOMS

Sheet Title :
GROUND FLOOR PLAN

Sheet No.

2-6C(S)

Date : September, 2016

Print Sheet : A'3' Size

A-01

0 1M 2M 3M 4M 5M
1:100

- NOTES:
1. Any discrepancy in the drawing to be immediately reported to the consultant or concerned engineer.
 2. Drawing are not to be directly measured.
 3. Read this drawing along with other related drawings and coordinate with Structural, Electrical, Plumbing and other services drawings.
 4. Refer doors & windows schedule/elevations for size of doors & windows
 5. Provide threshold at all exterior doors as per details, unless otherwise indicated.
 6. The location of ramps to be adjusted as per site condition.



Government Of Nepal
Department Of Education
Sanothimi, Bhaktapur, Nepal



Donor :
Japan International
Cooperation Agency

Project Title:

Emergency School Reconstruction Project




ORIENTAL CONSULTANTS GLOBAL
Global Consulting for sustainable Development
Joint Venture with
MOHRI, ARCHITECT & ASSOCIATES, INC

Sub-Consultant:


EWES East West Engineering Service Pvt. Ltd.
P. Box-8621, Bansbari, Kathmandu, Nepal. web: ewesnepal.com
Tel: 9771-4373316, Fax: 4650203, email: hbgeve@gmail.com

Mr. Tomoki Miyano	Mr. H.B. Gurung
Mr. Hisafumi Michikawa	Mr. A.S. Tamang
Mr. Wong Kuok Hung	Ms. M. Rana
Type Design : 2 STOREY 6 SMALL CLASSROOMS	
Sheet Title : FIRST FLOOR PLAN	Sheet No. 2-6C(S)
Date : September, 2016	A-02
Print Sheet : A'3' Size	

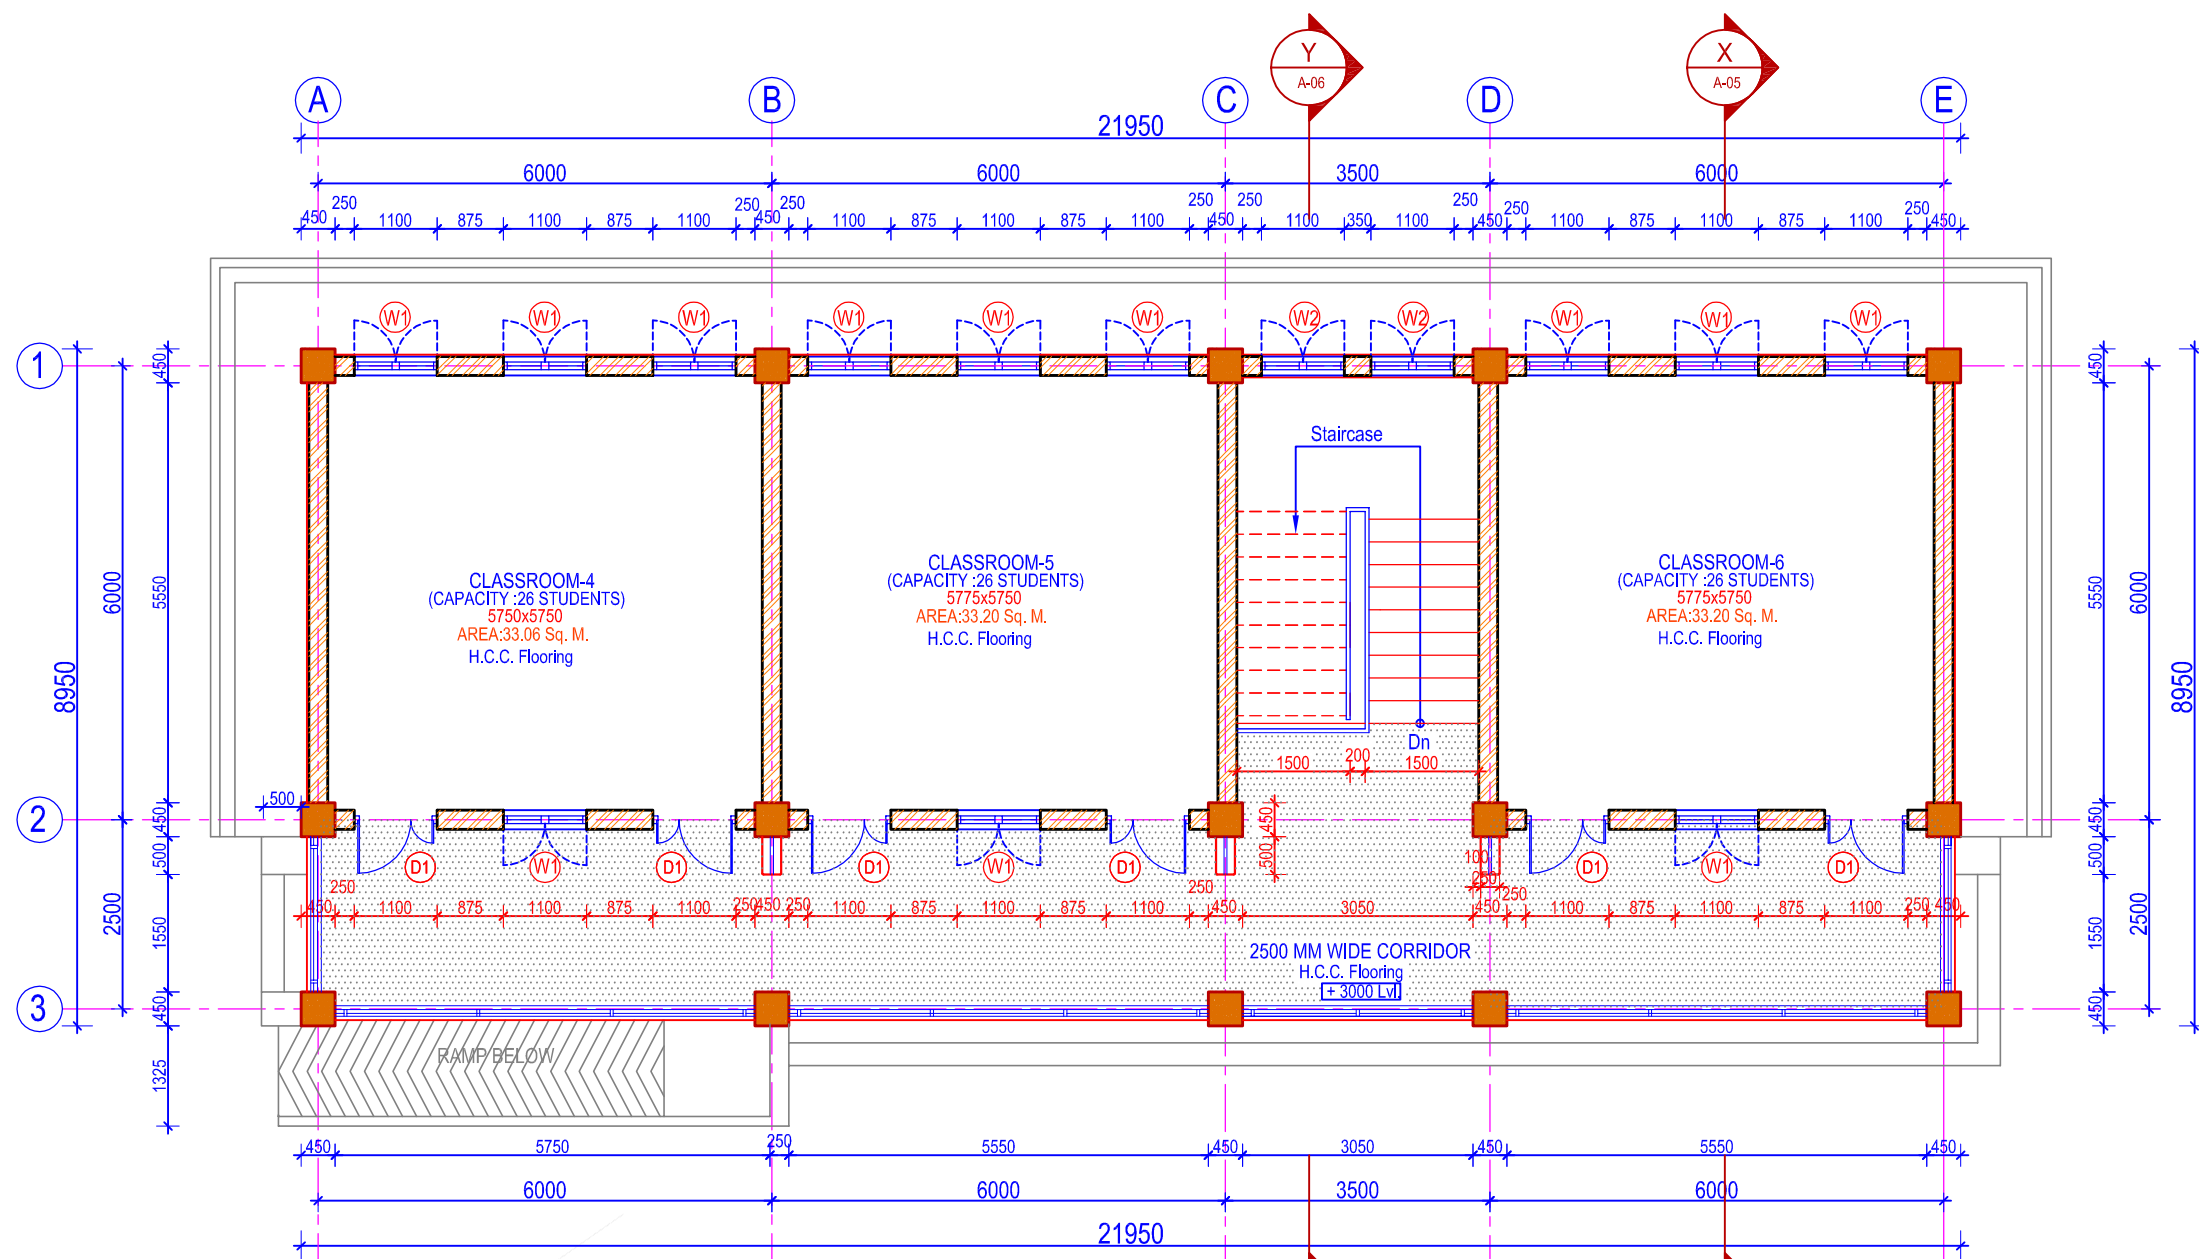

FIRST FLOOR PLAN
Area = 196.45 Sq. M.
(Scale= 1:100)



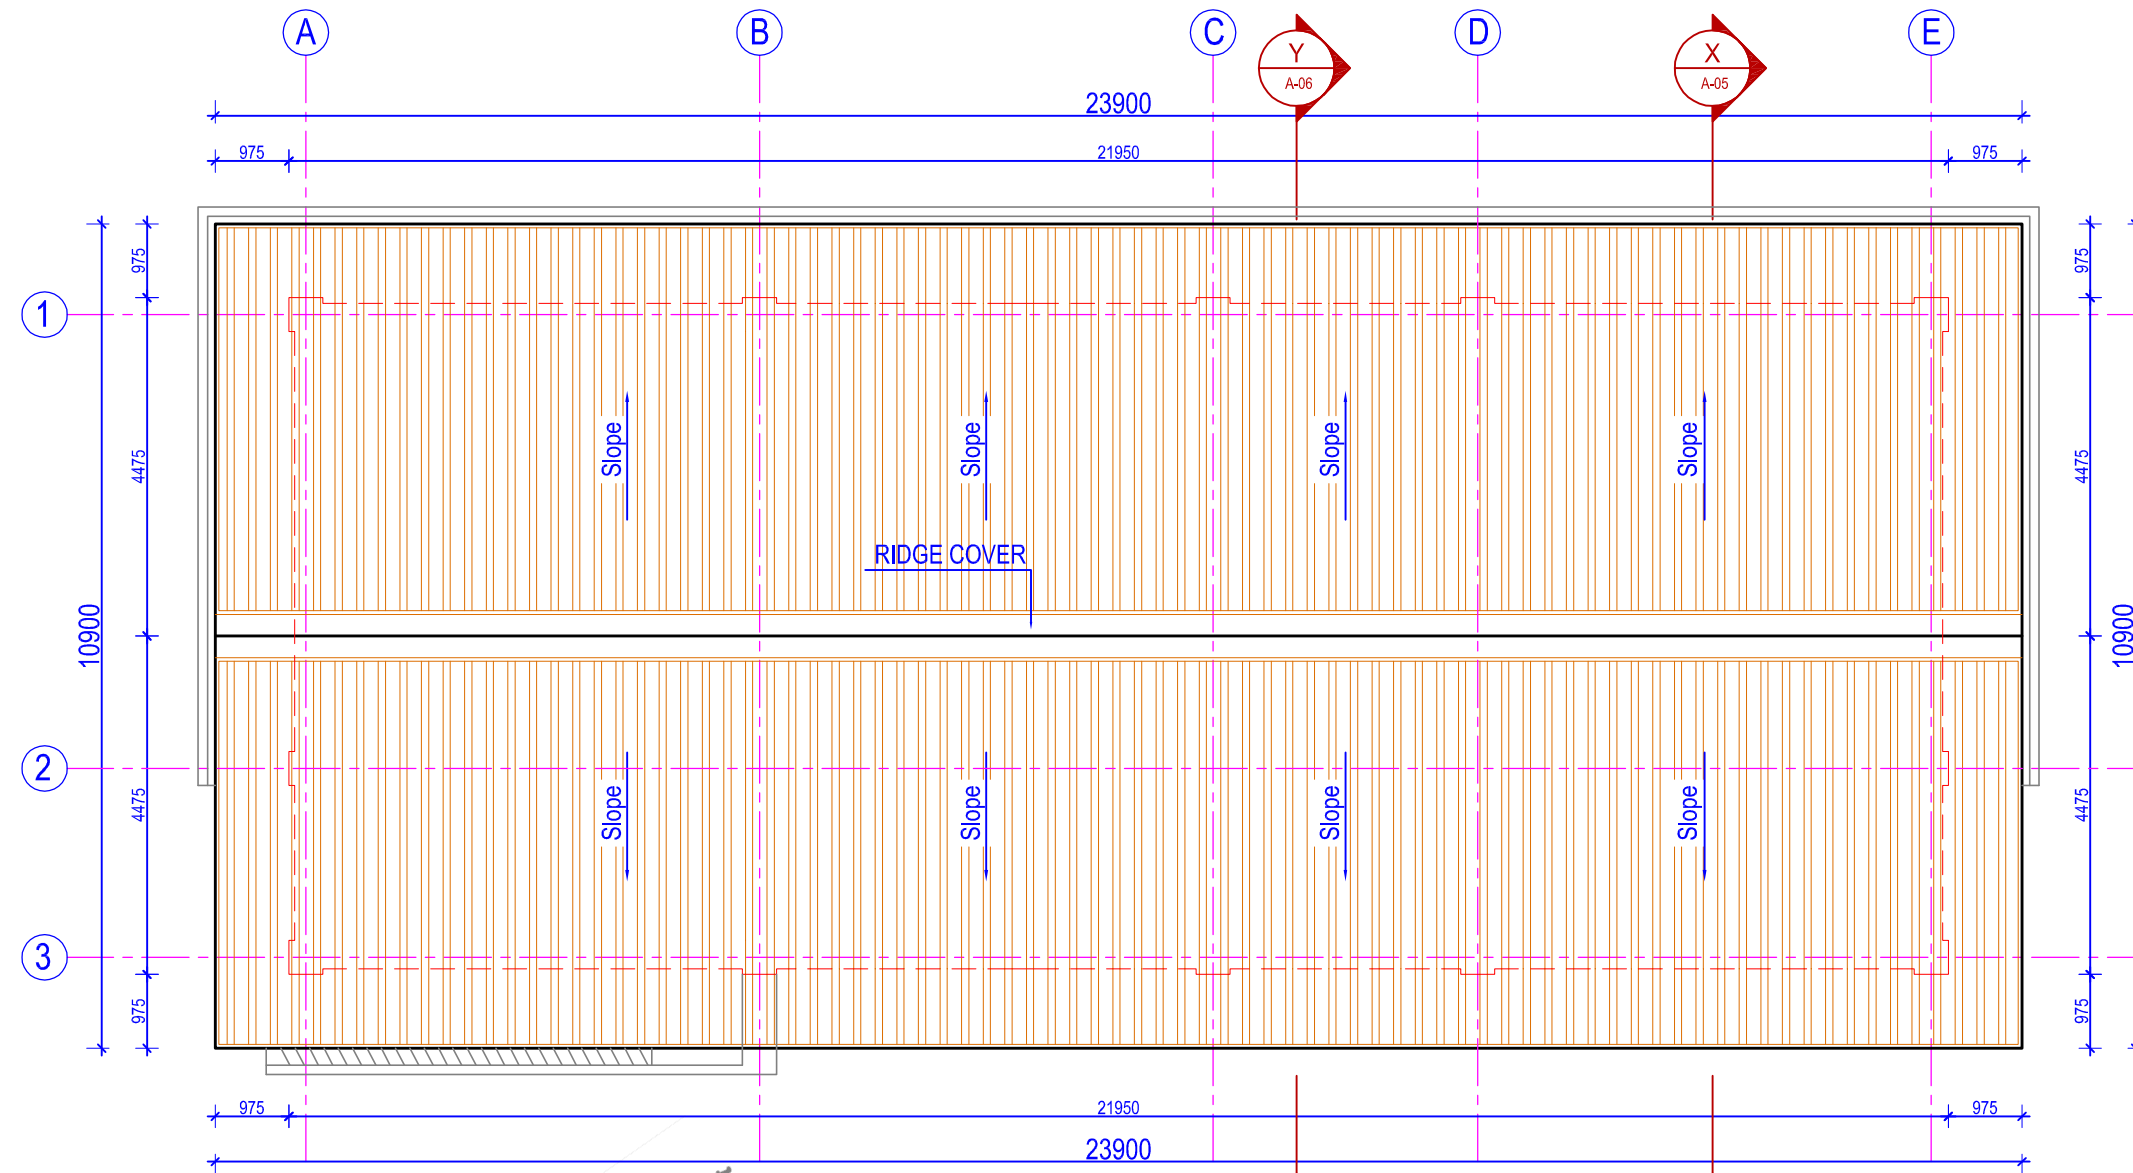

ROOF PLAN
(Scale= 1:100)

Government of Nepal
Ministry of Education
Central Level Project Implementation Unit
Gyaneshwor, Kathmandu

NOTES:

1. Any discrepancy in the drawing to be immediately reported to the consultant or concerned engineer.
2. Drawing are not to be directly measured.
3. Read this drawing along with other related drawings and coordinate with Structural, Electrical, Plumbing and other services drawings.
4. Refer doors & windows schedule/elevations for size of doors & windows
5. Provide threshold at all exterior doors as per details, unless otherwise indicated.
6. The location of ramps to be adjusted as per site condition.



Government Of Nepal
Department Of Education
Sanothimi, Bhaktapur, Nepal



Donor : **Japan International
Cooperation Agency**

Project Title:

Emergency School Reconstruction Project



ORIENTAL CONSULTANTS GLOBAL
Global Consulting for sustainable Development



Joint Venture with
MOHRI, ARCHITECT & ASSOCIATES, INC

Sub-Consultant:



East West Engineering Service Pvt. Ltd.
P. Box-8621, Bansbari, Kathmandu, Nepal. web: ewesnepal.com
Tel: 9771-4373316, Fax: 4650203, email: hbgeve@gmail.com

Mr. Tomoki Miyano	Mr. H.B. Gurung
Mr. Hisafumi Michikawa	Mr. A.S. Tamang
Mr. Wong Kuok Hung	Ms. M. Rana

Type Design :

2 STOREY 6 SMALL CLASSROOMS

Sheet Title :
ROOF PLAN


Sheet No.

2-6C(S)


Date : September, 2016

Print Sheet : A'3' Size

A-03

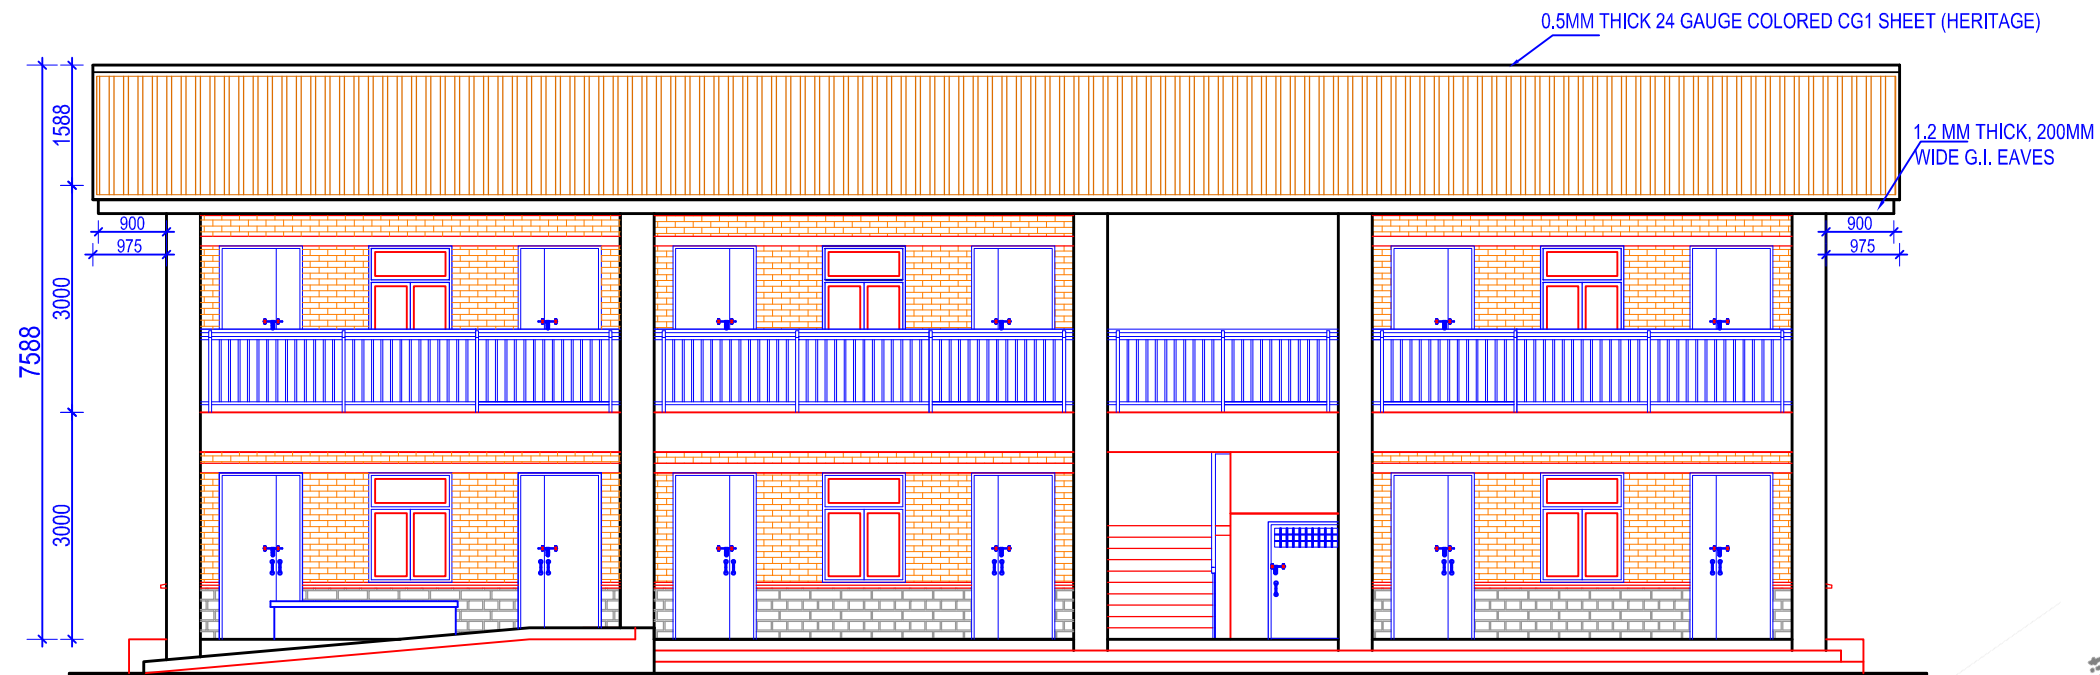

FRONT ELEVATION

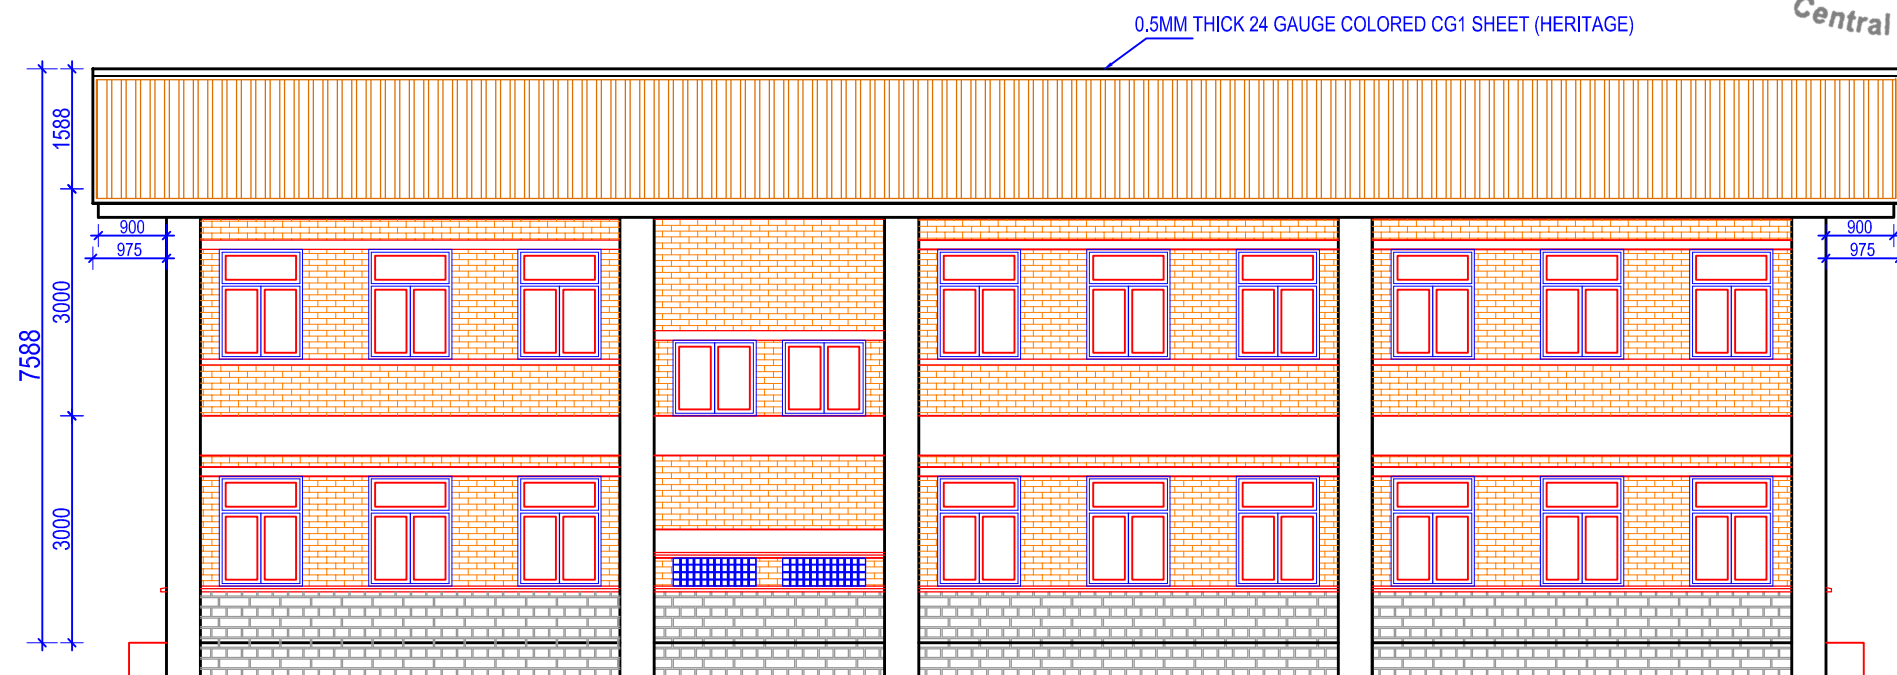

BACK ELEVATION



NOTES:

1. Any discrepancy in the drawing to be immediately reported to the consultant or concerned engineer.
2. Drawing are not to be directly measured.
3. Read this drawing along with other related drawings and coordinate with Structural, Electrical, Plumbing and other services drawings.
4. Refer doors & windows schedule/elevations for size of doors & windows
5. Provide threshold at all exterior doors as per details, unless otherwise indicated.
6. The location of ramps to be adjusted as per site condition.



Government Of Nepal
Department Of Education
Sanathimi, Bhaktapur, Nepal



Donor :
Japan International
Cooperation Agency

Project Title:
Emergency School Reconstruction Project



ORIENTAL CONSULTANTS GLOBAL
Global Consulting for sustainable Development



Joint Venture with
MOHRI, ARCHITECT & ASSOCIATES, INC

Sub-Consultant:
EWES East West Engineering Service Pvt. Ltd.
P. Box-8621, Bansbari, Kathmandu, Nepal. web: ewesnepal.com
Tel: 9771-4373316, Fax: 4650203, email: hbgeve@gmail.com




Mr. Tomoki Miyano	Mr. H.B. Gurung
Mr. Hisafumi Michikawa	Mr. A.S. Tamang
Mr. Wong Kuok Hung	Ms. M. Rana

Type Design :
2 STOREY 6 SMALL CLASSROOMS

Sheet Title : ELEVATIONS	Sheet No.
	2-6C(S)

Date : September, 2016	A-04
Print Sheet : A'3' Size	

0 1M 2M 3M 4M 5M
1:100

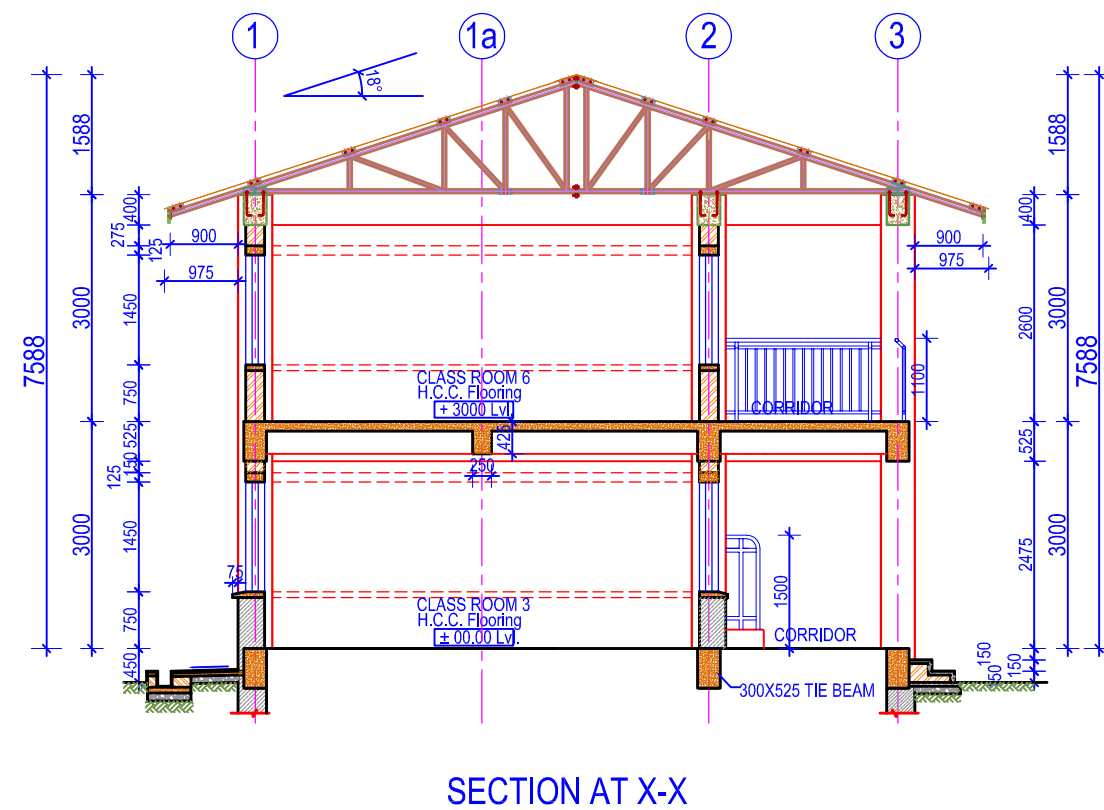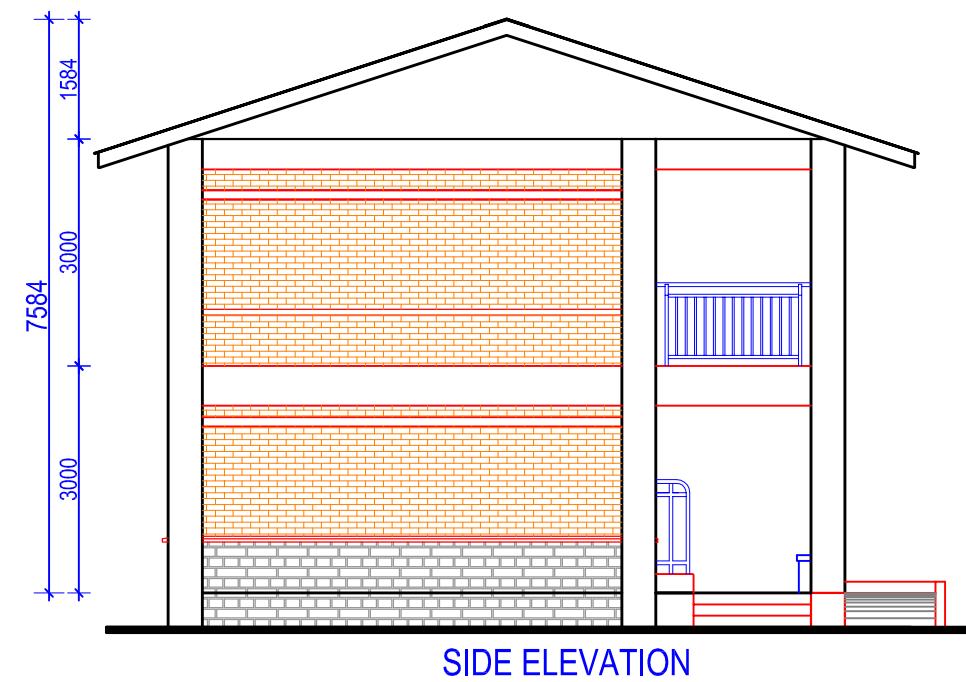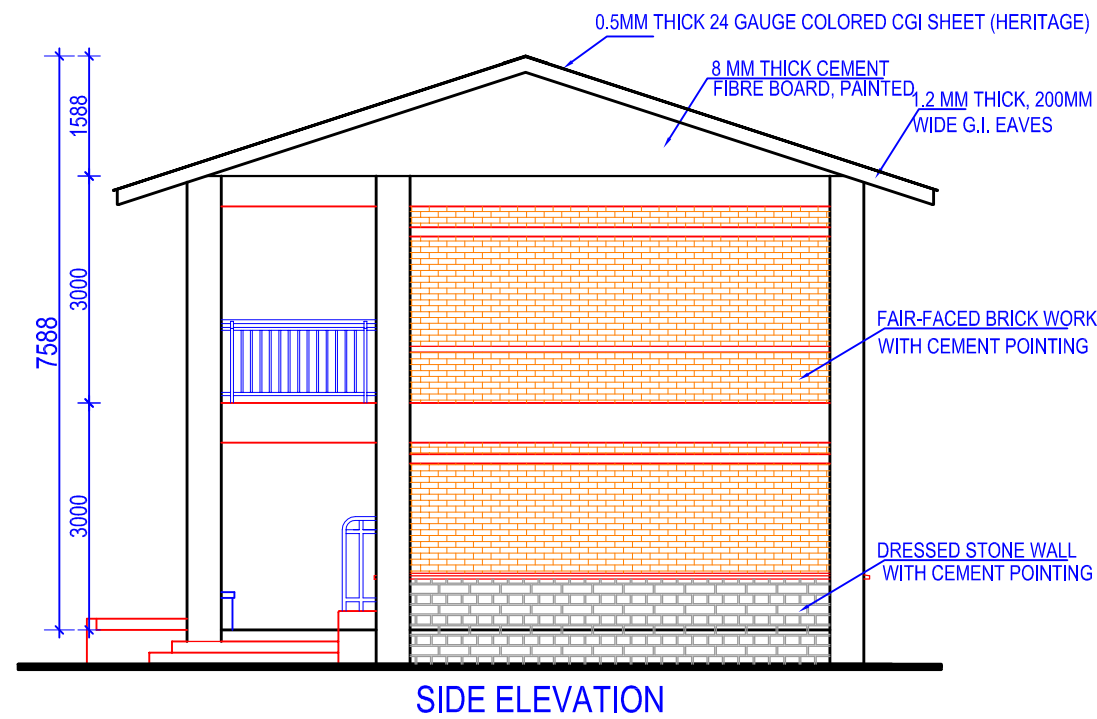

- NOTES:
1. Any discrepancy in the drawing to be immediately reported to the consultant or concerned engineer.
 2. Drawing are not to be directly measured.
 3. Read this drawing along with other related drawings and coordinate with Structural, Electrical, Plumbing and other services drawings.
 4. Refer doors & windows schedule/elevations for size of doors & windows
 5. Provide threshold at all exterior doors as per details, unless otherwise indicated.
 6. The location of ramps to be adjusted as per site condition.

Government Of Nepal
Department Of Education
Sanotimi, Bhaktapur, Nepal

Donor : Japan International Cooperation Agency

Project Title:
Emergency School Reconstruction Project

ORIENTAL CONSULTANTS GLOBAL
Global Consulting for sustainable Development
Joint Venture with
MOHRI, ARCHITECT & ASSOCIATES, INC


Sub-Consultant:
EWES East West Engineering Service Pvt. Ltd.
P. Box-8621, Bansbari, Kathmandu, Nepal. web: ewesnepal.com
Tel: 9771-4373316, Fax: 4650203, email: hbgewe@gmail.com

Mr. Tomoki Miyano	Mr. H.B. Gurung
Mr. Hisafumi Michikawa	Mr. A.S. Tamang
Mr. Wong Kuok Hung	Ms. M. Rana

Type Design :
2 STOREY 6 SMALL CLASSROOMS

Sheet Title : ELEVATION & SECTIONS	Sheet No. 2-6C(S)
Date : September, 2016 Print Sheet : A'3' Size	A-05



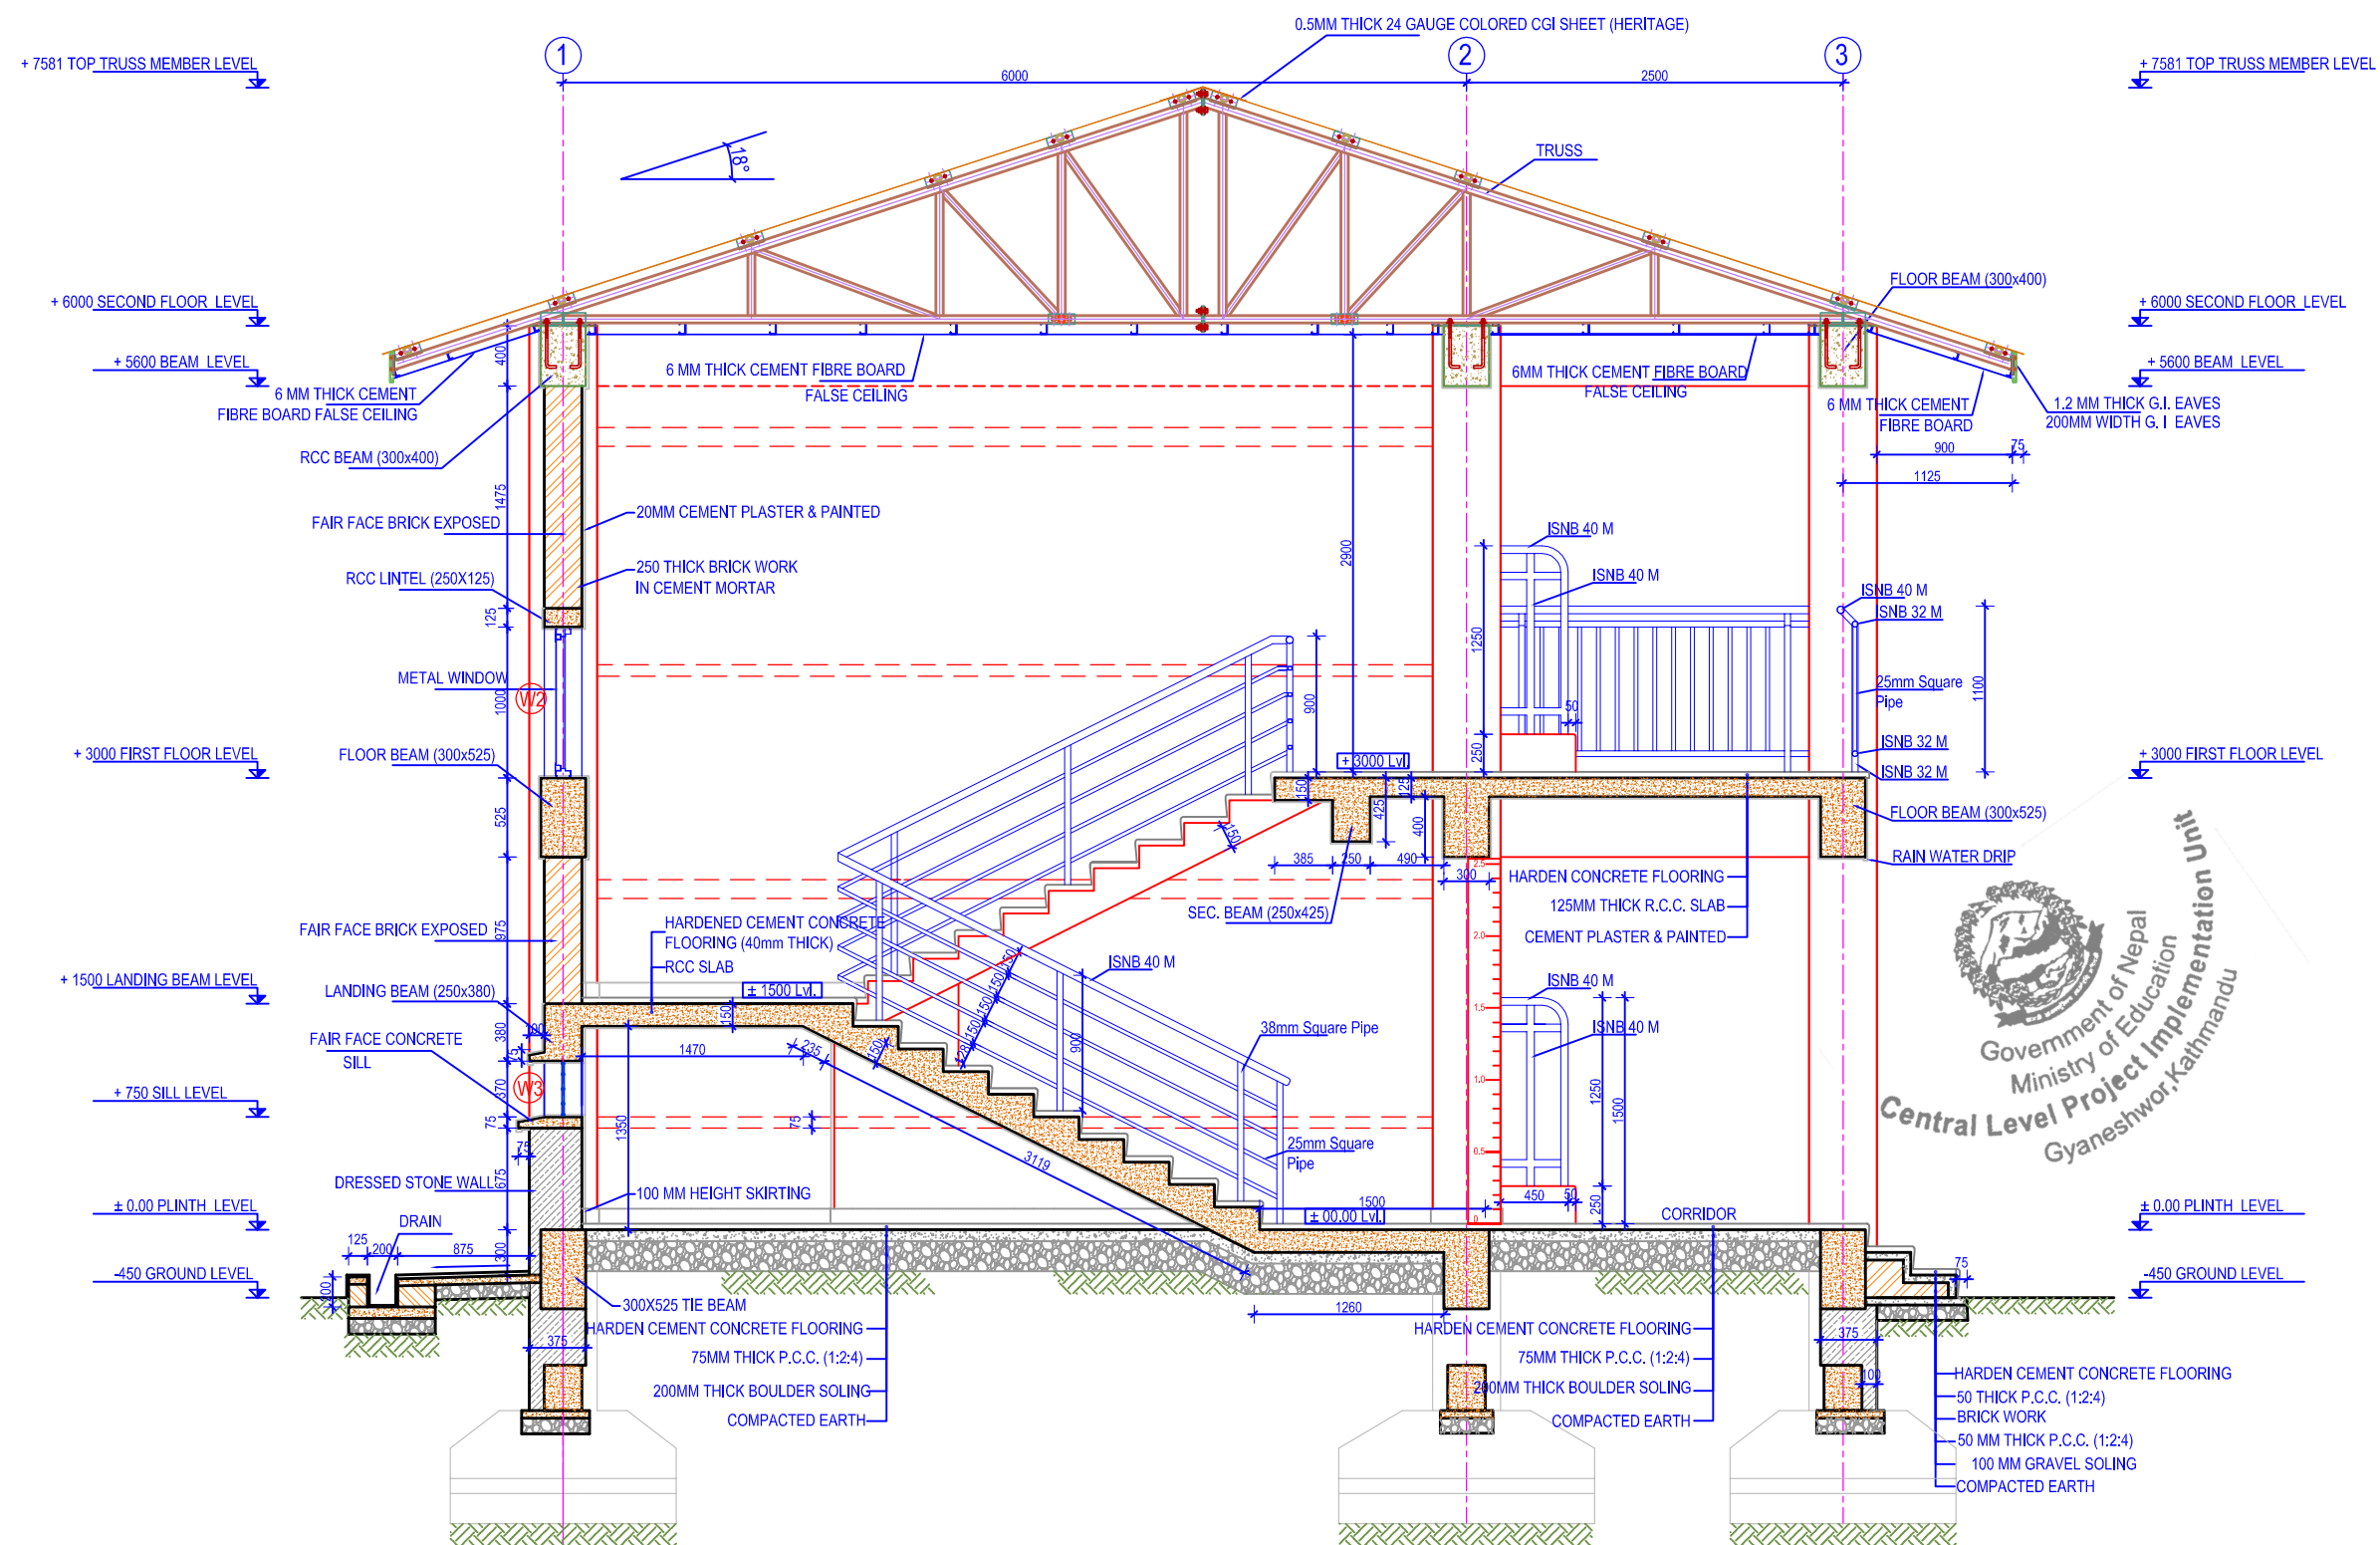

WALL SECTION AT Y-Y

(Scale= 1:50)



NOTES:

1. Any discrepancy in the drawing to be immediately reported to the consultant or concerned engineer.
2. Drawing are not to be directly measured.
3. Read this drawing along with other related drawings and coordinate with Structural, Electrical, Plumbing and other services drawings.
4. Refer doors & windows schedule/elevations for size of doors & windows
5. Provide threshold at all exterior doors as per details, unless otherwise indicated.
6. The location of ramps to be adjusted as per site condition.



Government Of Nepal
Department Of Education
Sanothimi, Bhaktapur, Nepal



Donor :
Japan International
Cooperation Agency

Project Title:

Emergency School Reconstruction Project



ORIENTAL CONSULTANTS GLOBAL
Global Consulting for sustainable Development



Joint Venture with
MOHRI, ARCHITECT & ASSOCIATES, INC

Sub-Consultant:

EWES East West Engineering Service Pvt. Ltd.
P. Box-8621, Bansbari, Kathmandu, Nepal. web: ewesnepal.com
Tel: 9771-4373316, Fax: 4650203, email: hbgewe@gmail.com

Mr. Tomoki Miyano	Mr. H.B. Gurung
Mr. Hisafumi Michikawa	Mr. A.S. Tamang
Mr. Wong Kuok Hung	Ms. M. Rana

Type Design :

2 STOREY 6 SMALL CLASSROOMS

Sheet Title :
WALL SECTIONS


Sheet No.

2-6C(S)

Date : September, 2016

Print Sheet : A'3' Size

A-06

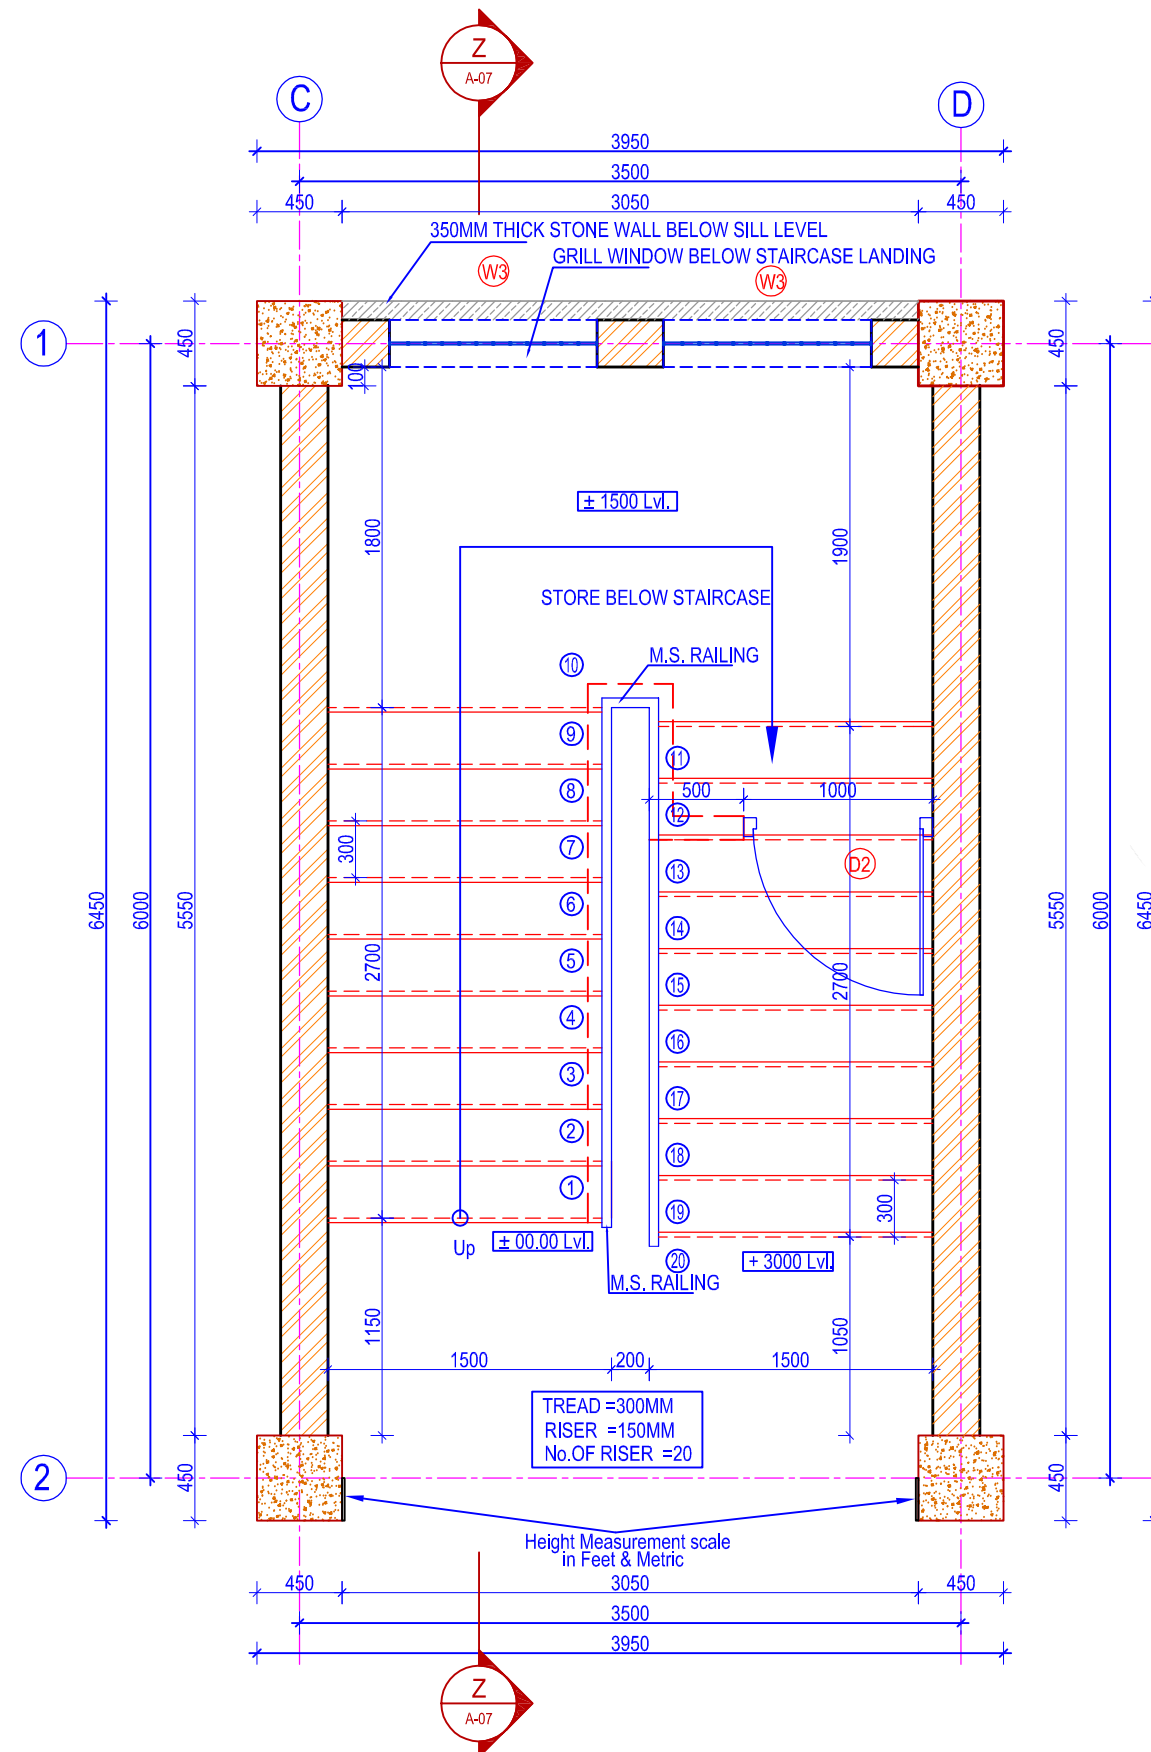

NOTES:

1. Any discrepancy in the drawing to be immediately reported to the consultant or concerned engineer.
2. Drawing are not to be directly measured.
3. Read this drawing along with other related drawings and coordinate with Structural, Electrical, Plumbing and other services drawings.
4. Refer doors & windows schedule/elevations for size of doors & windows
5. Provide threshold at all exterior doors as per details, unless otherwise indicated.
6. The location of ramps to be adjusted as per site condition.



Government Of Nepal
Department Of Education
Sanothimi, Bhaktapur, Nepal



Donor :
Japan International
Cooperation Agency

Project Title:

Emergency School Reconstruction Project



ORIENTAL CONSULTANTS GLOBAL
Global Consulting for sustainable Development



Joint Venture with
MOHRI, ARCHITECT & ASSOCIATES, INC

Sub-Consultant:



East West Engineering Service Pvt. Ltd.
P. Box-8621, Bansbari, Kathmandu, Nepal. web: ewesnepal.com
Tel: 9771-4373316, Fax: 4650203, email: hbgewe@gmail.com

Mr. Tomoki Miyano	Mr. H.B. Gurung
Mr. Hisafumi Michikawa	Mr. A.S. Tamang
Mr. Wong Kuok Hung	Ms. M. Rana

Type Design :

2 STOREY 6 SMALL CLASSROOMS

Sheet Title :
STAIRCASE PLAN


Sheet No.


2-6C(S)

Date : September, 2016

Print Sheet : A'3' Size


A-07

 

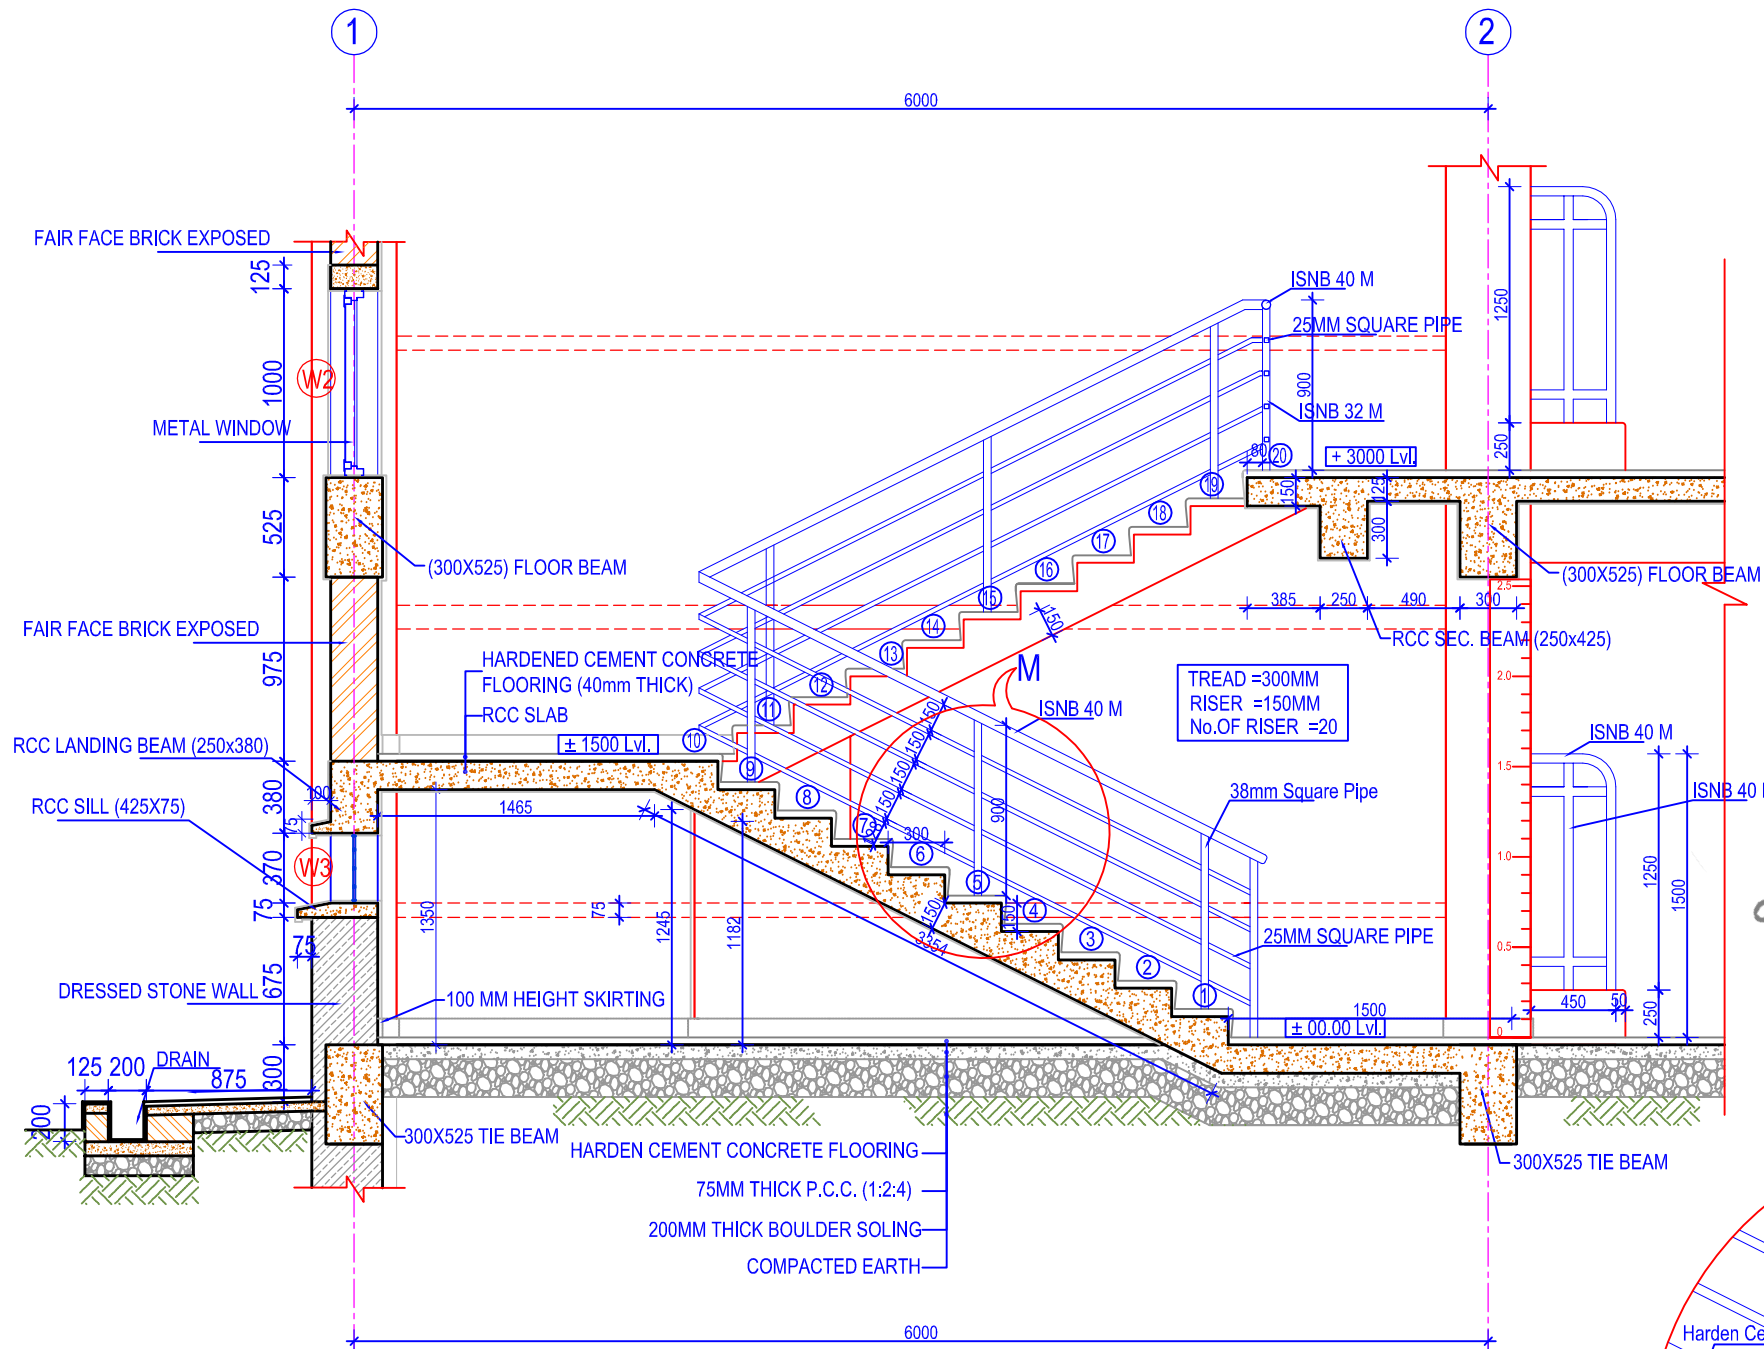

STAIRCASE SECTION AT Z-Z

(Scale= 1:40)

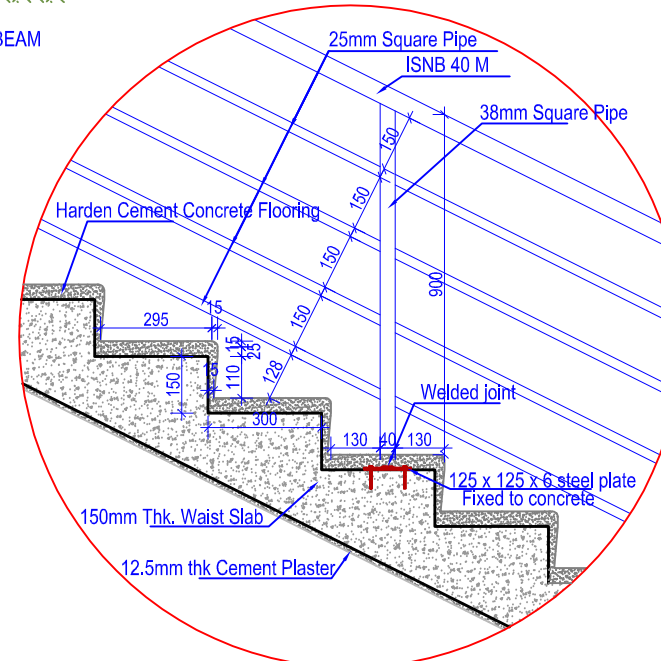


DETAIL AT M

(Scale= 1:20)



NOTES:

1. Any discrepancy in the drawing to be immediately reported to the consultant or concerned engineer.
2. Drawing are not to be directly measured.
3. Read this drawing along with other related drawings and coordinate with Structural, Electrical, Plumbing and other services drawings.
4. Refer doors & windows schedule/elevations for size of doors & windows
5. Provide threshold at all exterior doors as per details, unless otherwise indicated.
6. The location of ramps to be adjusted as per site condition.

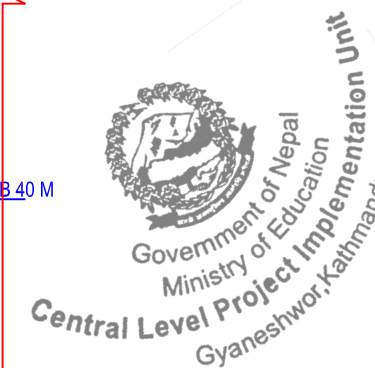

Government Of Nepal
Department Of Education
Sanohimi, Bhaktapur, Nepal



Donor : **Japan International Cooperation Agency**

Project Title:

Emergency School Reconstruction Project



ORIENTAL CONSULTANTS GLOBAL
Global Consulting for sustainable Development



Joint Venture with
MOHRI, ARCHITECT & ASSOCIATES, INC

Sub-Consultant:



East West Engineering Service Pvt. Ltd.
P. Box-8621, Bansbari, Kathmandu, Nepal. web: ewesnepal.com
Tel: 9771-4373316, Fax: 4650203, email: hbgewe@gmail.com

Mr. Tomoki Miyano	Mr. H.B. Gurung
Mr. Hisafumi Michikawa	Mr. A.S. Tamang
Mr. Wong Kuok Hung	Ms. M. Rana

Type Design :

2 STOREY 6 SMALL CLASSROOMS

Sheet Title :
STAIRCASE DETAILS


Sheet No.

2-6C(S)

Date : September, 2016


Print Sheet : A'3' Size

A-08

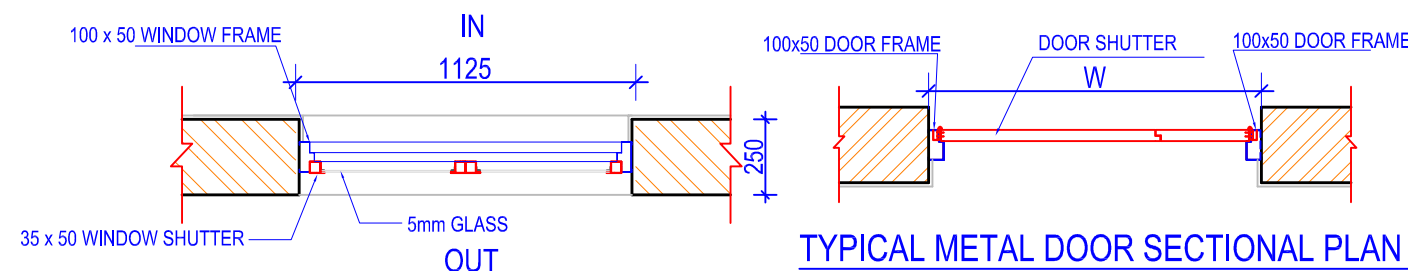


TYPICAL WINDOW(W1) SECTIONAL PLAN

(Scale= 1:25)

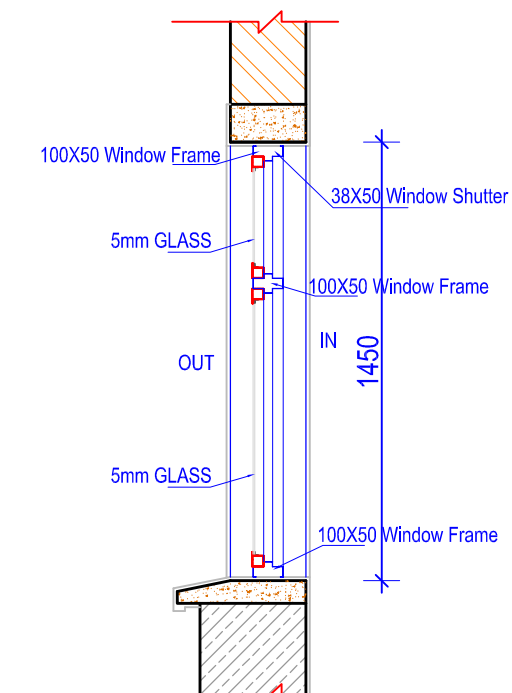


TYPICAL METAL WINDOW(W1) SECTION

(Scale= 1:25)

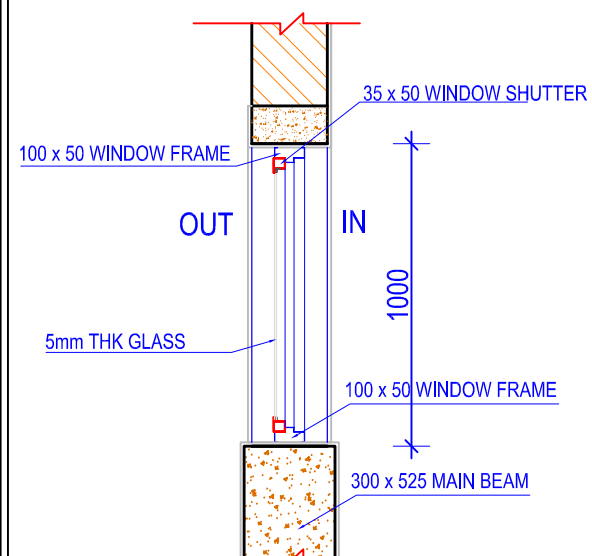


TYPICAL METAL WINDOW(W2) SECTION

(Scale= 1:25)

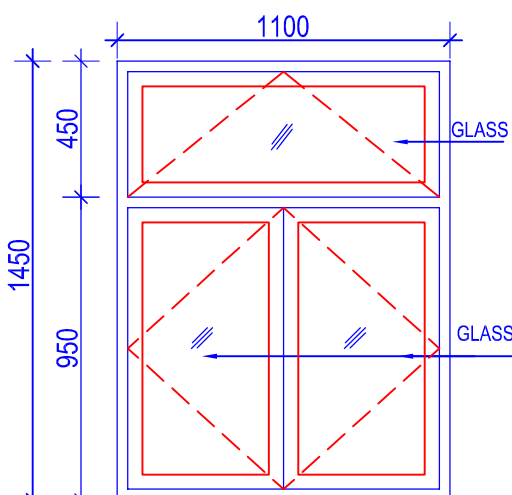

WINDOW-W1 (24 Nos.)

Area: 1.59 Sq.M.
(Scale= 1:25)

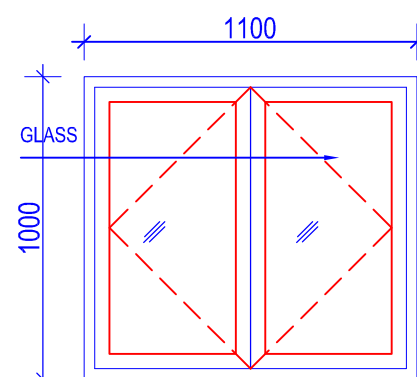


WINDOW-W2 (2 Nos.)

Area: 1.10 Sq.M.
(Scale= 1:25)


TYPICAL METAL DOOR SECTIONAL PLAN

(Scale= 1:25)

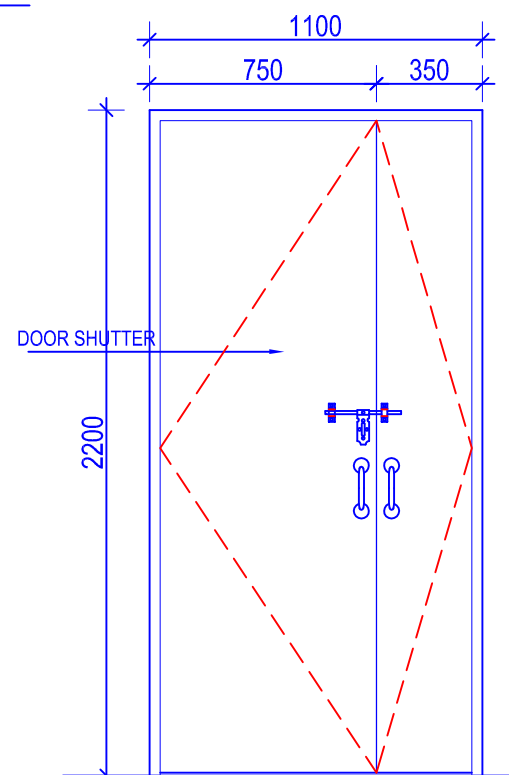

DOOR-D1 (12 Nos.)

Area: 2.41 Sq.M.
(Scale= 1:25)

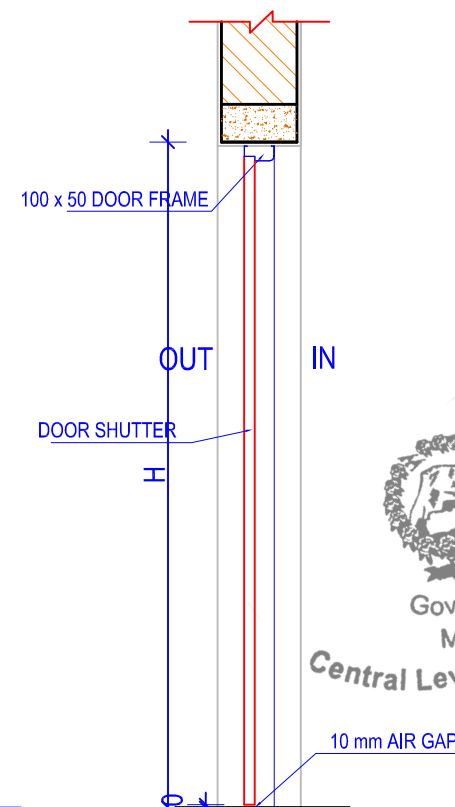


TYPICAL METAL DOOR SECTIONAL ELEVATION

(Scale= 1:25)


DOORS & WINDOWS SCHEDULE:

S.N.	SYMBOL	SIZES	G.F.	F.F.	TOTAL	REMARKS
1.	W1	1100 x 1450	12	12	24	MS Frame & Shutter With Grill For Ground Floor Both Sides & First Floor Corridor Side
2.	W2	1100 x 1000	0	2	2	MS Frame & Shutter With Grill
3.	W3	1100 x 370	2	0	0	MS Square Rod(Grill)
4.	D1	1100 x 2200	6	6	12	MS Frame & Shutter
5.	D2	1000 x 1550	1	0	1	MS Frame & Shutter
TOTAL			19	22	41	

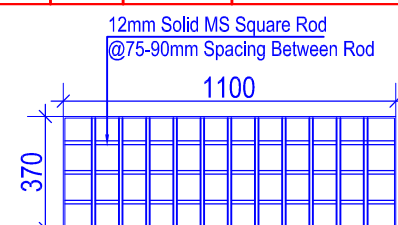

FIXED WINDOW-W3 (2 Nos.)

(Scale= 1:25)

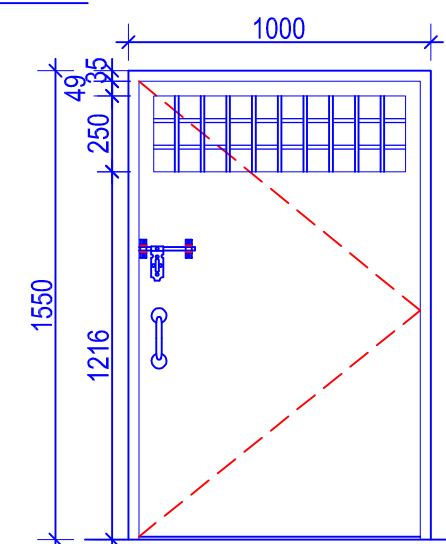

DOOR-D2 (1 No.)

Area: 2.41 Sq.M.
(Scale= 1:25)

0 0.25M 0.5M 0.75M 1M 1.25M
1:25

NOTES:

1. Any discrepancy in the drawing to be immediately reported to the consultant or concerned engineer.
2. Drawing are not to be directly measured.
3. Read this drawing along with other related drawings and coordinate with Structural, Electrical, Plumbing and other services drawings.
4. Refer doors & windows schedule/elevations for size of doors & windows
5. Provide threshold at all exterior doors as per details, unless otherwise indicated.
6. The location of ramps to be adjusted as per site condition.



Government Of Nepal
Department Of Education
Sanathimi, Bhaktapur, Nepal



Donor : Japan International
Cooperation Agency

Project Title:
Emergency School Reconstruction Project



ORIENTAL CONSULTANTS GLOBAL
Global Consulting for sustainable Development



Joint Venture with
MOHRI, ARCHITECT & ASSOCIATES, INC

Sub-Consultant:



East West Engineering Service Pvt. Ltd.
P. Box-8621, Bansbari, Kathmandu, Nepal. web: ewesnepal.com
Tel: 9771-4373316, Fax: 4650203, email: hbgewe@gmail.com

Mr. Tomoki Miyano Mr. H.B. Gurung
Mr. Hisafumi Michikawa Mr. A.S. Tamang
Mr. Wong Kuok Hung Ms. M. Rana

Type Design :
2 STOREY 6 SMALL CLASSROOMS

Sheet Title :
DOOR & WINDOW DETAILS


Sheet No.

2-6C(S)

Date : September, 2016

Print Sheet : A'3' Size

A-09



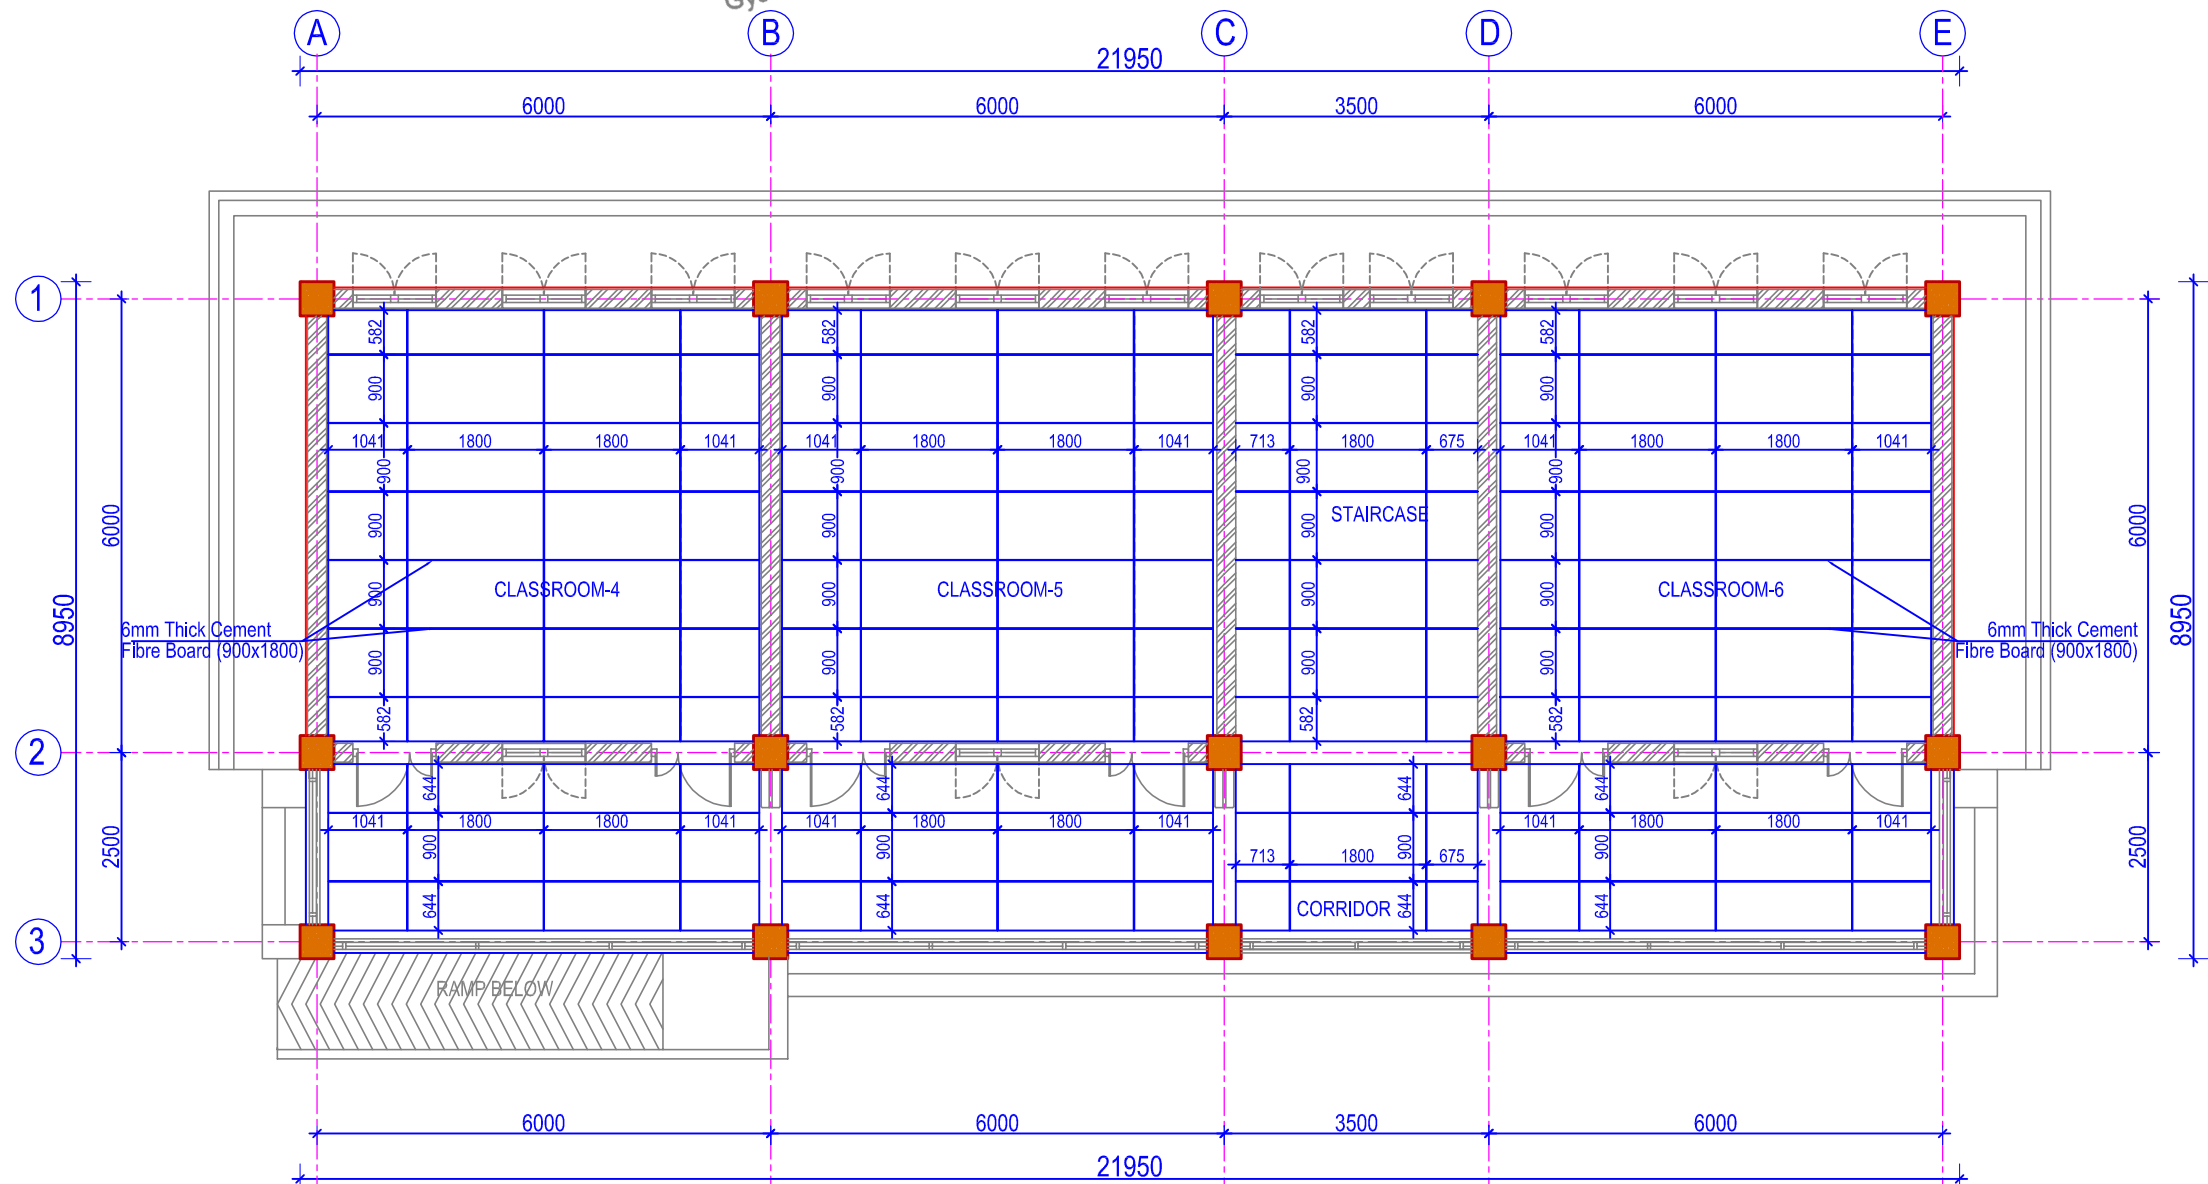


A-10


GENERAL NOTE:

- 1. USE M20 (1:1.5:3) GRADE CONCRETE FOR SLAB, BEAM, COLUMN, FOUNDATION, SILL & LINTEL BANDS (ALL RCC WORKS)
- 2. USE Fe500 GRADE STEEL ($f_y=500N/mm^2$) for stirrups Fe415 N/mm2
- 3. CLEAR COVER TO BARS
 - a. FOR CONCRETE MEMBERS IN CONTACT WITH SOIL = MIN 50mm
 - b. FOR LONGITUDINAL (VERTICAL) BARS IN COLUMN = 40mm
 - c. FOR MAIN BARS IN BEAMS = 25mm
 - d. FOR OUTER BARS IN SLAB = 20mm
- 4. BARS IN COLUMNS SHALL BE SPLICED ONLY AT MID HEIGHT OF COLUMN AS PER DUCTILE DETAILING IS 13920- 2014
- 5. BARS SPLICING IN BEAM SHALL BE AVOIDED IN THE SPAN WHERE INTERMEDIATE BEAM IS CONNECTED AND SHALL BE ONLY AS SHOWN ON DWG.
- 6. DEVELOPMENT / LAP LENGTH (Ld.) FOR BARS.


BAR DIA-(mm)	8	10	12	16	20	25	32
FOR M20 Ld	480	600	720	960	1200	1500	1920
- 7. TEMP./DISTRIBUTION REINFORCEMENT FOR SLAB - TMT 8Ø @ 150 C/C
- 8. CLEAR VERTICAL DISTANCE BETWEEN TWO ROWS (LAYERS) OF BARS=25mm.
- 9. PROVIDE SHEAR REINFORCEMENT AT 100 C/C AT LAP LOCATIONS.
- 10. H = CLEAR SPAN OF FLOOR.
- 11. h = H/6 OR 450mm OR LARGER LATERAL DIMENSION OF THE MEMBER ,WHICHEVER IS GREATER.
- 12. Z = DEPTH OF BEAM.
- 13. STRUCTURAL STEEL SHALL HAVE STRENGTH F_y 345MPa
- 14. FOUNDATION TYPE SHOULD BE DECIDED BY SITE CONDITION AFTER EXCAVATION OF FOUNDATION.
- 15. IF BEARING CAPACITY IS LESS THAN 50 kN/m2, FOUNDATION SHOULD BE RE-DESIGNED.
- 16. PROVIDE 2-16dia TORSION BARS IN 525mm DEEP BEAM

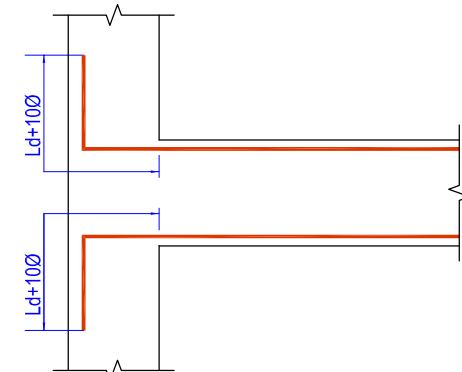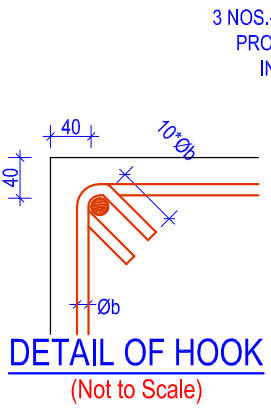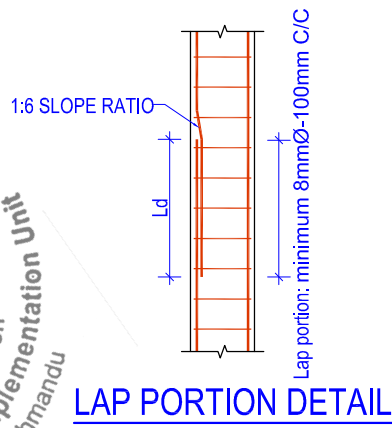


CONNECTION DETAIL BETWEEN MAIN & SECONDARY BEAM (PLAN)

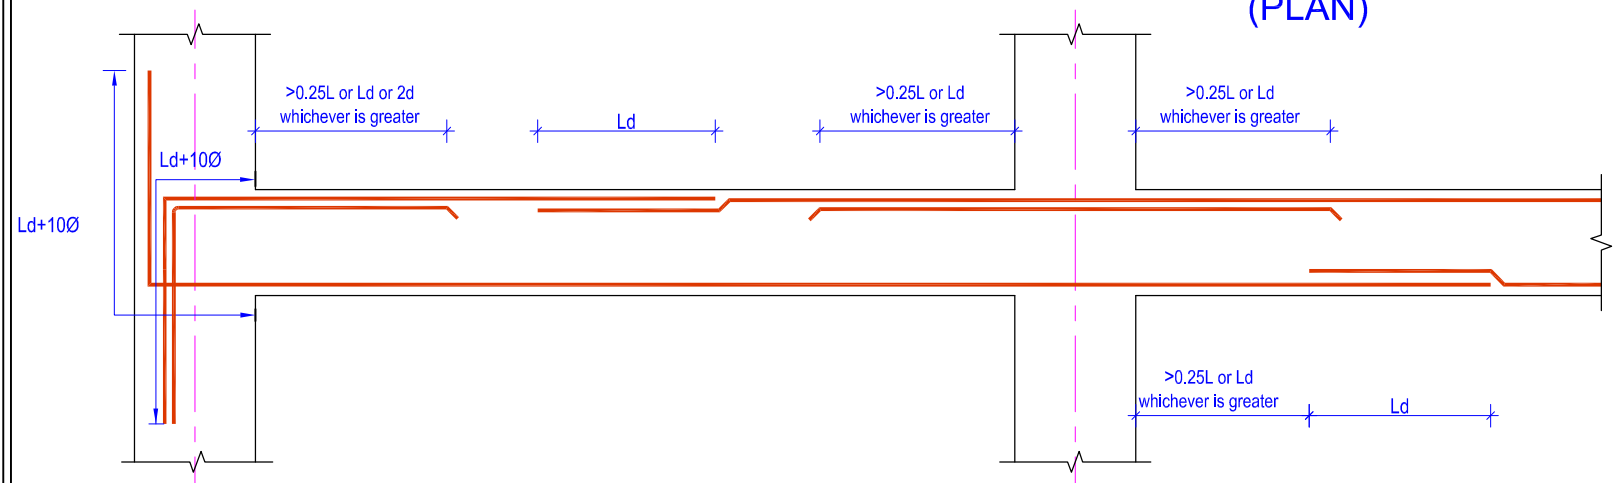


TYPICAL LAP LOCATION FOR BEAM BARS

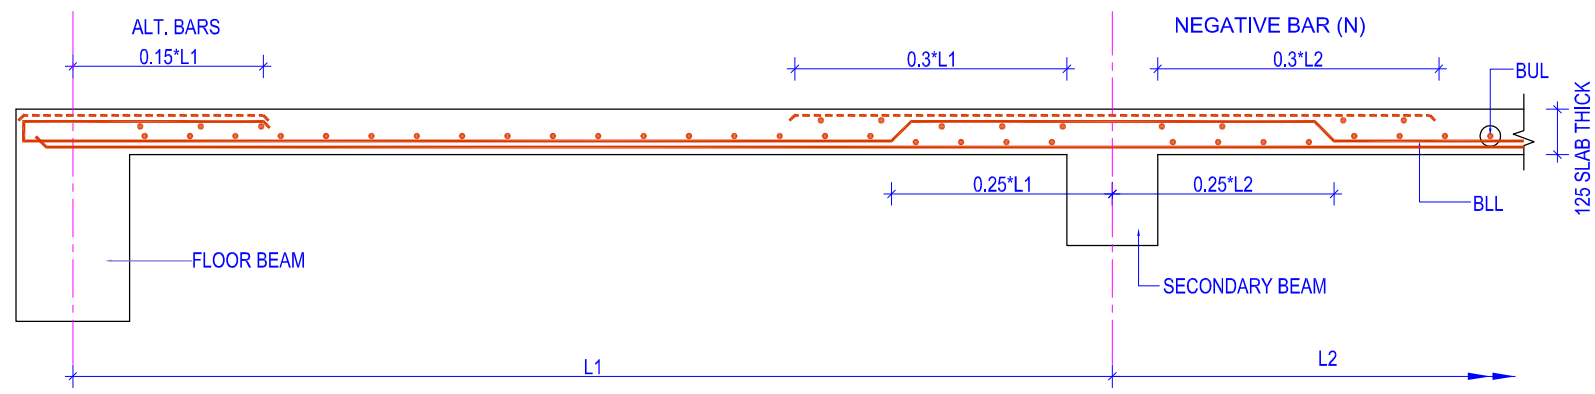

TYPICAL BENT-UP DETAIL FOR SLAB BARS

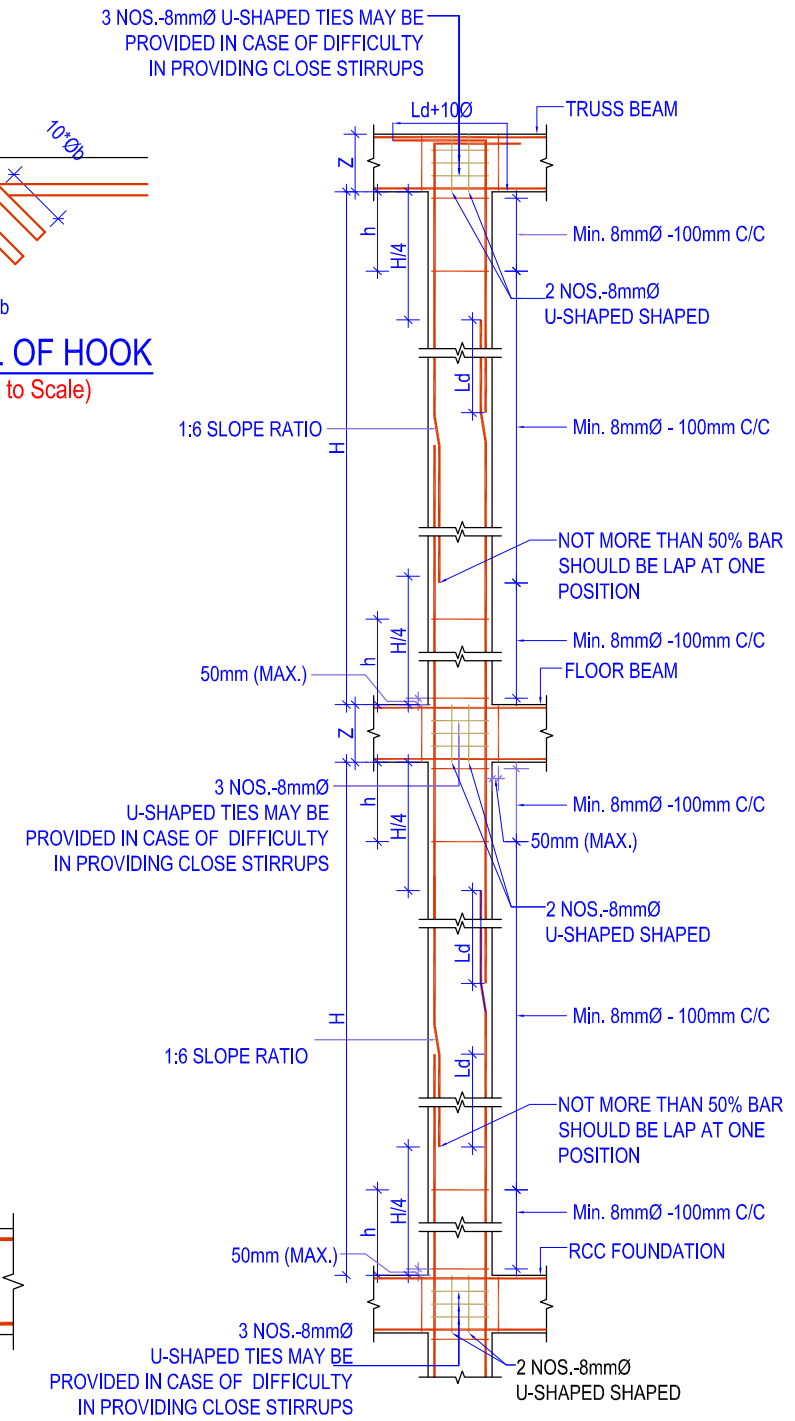

TYP. COLUMN SHEAR REINFORCEMENT DETAIL

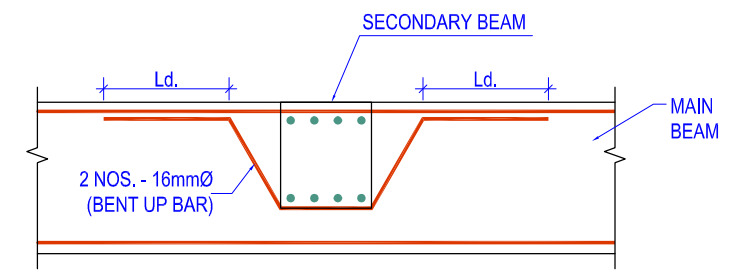

CONNECTION DETAIL BETWEEN MAIN & SECONDARY BEAM

- NOTES:
- 1. Any discrepancy in the drawing to be immediately reported to the consultant or concerned engineer.
 - 2. Drawing are not to be directly measured.
 - 3. Read this drawing along with other related drawings and coordinate with Structural, Electrical, Plumbing and other services drawings.
 - 4. Refer doors & windows schedule/elevations for size of doors & windows
 - 5. Provide threshold at all exterior doors as per details, unless otherwise indicated.



Government Of Nepal
Department Of Education
Sanothimi, Bhaktapur, Nepal



Donor :
Japan International
Cooperation Agency




Project Title:
Emergency School Reconstruction Project



ORIENTAL CONSULTANTS GLOBAL
Global Consulting for sustainable Development
Joint Venture with
MOHRI, ARCHITECT & ASSOCIATES, INC

Sub-Consultant: EWES East West Engineering Service Pvt. Ltd. P. Box-8621,Bansbari, Kathmandu, Nepal. web: ewesnepal.com Tel: 9771-4373316, Fax:4650203, email: hbgewe@gmail.com	
Mr. Tomoki Miyano	Mr. H.B. Gurung
Mr. Hisafumi Michikawa	Mr. A.S. Tamang
Mr. Wong Kuok Hung	Mr. S. Malla
Type Design : 2 STOREY 6 SMALL CLASSROOMS	
Sheet Title : GENERAL NOTES & TYPICAL DETAILS	Sheet No. 2-6C (S)
Date : September, 2016	S-00
Print Sheet : A'3' Size	

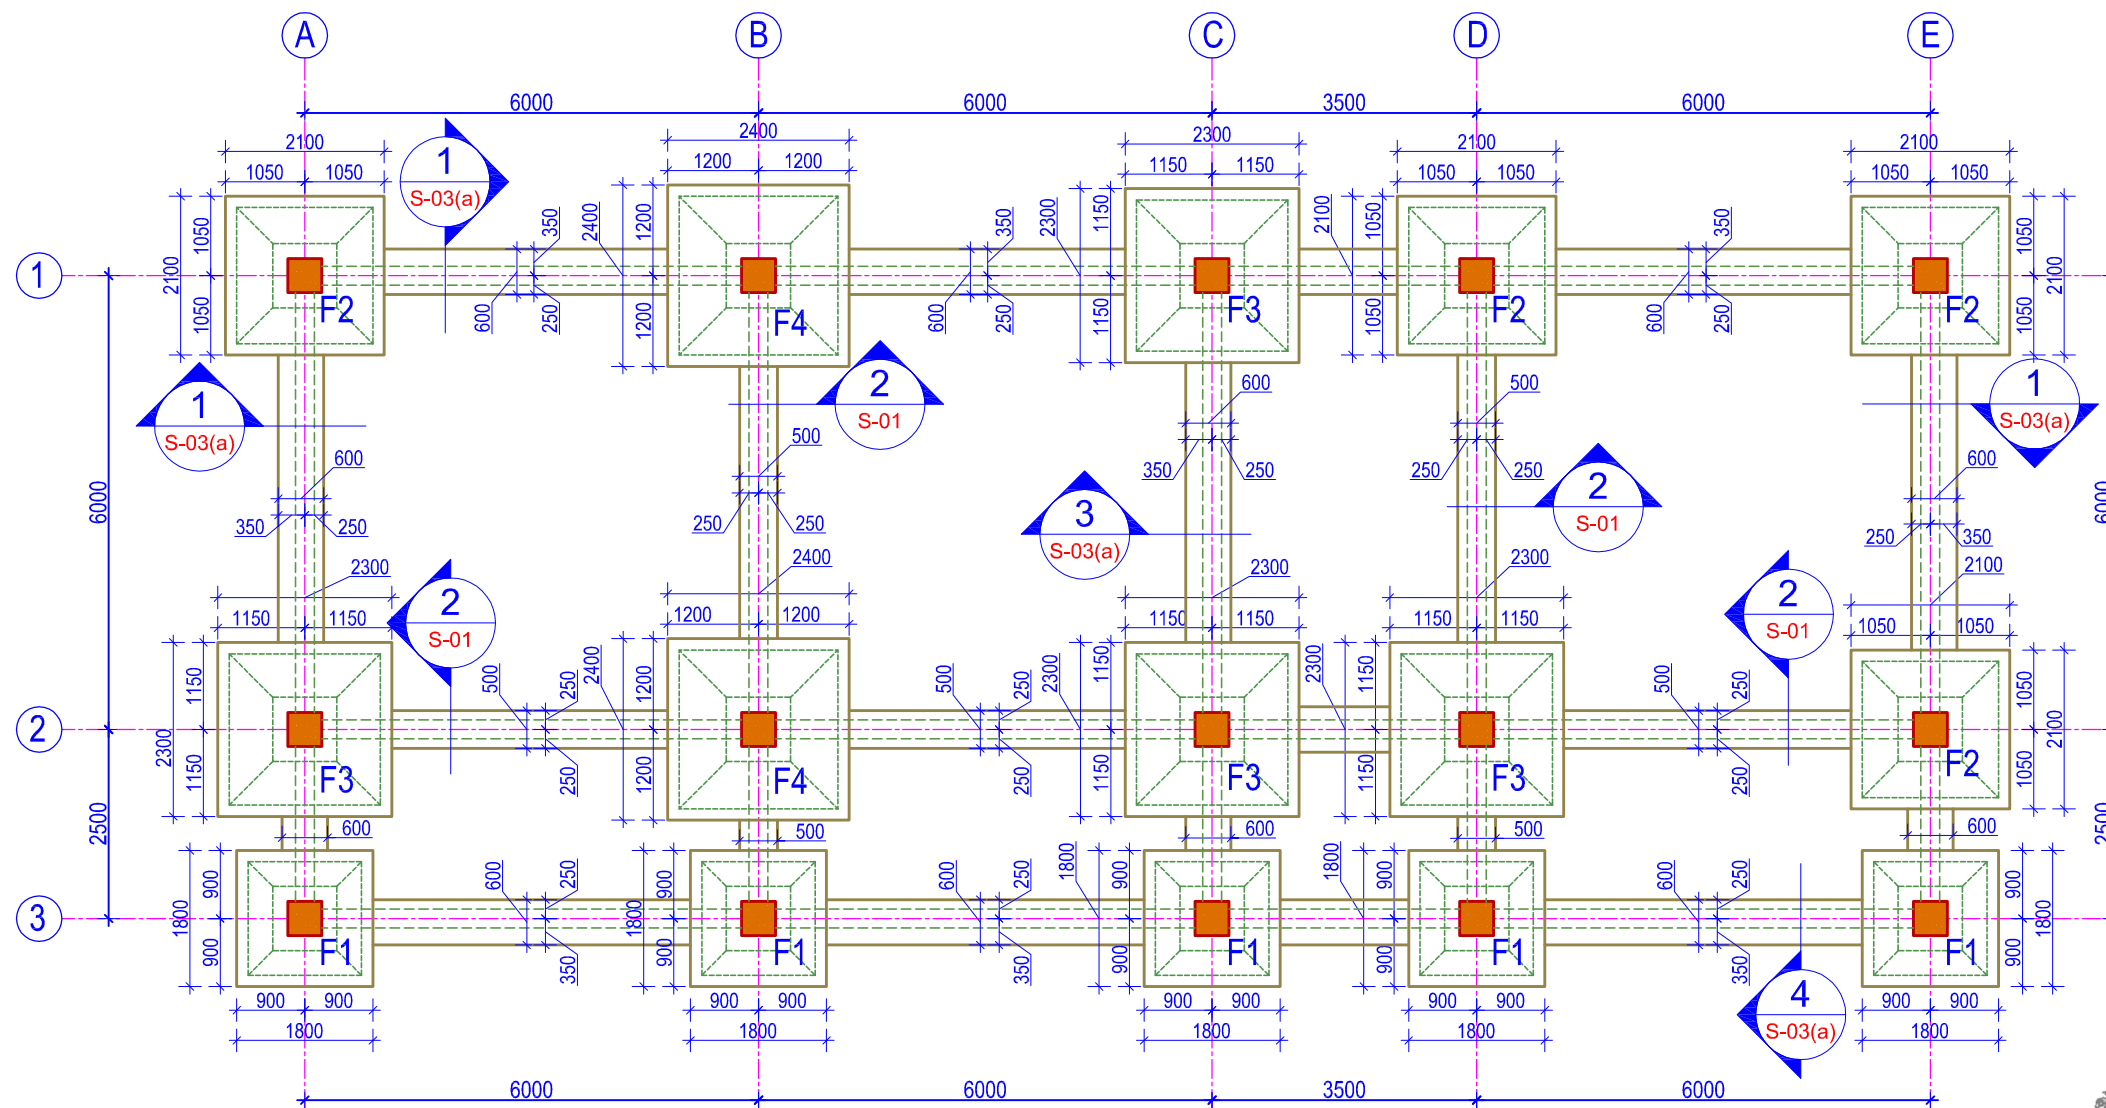


TRENCH PLAN

(Scale= 1:100)

FOOTING TABLE				
S.N.	FOOTING	LENGTH	BREADTH	DEPTH
1	F1	1500	1500	250
2	F2	1800	1800	250
3	F3	2000	2000	250
4	F4	2100	2100	250


Footing Design for 2-6C(S)

Soil Bearing Capacity	Grid	Foundation Size L x B (mm)	Thickness (mm)	Reinforcement Each way (AS)
Above 180 kN/m ²	A1,C1,D1,E1,A2,E2,A3,B3,C3,D3,E3	1500 x 1500	450	12Ø - 150 c/c
	B1,C2,D2	1700 x 1700	450	12Ø - 150 c/c
	B2	2000 x 2000	450	12Ø - 150 c/c
102-180 kN/m ²	A3,B3,C3,D3,E3	1500 x 1500	450	12Ø - 150 c/c
	A1,D1,E1,E2	1800 x 1800	450	12Ø - 150 c/c
	C1,A2,C2,D2	2000 x 2000	450	12Ø - 150 c/c
	B1,B2	2100 x 2100	450	12Ø - 150 c/c
	A3,E3	1500 x 1500	450	12Ø - 150 c/c
50-100 kN/m ²	C3,D3	1700 x 1700	450	12Ø - 150 c/c
	E1	2500 x 2500	450	12Ø - 150 c/c
	B3	2000 x 2000	450	12Ø - 150 c/c
	A1,A2	2300 x 2300	450	12Ø - 150 c/c
	C1,D1,C2,D2,E2	2800 x 2800	450	12Ø - 150 c/c
	B1	3000 x 3000	450	12Ø - 150 c/c
	B2	3300 x 3300	450	12Ø - 150 c/c

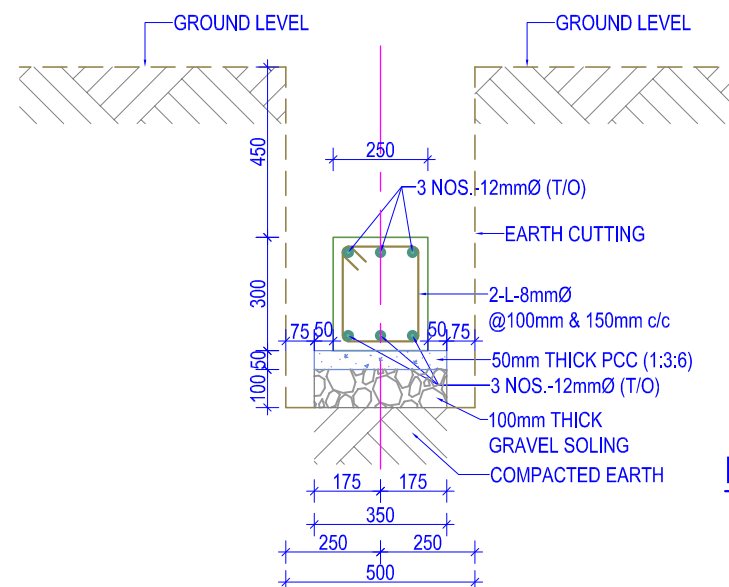

FOUNDATION BEAM TIE SECTION DETAIL AT -2

(SCALE = 1:20)

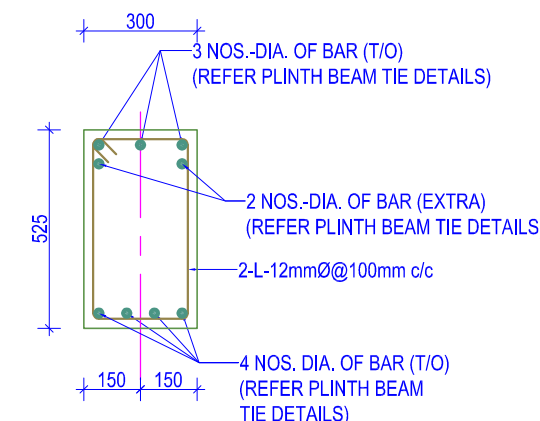

PLINTH BEAM TIE SECTION DETAIL AT -2

(SCALE = 1:20)



NOTES:

1. Any discrepancy in the drawing to be immediately reported to the consultant or concerned engineer.
2. Drawing are not to be directly measured.
3. Read this drawing along with other related drawings and coordinate with Structural, Electrical, Plumbing and other services drawings.
4. Refer doors & windows schedule/elevations for size of doors & windows
5. Provide threshold at all exterior doors as per details, unless otherwise indicated.



Government Of Nepal
Department Of Education
Sanathimi, Bhaktapur, Nepal



Donor : Japan International
Cooperation Agency



ORIENTAL CONSULTANTS GLOBAL
Global Consulting for sustainable Development



Joint Venture with
MOHRI, ARCHITECT & ASSOCIATES, INC

Sub-Consultant:



East West Engineering Service Pvt. Ltd.
P. Box-8621, Bansbari, Kathmandu, Nepal. web: ewesnepal.com
Tel: 9771-4373316, Fax: 4650203, email: hbgewe@gmail.com

Mr. Tomoki Miyano	Mr. H.B. Gurung
Mr. Hisafumi Michikawa	Mr. A.S. Tamang
Mr. Wong Kuok Hung	Mr. S. Malla

Type Design :
2 STOREY 6 SMALL CLASSROOMS

Sheet Title :
TRENCH PLAN &
TIE BEAM DETAILS


Sheet No.

**2-6C
(S)**

Date : September, 2016


Print Sheet : A'3' Size

S-01

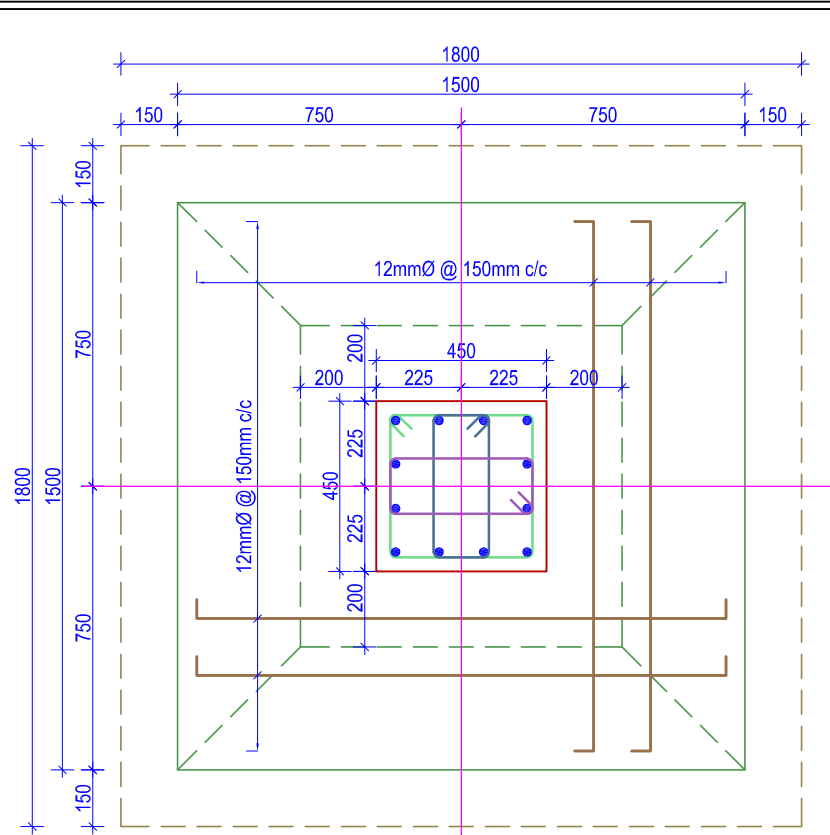


COLUMN FOOTING PLAN -F1

(Scale= 1:20)

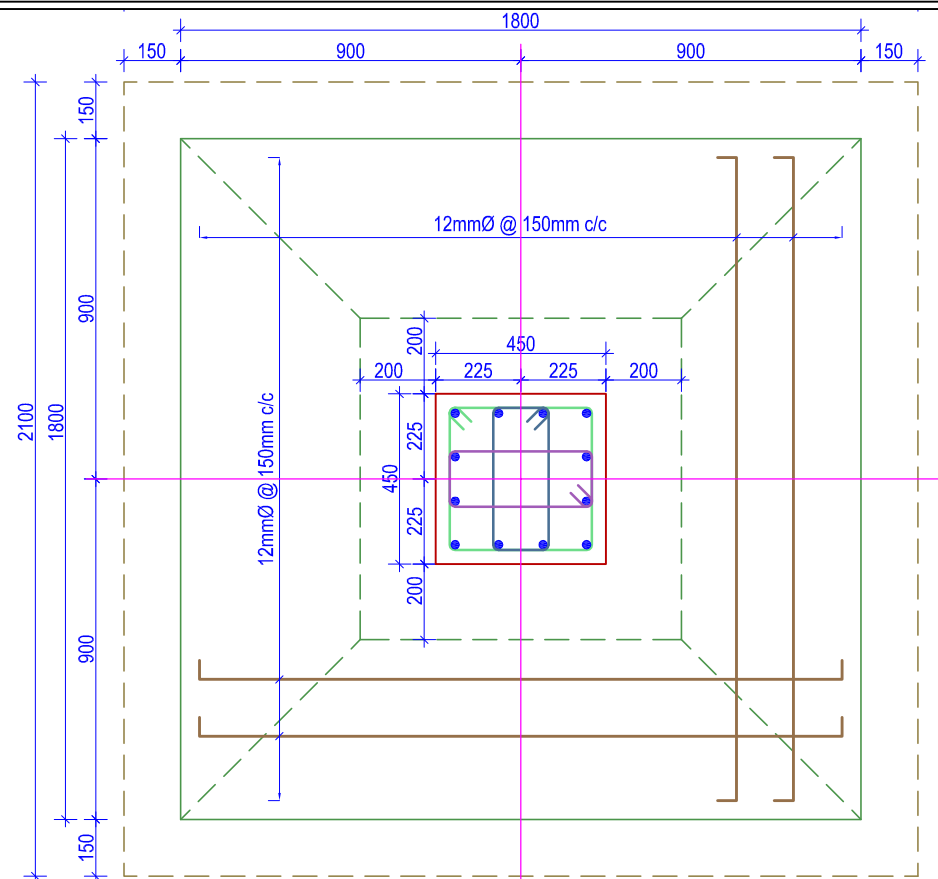


COLUMN FOOTING PLAN -F2

(Scale= 1:20)

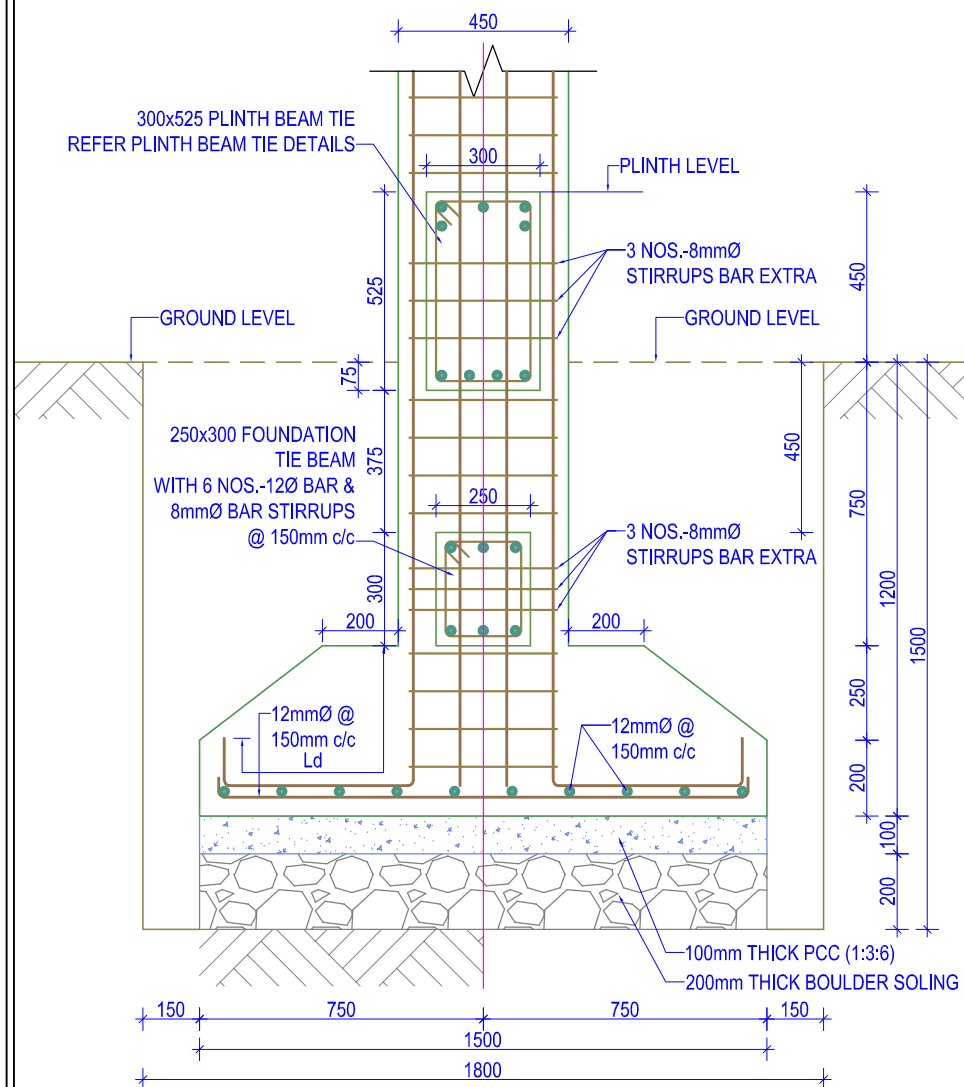

COLUMN FOOTING SECTION -F1

(Scale= 1:20)

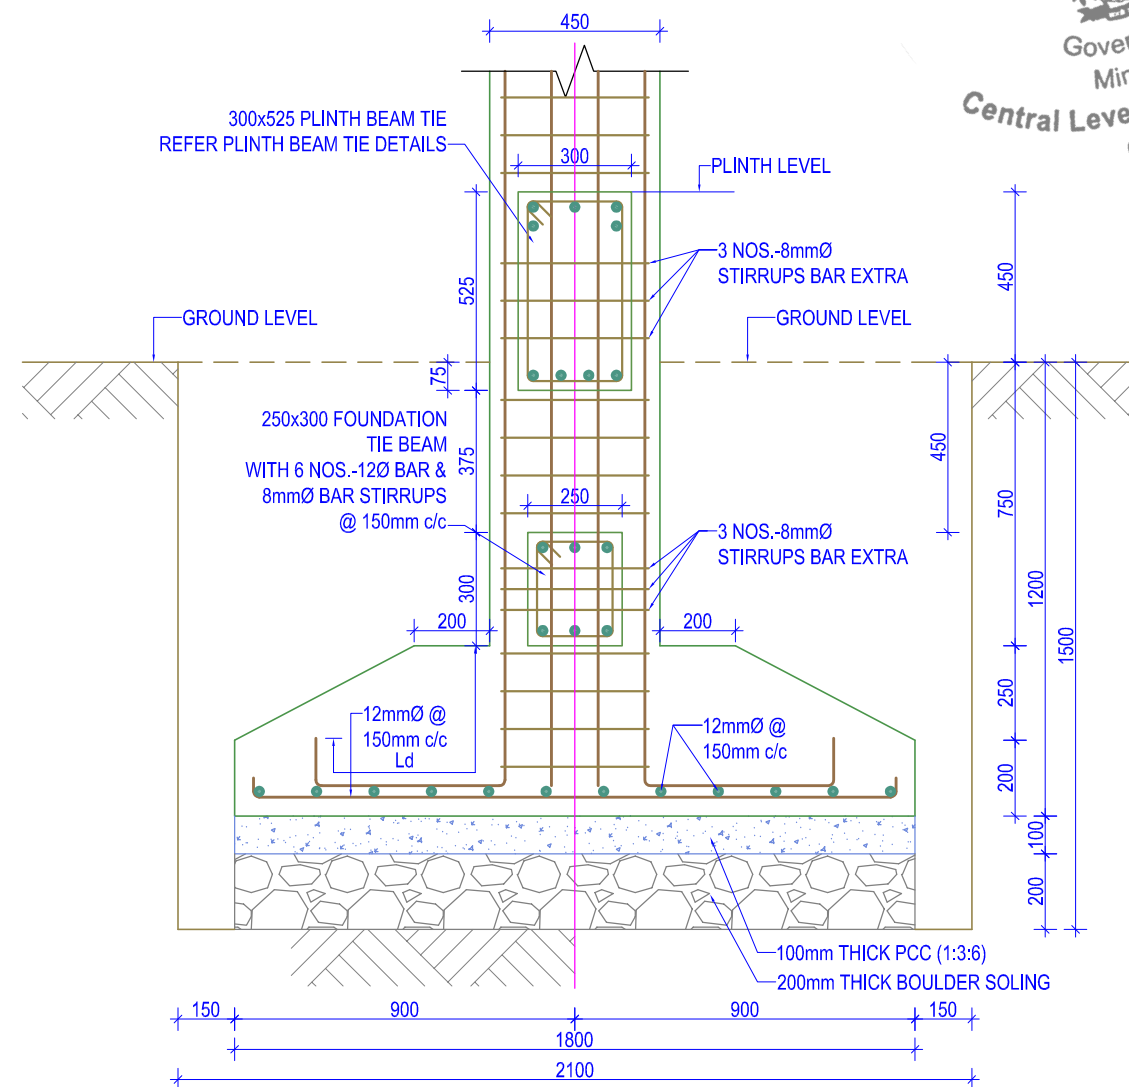

COLUMN FOOTING SECTION -F2

(Scale= 1:20)



NOTES:

1. Any discrepancy in the drawing to be immediately reported to the consultant or concerned engineer.
2. Drawing are not to be directly measured.
3. Read this drawing along with other related drawings and coordinate with Structural, Electrical, Plumbing and other services drawings.
4. Refer doors & windows schedule/elevations for size of doors & windows
5. Provide threshold at all exterior doors as per details, unless otherwise indicated.



Government Of Nepal
Department Of Education
Sanathimi, Bhaktapur, Nepal



Donor : **Japan International Cooperation Agency**

Project Title:

Emergency School Reconstruction Project



ORIENTAL CONSULTANTS GLOBAL
Global Consulting for sustainable Development



Joint Venture with
MOHRI, ARCHITECT & ASSOCIATES, INC

Sub-Consultant:

EWES East West Engineering Service Pvt. Ltd.
P. Box-8621, Bansbari, Kathmandu, Nepal. web: ewesnepal.com
Tel: 9771-4373316, Fax: 4650203, email: hbgewe@gmail.com

Mr. Tomoki Miyano	Mr. H.B. Gurung
Mr. Hisafumi Michikawa	Mr. A.S. Tamang
Mr. Wong Kuok Hung	Mr. S. Malla

Type Design :
2 STOREY 6 SMALL CLASSROOMS

Sheet Title :
FOOTING PLAN & SECTION

Sheet No.


2-6C (S)

Date : September, 2016


Print Sheet : A'3' Size

S-02




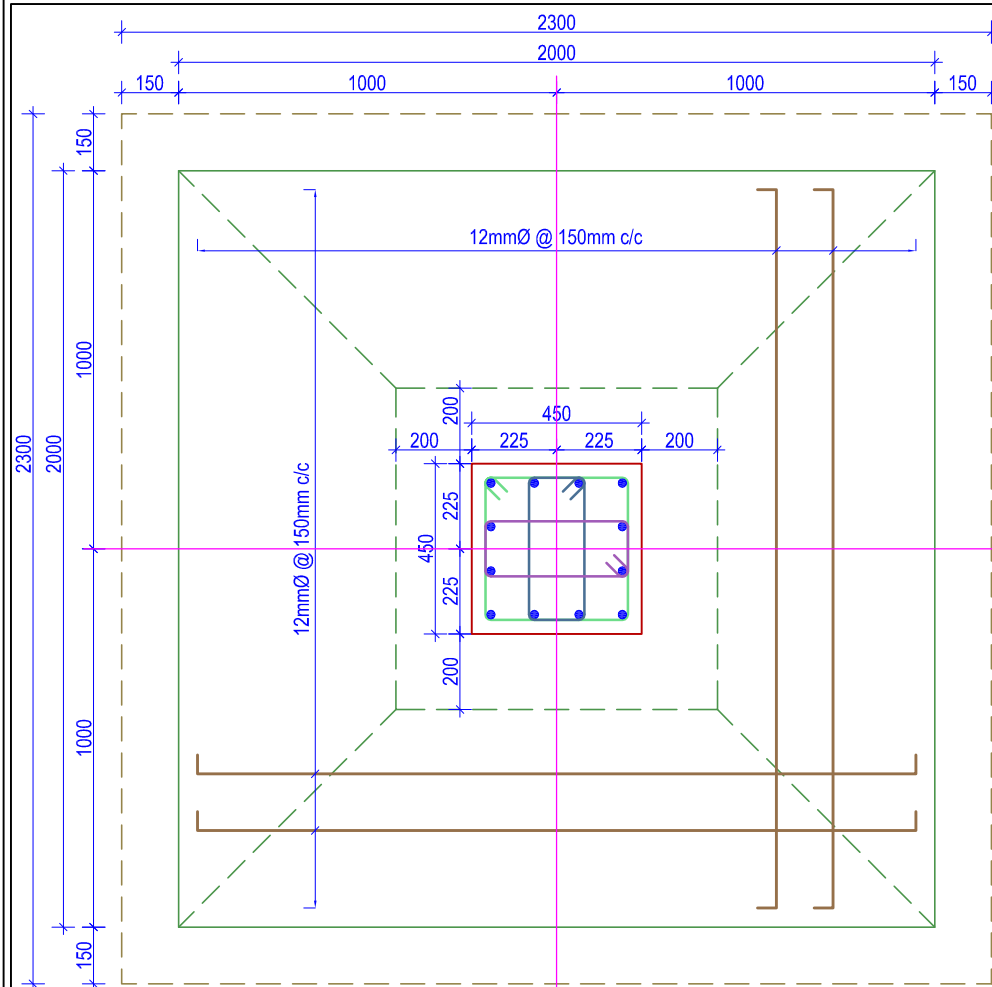

COLUMN FOOTING PLAN -F3

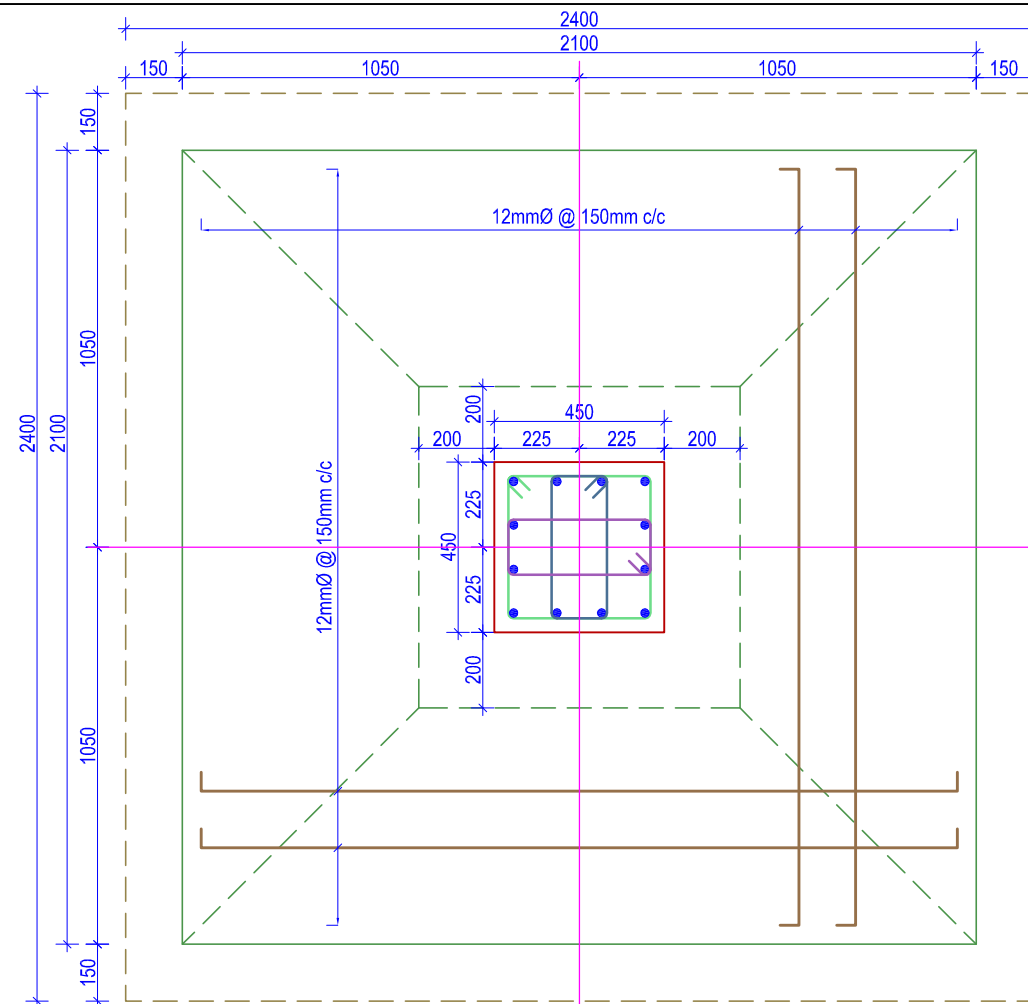


COLUMN FOOTING PLAN -F4

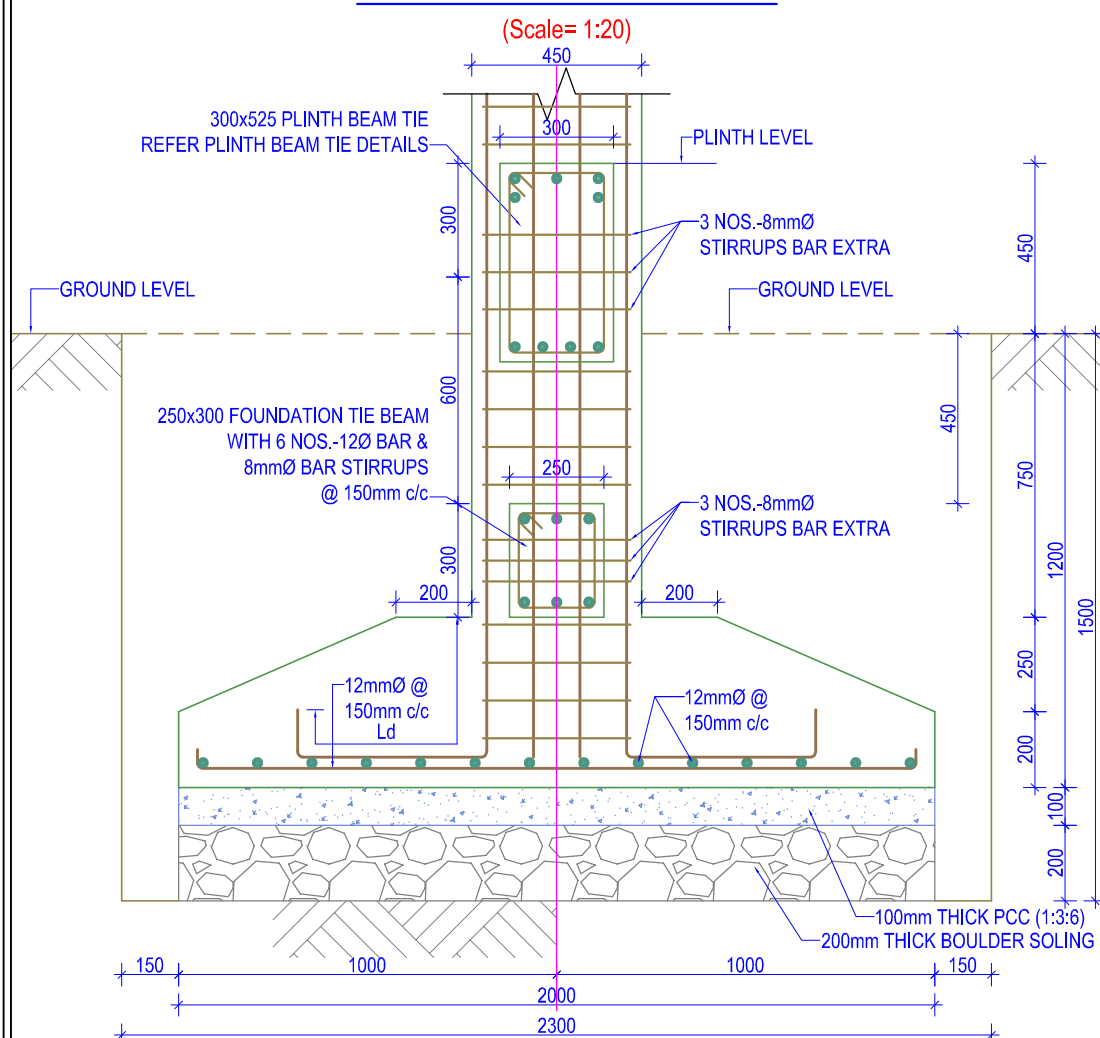

COLUMN FOOTING SECTION -F3

(Scale= 1:20)

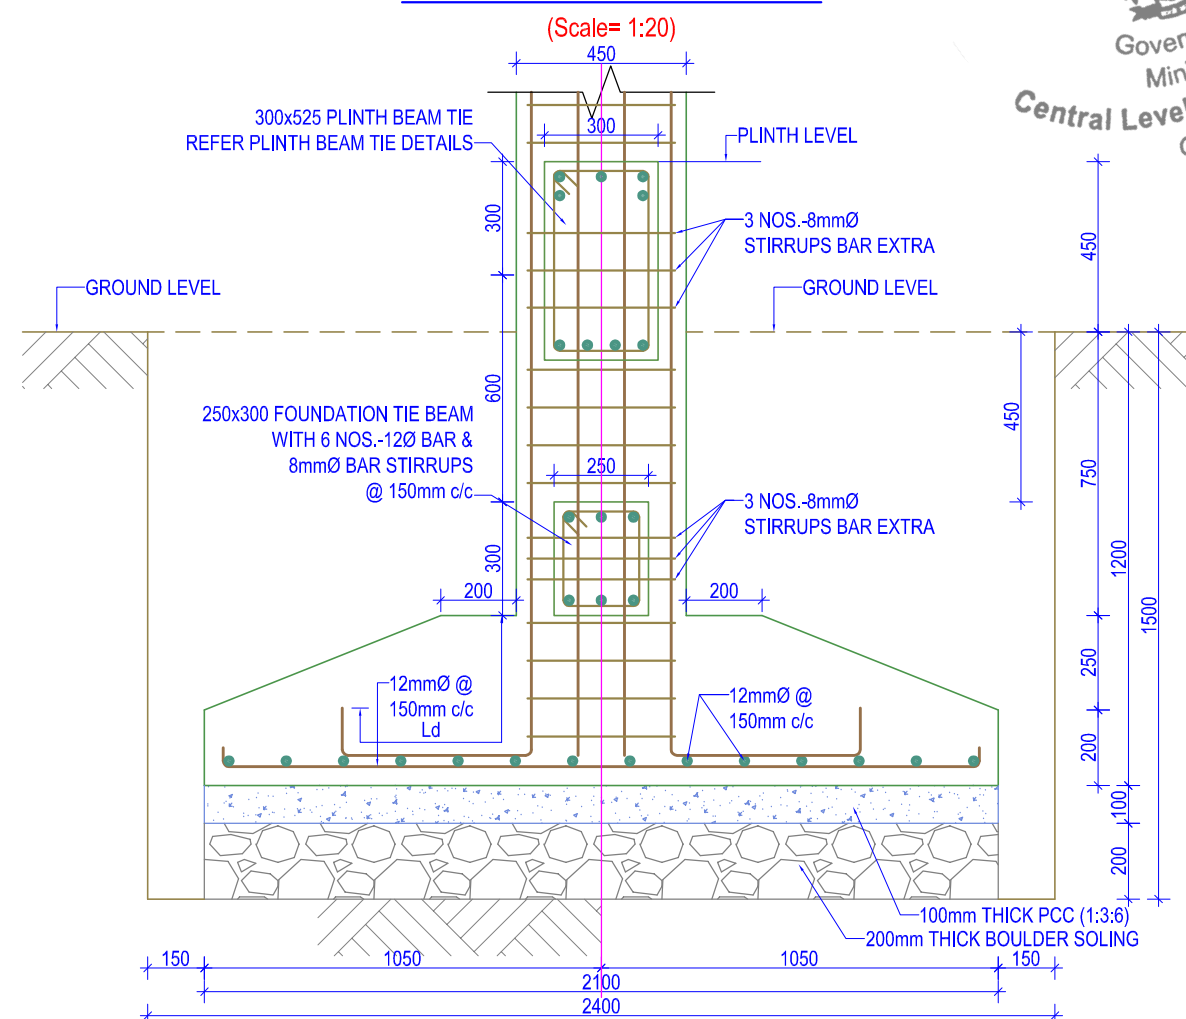

COLUMN FOOTING SECTION -F4

(Scale= 1:20)



NOTES:

1. Any discrepancy in the drawing to be immediately reported to the consultant or concerned engineer.
2. Drawing are not to be directly measured.
3. Read this drawing along with other related drawings and coordinate with Structural, Electrical, Plumbing and other services drawings.
4. Refer doors & windows schedule/elevations for size of doors & windows
5. Provide threshold at all exterior doors as per details, unless otherwise indicated.



Government Of Nepal
Department Of Education
Sanathimi, Bhaktapur, Nepal



Donor : Japan International
Cooperation Agency



ORIENTAL CONSULTANTS GLOBAL
Global Consulting for sustainable Development



Joint Venture with
MOHRI, ARCHITECT & ASSOCIATES, INC

Sub-Consultant:

EWES East West Engineering Service Pvt. Ltd.
P. Box-8621, Bansbari, Kathmandu, Nepal. web: ewesnepal.com
Tel: 9771-4373316, Fax: 4650203, email: hbgewe@gmail.com

Mr. Tomoki Miyano	Mr. H.B. Gurung
Mr. Hisafumi Michikawa	Mr. A.S. Tamang
Mr. Wong Kuok Hung	Mr. S. Malla

Type Design :
2 STOREY 6 SMALL CLASSROOMS


Sheet Title :
FOOTING PLAN & SECTION,

Sheet No.
2-6C
(S)

Date : September, 2016

Print Sheet : A'3' Size


S-03

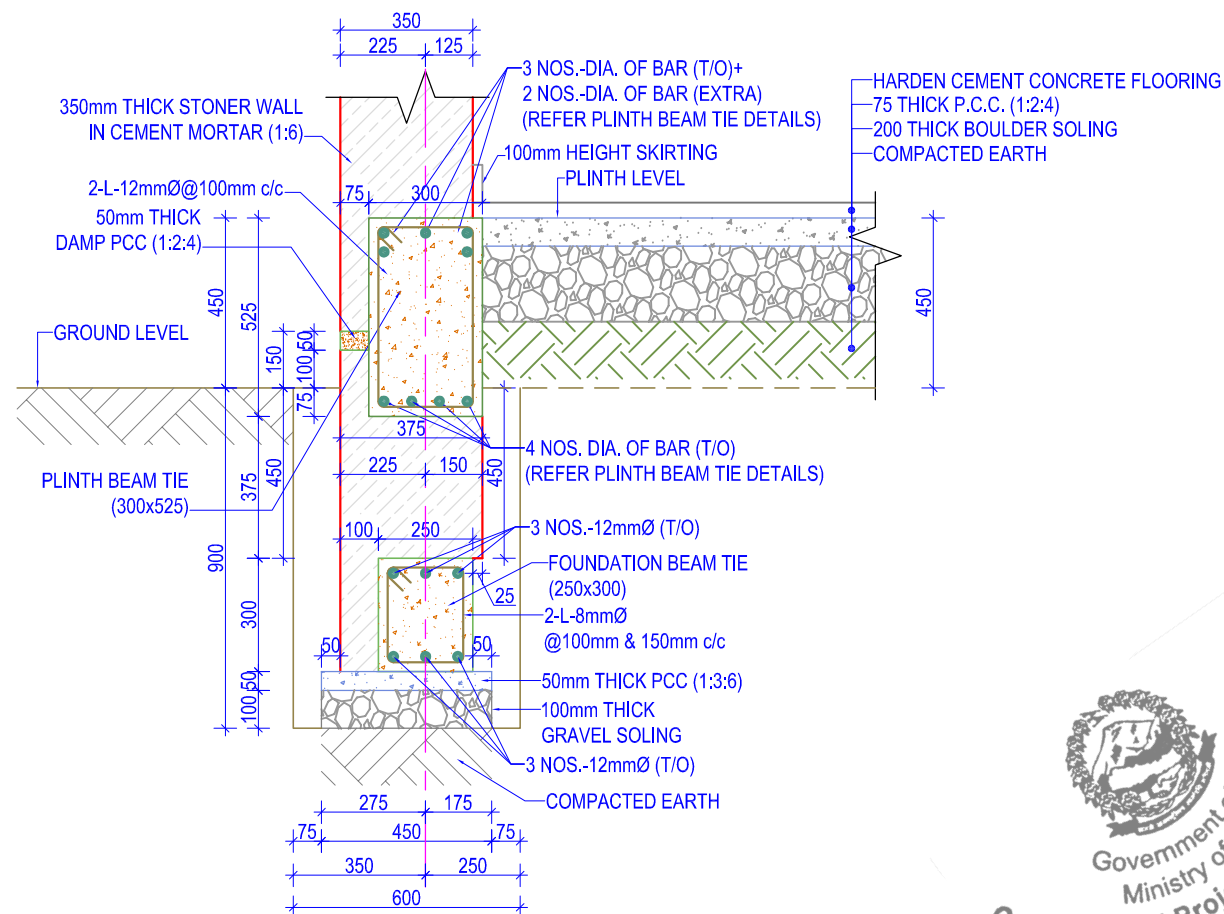

WALL FOUNDATION DETAIL


SECTION AT -1

(Scale= 1:20)

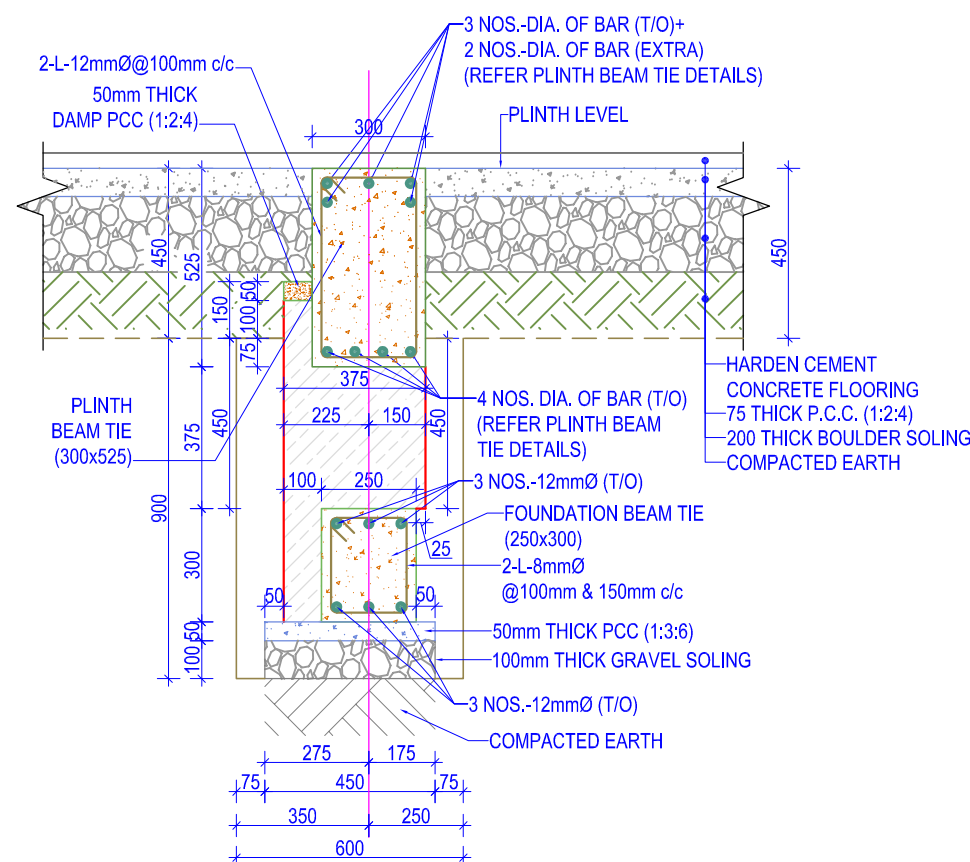

WALL FOUNDATION DETAIL SECTION AT -3

(Scale= 1:20)

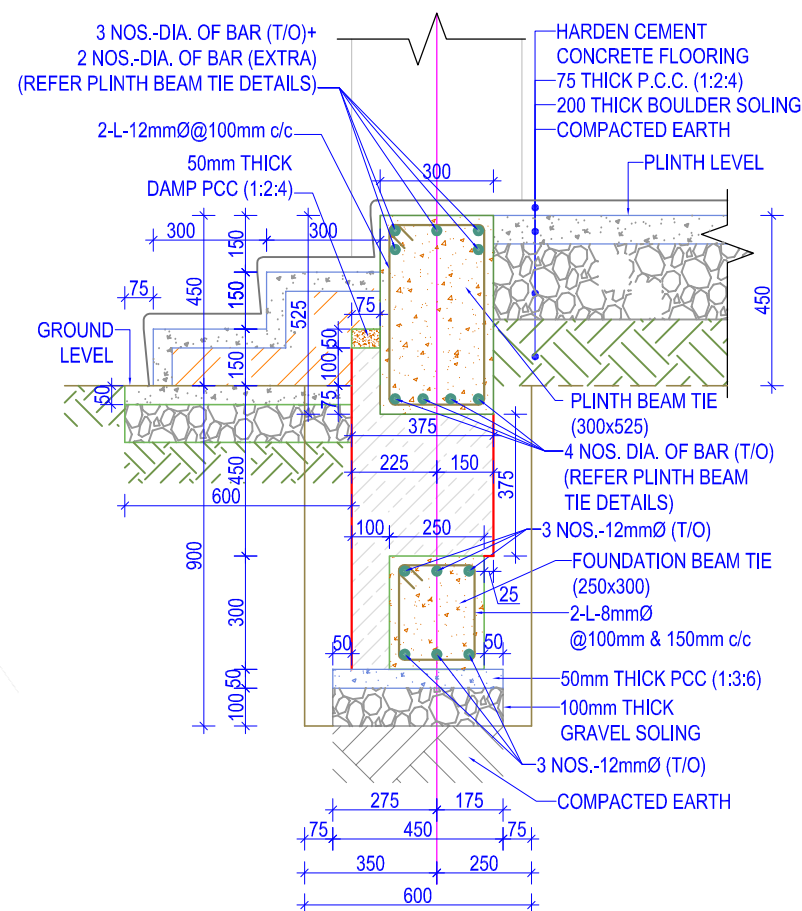

WALL FOUNDATION DETAIL

SECTION AT -4

(Scale= 1:20)

NOTES:

1. Any discrepancy in the drawing to be immediately reported to the consultant or concerned engineer.
2. Drawing are not to be directly measured.
3. Read this drawing along with other related drawings and coordinate with Structural, Electrical, Plumbing and other services drawings.
4. Refer doors & windows schedule/elevations for size of doors & windows
5. Provide threshold at all exterior doors as per details, unless otherwise indicated.



Government Of Nepal
Department Of Education
Sanathimi, Bhaktapur, Nepal



Donor : **Japan International Cooperation Agency**

Project Title:

Emergency School Reconstruction Project



ORIENTAL CONSULTANTS GLOBAL
Global Consulting for sustainable Development



Joint Venture with
MOHRI, ARCHITECT & ASSOCIATES, INC

Sub-Consultant:

EWES East West Engineering Service Pvt. Ltd.
P. Box-8621, Bansbari, Kathmandu, Nepal. web: ewesnepal.com
Tel: 9771-4373316, Fax: 4650203, email: hbgewe@gmail.com

Mr. Tomoki Miyano	Mr. H.B. Gurung
Mr. Hisafumi Michikawa	Mr. A.S. Tamang
Mr. Wong Kuok Hung	Mr. S. Malla

Type Design :
2 STOREY 6 SMALL CLASSROOMS

Sheet Title :
WALL FOUNDATION DETAILS


Sheet No.
2-6C (S)

Date : September, 2016

Print Sheet : A'3' Size

S-03.a



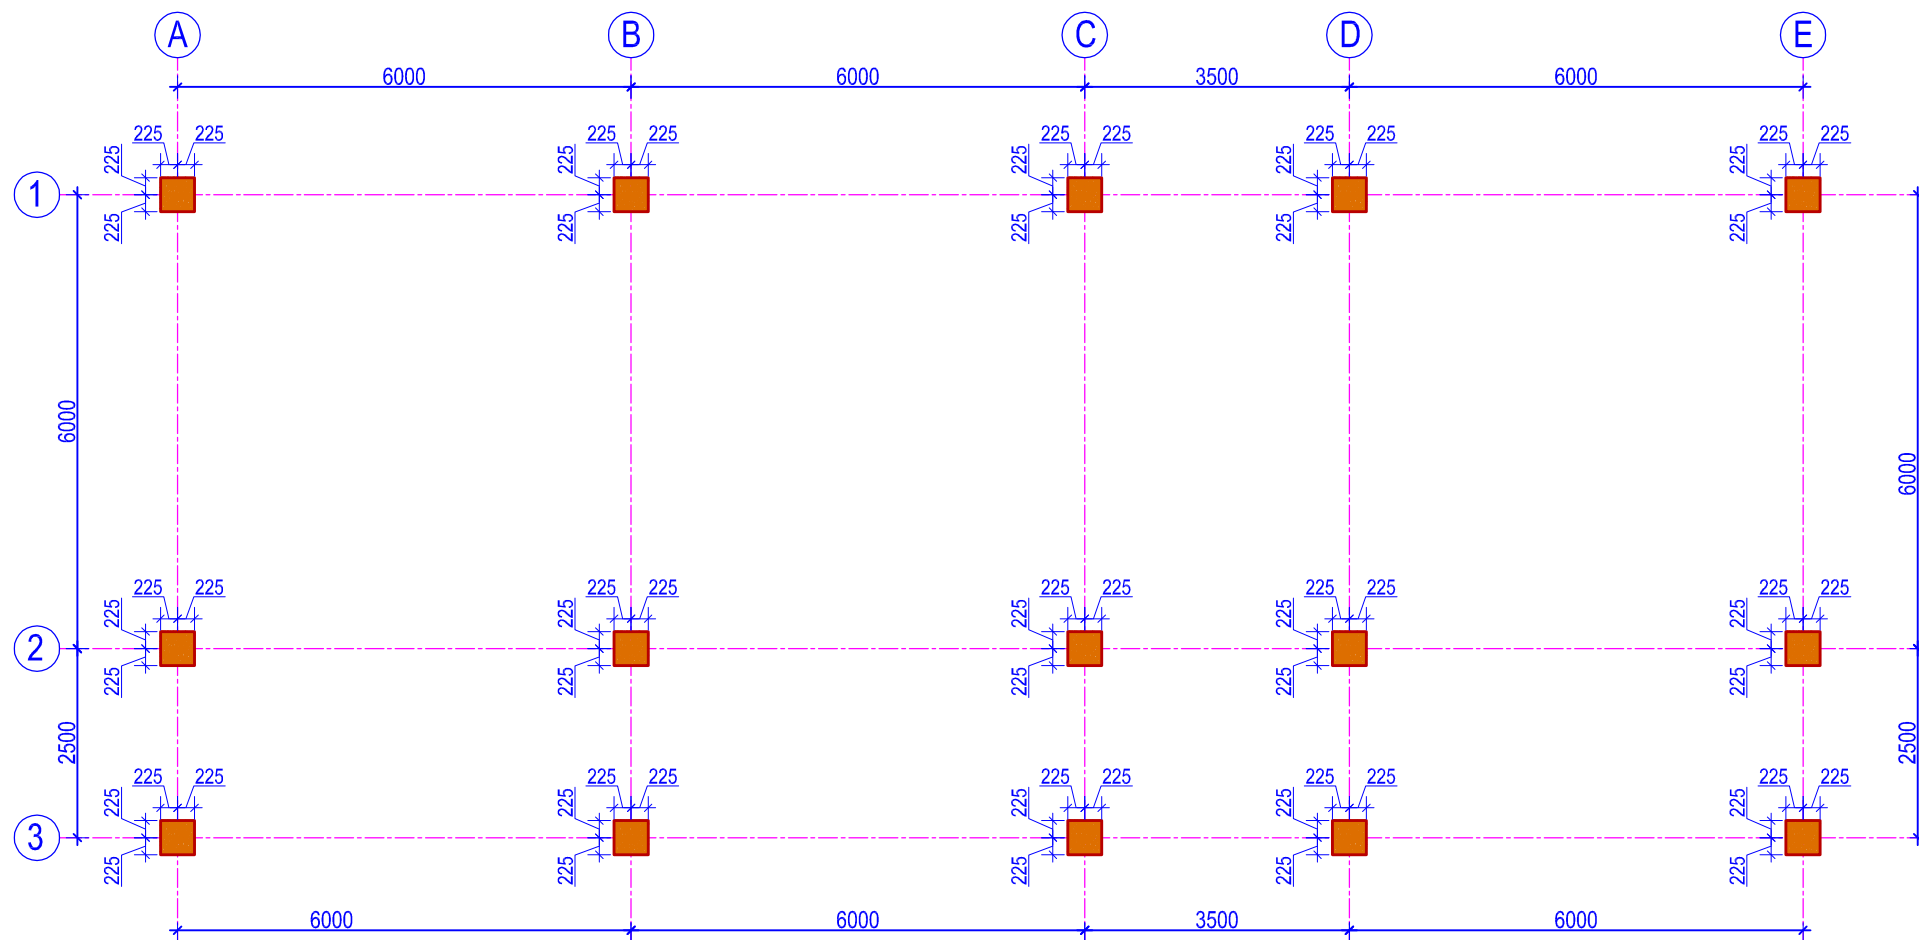


COLUMN LAYOUT PLAN

(Scale= 1:100)



COLUMN REINFORCEMENT DETAILS AT GRID -1							
S. NO.	GRID	GRID -A	GRID -B	GRID -C	GRID -D	GRID -E	STIRRUPS
		COLUMN SIZE (450 x 450)	COLUMN SIZE (450 x 450)	COLUMN SIZE (450 x 450)	COLUMN SIZE (450 x 450)	COLUMN SIZE (450 x 450)	
1	FIRST FLOOR	 6 NOS. -16mmØ 6 NOS. -12mmØ	 6 NOS. -16mmØ 6 NOS. -12mmØ	 6 NOS. -16mmØ 6 NOS. -12mmØ	 6 NOS. -16mmØ 6 NOS. -12mmØ	 6 NOS. -16mmØ 6 NOS. -12mmØ	 8Ø@100mm/c & 150mm/c
2	GROUND FLOOR	 12 NOS. -16mmØ	 12 NOS. -16mmØ	 12 NOS. -16mmØ	 12 NOS. -16mmØ	 12 NOS. -16mmØ	 8Ø@100mm/c & 150mm/c

 

NOTES:

1. Any discrepancy in the drawing to be immediately reported to the consultant or concerned engineer.
2. Drawing are not to be directly measured.
3. Read this drawing along with other related drawings and coordinate with Structural, Electrical, Plumbing and other services drawings.
4. Refer doors & windows schedule/elevations for size of doors & windows
5. Provide threshold at all exterior doors as per details, unless otherwise indicated.



Government Of Nepal
Department Of Education
Sanothimi, Bhaktapur, Nepal



Donor : **Japan International Cooperation Agency**

Project Title:
Emergency School Reconstruction Project



ORIENTAL CONSULTANTS GLOBAL
Global Consulting for sustainable Development



Joint Venture with
MOHRI, ARCHITECT & ASSOCIATES, INC

Sub-Consultant:
EWES East West Engineering Service Pvt. Ltd.
P. Box-8621, Bansbari, Kathmandu, Nepal. web: ewesnepal.com
Tel: 9771-4373316, Fax: 4650203, email: hbgewe@gmail.com

Mr. Tomoki Miyano	Mr. H.B. Gurung
Mr. Hisafumi Michikawa	Mr. A.S. Tamang
Mr. Wong Kuok Hung	Mr. S. Malla




Type Design :
2 STOREY 6 SMALL CLASSROOMS

Sheet Title : COLUMN LAYOUT PLAN & DETAILS	Sheet No. 2-6C (S)
--	------------------------------

Date : September, 2016	S-04
Print Sheet : A'3' Size	

COLUMN REINFORCEMENT DETAILS AT GRID -2							
S. NO.	GRID	GRID -A COLUMN SIZE (450 x 450)	GRID -B COLUMN SIZE (450 x 450)	GRID -C COLUMN SIZE (450 x 450)	GRID -D COLUMN SIZE (450 x 450)	GRID -E COLUMN SIZE (450 x 450)	STIRRUPS
1	FIRST FLOOR						 8Ø@100mm/c & 150mm/c
2	GROUND FLOOR						 8Ø@100mm/c & 150mm/c

COLUMN REINFORCEMENT DETAILS AT GRID -3							
S. NO.	GRID	GRID -A COLUMN SIZE (450 x 450)	GRID -B COLUMN SIZE (450 x 450)	GRID -C COLUMN SIZE (450 x 450)	GRID -D COLUMN SIZE (450 x 450)	GRID -E COLUMN SIZE (450 x 450)	STIRRUPS
1	FIRST FLOOR						 8Ø@100mm/c & 150mm/c
2	GROUND FLOOR						 8Ø@100mm/c & 150mm/c

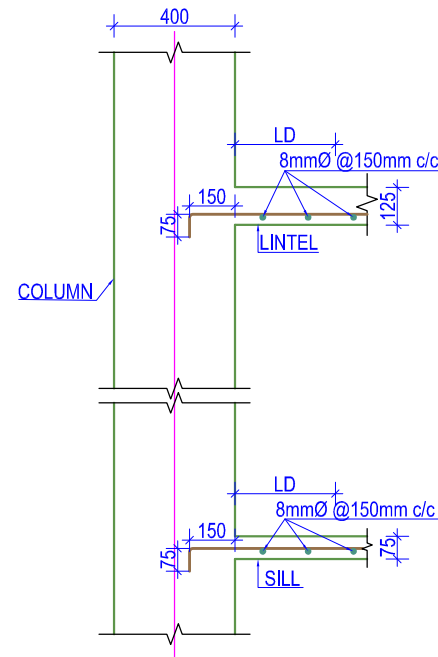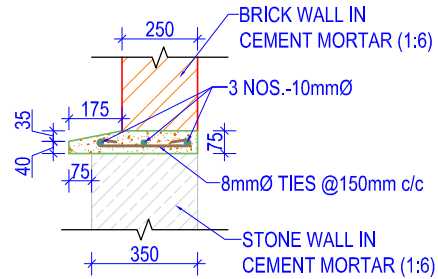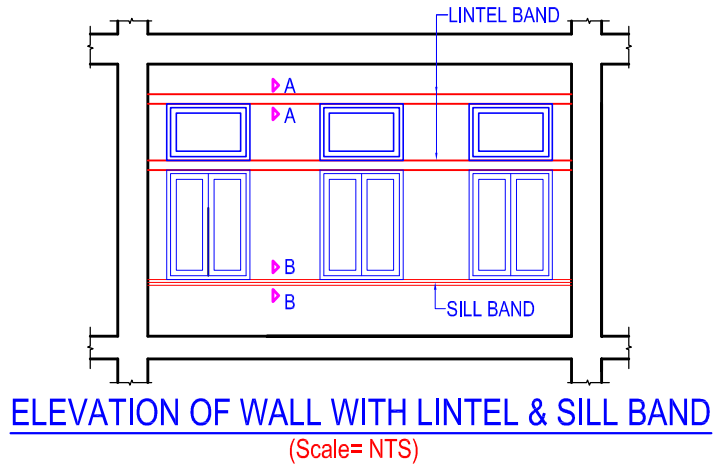

COLUMN ,LINTEL& SILL JOINT DETAIL
(Scale= 1:25)



- NOTES:
1. Any discrepancy in the drawing to be immediately reported to the consultant or concerned engineer.
 2. Drawing are not to be directly measured.
 3. Read this drawing along with other related drawings and coordinate with Structural, Electrical, Plumbing and other services drawings.
 4. Refer doors & windows schedule/elevations for size of doors & windows
 5. Provide threshold at all exterior doors as per details, unless otherwise indicated.



Government Of Nepal
Department Of Education
Sanothimi, Bhaktapur, Nepal



Donor :
Japan International
Cooperation Agency

Project Title:
Emergency School Reconstruction Project



ORIENTAL CONSULTANTS GLOBAL
Global Consulting for sustainable Development



Joint Venture with
MOHRI, ARCHITECT & ASSOCIATES, INC

Sub-Consultant:
EWES East West Engineering Service Pvt. Ltd.
P. Box-8621, Bansbari, Kathmandu, Nepal. web: ewesnepal.com
Tel: 9771-4373316, Fax: 4650203, email: hbgewe@gmail.com

Mr. Tomoki Miyano	Mr. H.B. Gurung
Mr. Hisafumi Michikawa	Mr. A.S. Tamang
Mr. Wong Kuok Hung	Mr. S. Malla

Type Design :
2 STOREY 6 SMALL CLASSROOMS


Sheet Title :
COLUMN DETAILS &
SILL & LINTEL DETAILS

Sheet No.
2-6C
(S)


Date : September, 2016

Print Sheet : A'3' Size


S-05

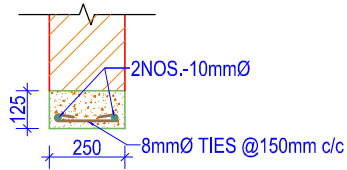

X-SECTION OF LINTEL BAND AT A-A
(Scale= 1:25)

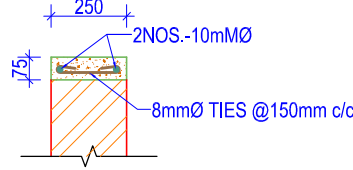

X-SECTION OF SILL BAND AT B-B
(Scale= 1:25)

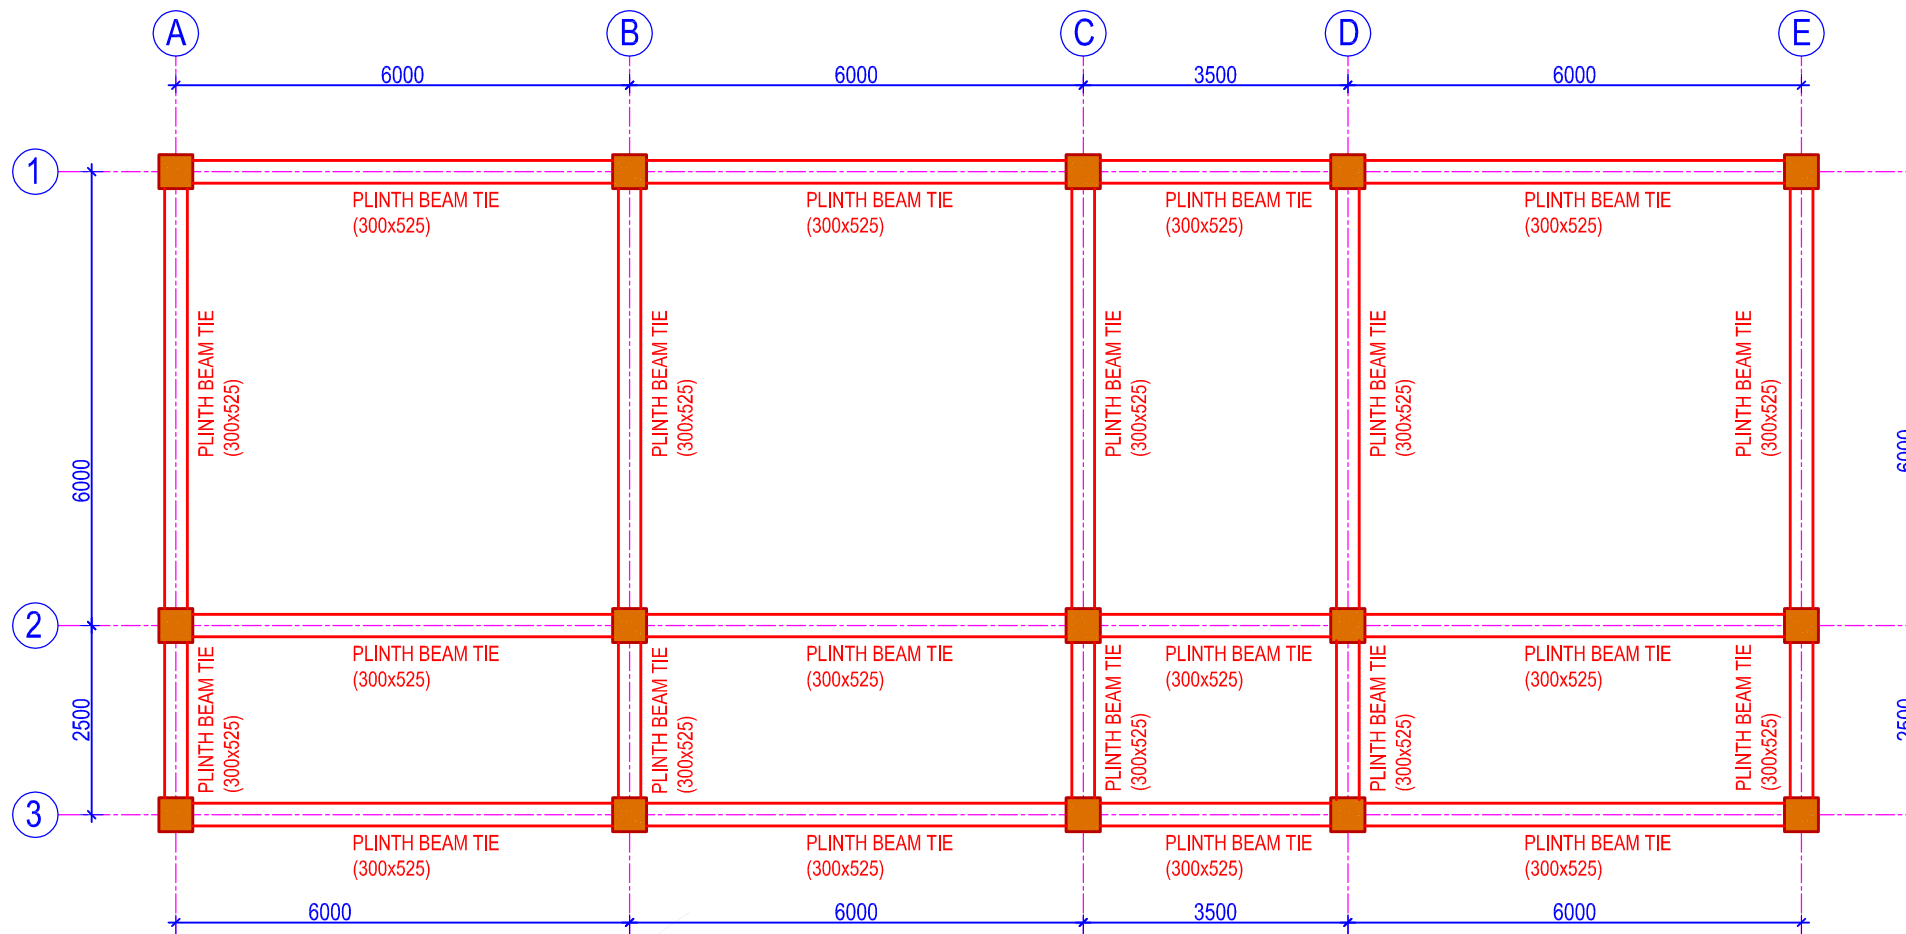

PLINTH BEAM TIE PLAN AT PLINTH LEVEL
(Scale= 1:100)



- NOTES:
1. Any discrepancy in the drawing to be immediately reported to the consultant or concerned engineer.
 2. Drawing are not to be directly measured.
 3. Read this drawing along with other related drawings and coordinate with Structural, Electrical, Plumbing and other services drawings.
 4. Refer doors & windows schedule/elevations for size of doors & windows
 5. Provide threshold at all exterior doors as per details, unless otherwise indicated.



Government Of Nepal
Department Of Education
Sanothimi, Bhaktapur, Nepal



Donor : **Japan International Cooperation Agency**

Project Title:
Emergency School Reconstruction Project



ORIENTAL CONSULTANTS GLOBAL
Global Consulting for sustainable Development
Joint Venture with
MOHRI, ARCHITECT & ASSOCIATES, INC

Sub-Consultant:



East West Engineering Service Pvt. Ltd.
P. Box-8621, Bansbari, Kathmandu, Nepal. web: ewesnepal.com
Tel: 9771-4373316, Fax: 4650203, email: hbgewe@gmail.com

Mr. Tomoki Miyano	Mr. H.B. Gurung
Mr. Hisafumi Michikawa	Mr. A.S. Tamang
Mr. Wong Kuok Hung	Mr. S. Malla

Type Design :
2 STOREY 6 SMALL CLASSROOMS


Sheet Title : PLINTH BEAM TIE PLAN	Sheet No. 2-6C (S)
Date : September, 2016	S-06
Print Sheet : A'3' Size	



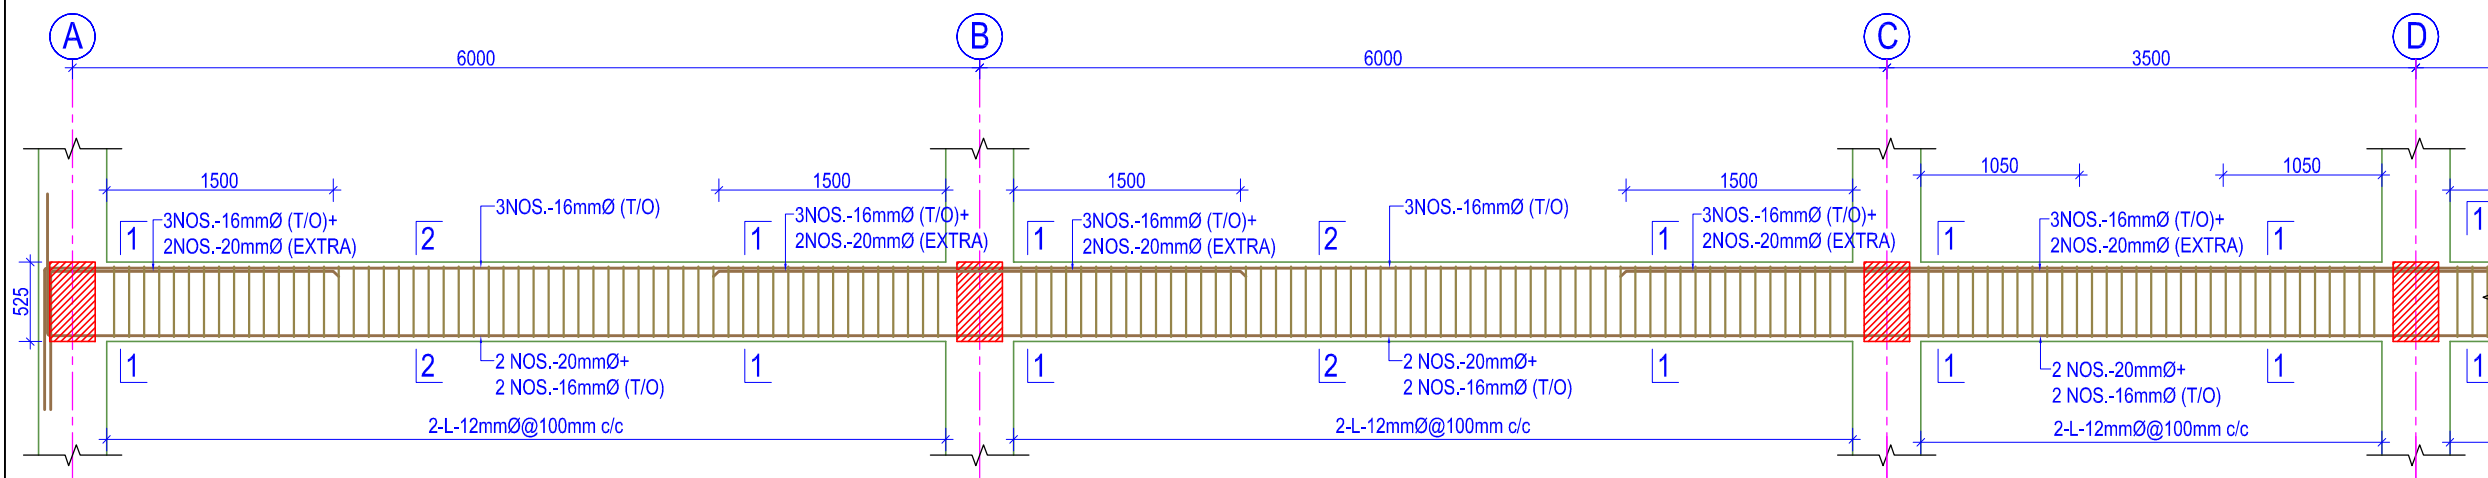

PLINTH BEAM TIE DETAIL ALONG GRID AT -1 & 2

(SCALE = 1:50)

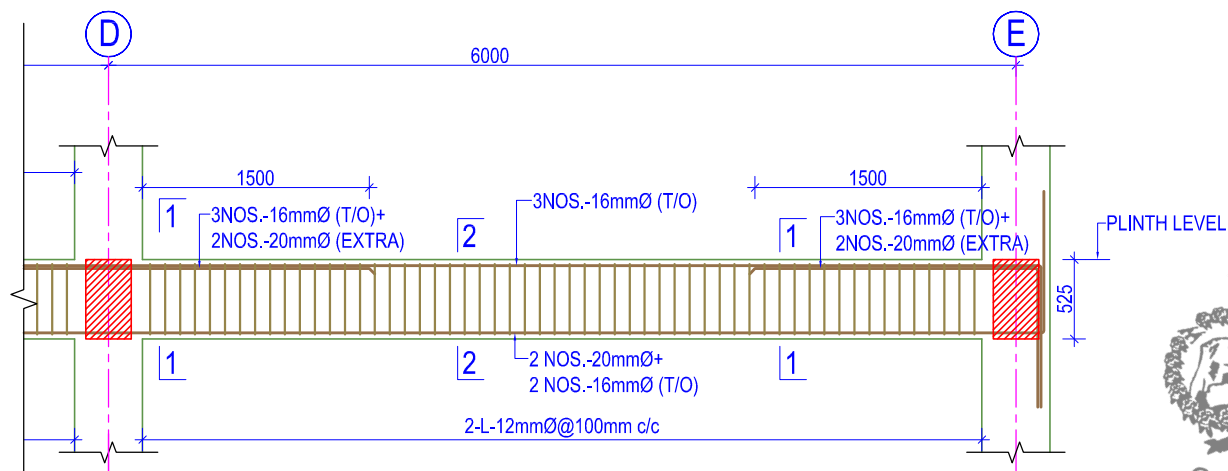


PLINTH BEAM TIE DETAIL ALONG GRID AT -1 & 2

(SCALE = 1:50)




Government of Nepal
Ministry of Education
Central Level Project Implementation Unit
Gyaneshwor, Kathmandu

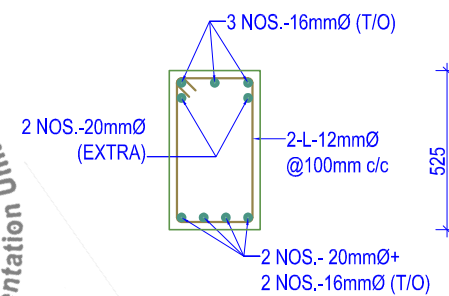


SECTION -1-1

(SCALE = 1:25)

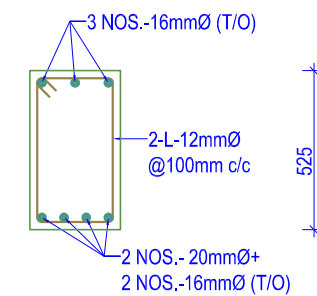

SECTION -2-2

(SCALE = 1:25)

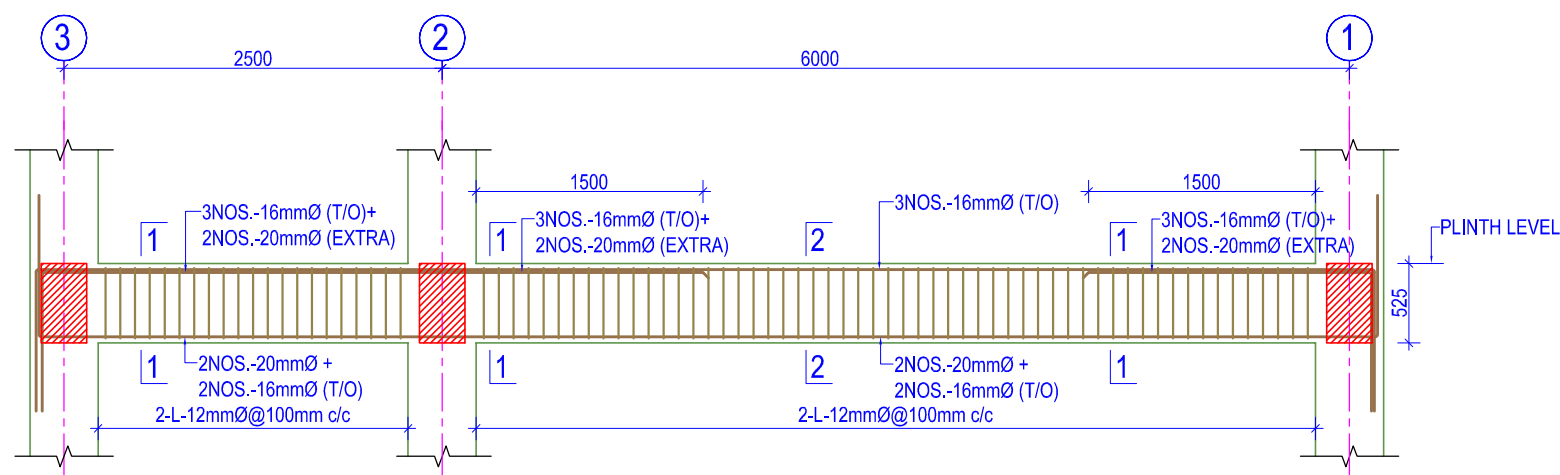

PLINTH BEAM TIE DETAIL ALONG GRID AT -A, C, D & E

(SCALE = 1:50)

NOTES:

1. Any discrepancy in the drawing to be immediately reported to the consultant or concerned engineer.
2. Drawing are not to be directly measured.
3. Read this drawing along with other related drawings and coordinate with Structural, Electrical, Plumbing and other services drawings.
4. Refer doors & windows schedule/elevations for size of doors & windows
5. Provide threshold at all exterior doors as per details, unless otherwise indicated.



Government Of Nepal
Department Of Education
Sanathimi, Bhaktapur, Nepal



Donor :
Japan International
Cooperation Agency

Project Title:

Emergency School Reconstruction Project



ORIENTAL CONSULTANTS GLOBAL
Global Consulting for sustainable Development



Joint Venture with
MOHRI, ARCHITECT & ASSOCIATES, INC

Sub-Consultant:



East West Engineering Service Pvt. Ltd.
P. Box-8621, Bansbari, Kathmandu, Nepal. web: ewesnepal.com
Tel: 9771-4373316, Fax: 4650203, email: hbgewe@gmail.com

Mr. Tomoki Miyano	Mr. H.B. Gurung
Mr. Hisafumi Michikawa	Mr. A.S. Tamang
Mr. Wong Kuok Hung	Mr. S. Malla

Type Design :

2 STOREY 6 SMALL CLASSROOMS

Sheet Title :

PLINTH BEAM TIE DETAILS


Sheet No.


2-6C
(S)

Date : September, 2016

Print Sheet : A'3' Size


S-07

 

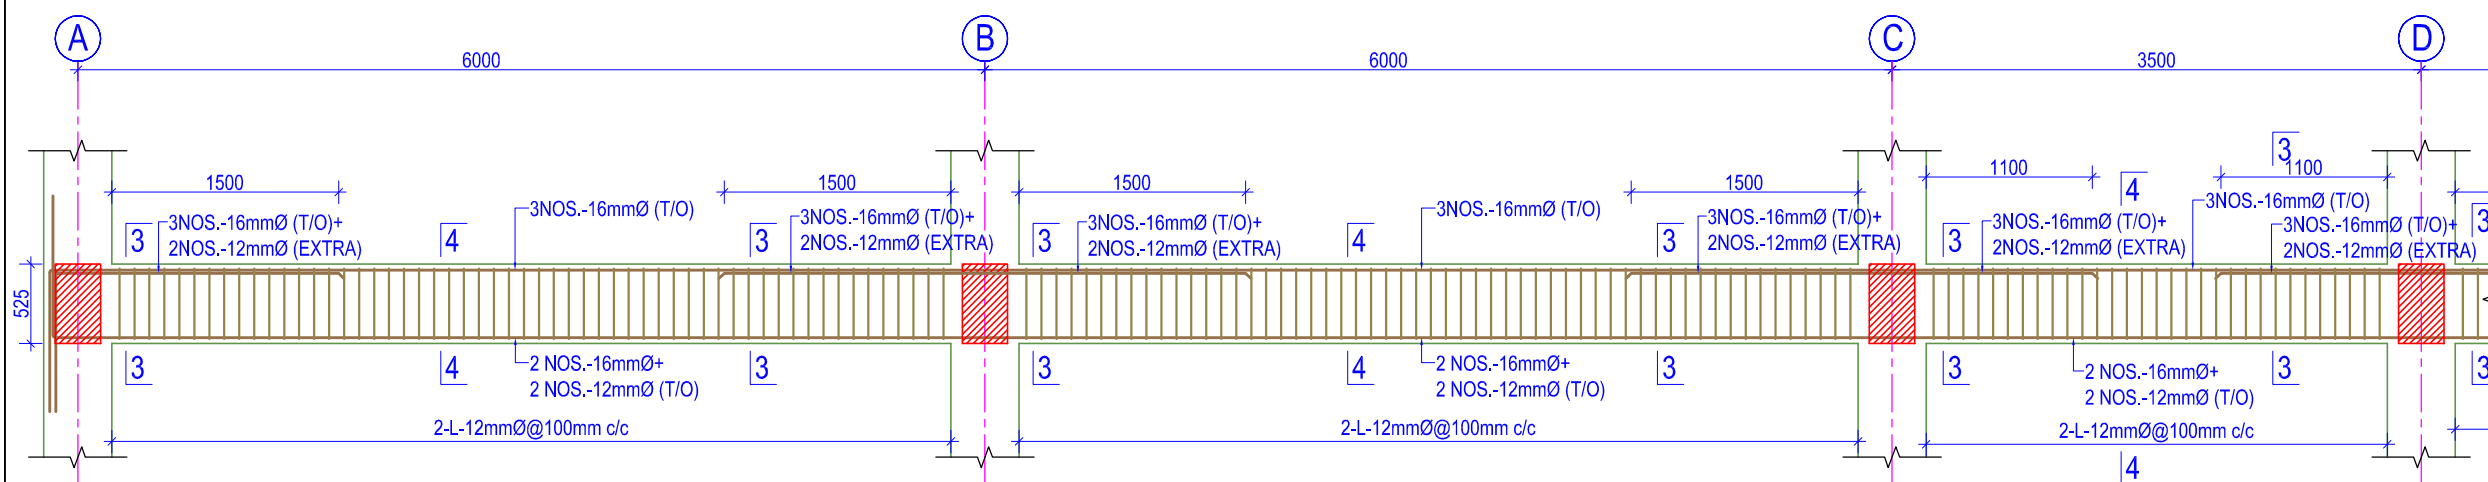


PLINTH BEAM TIE DETAIL ALONG GRID AT -3

(SCALE = 1:50)

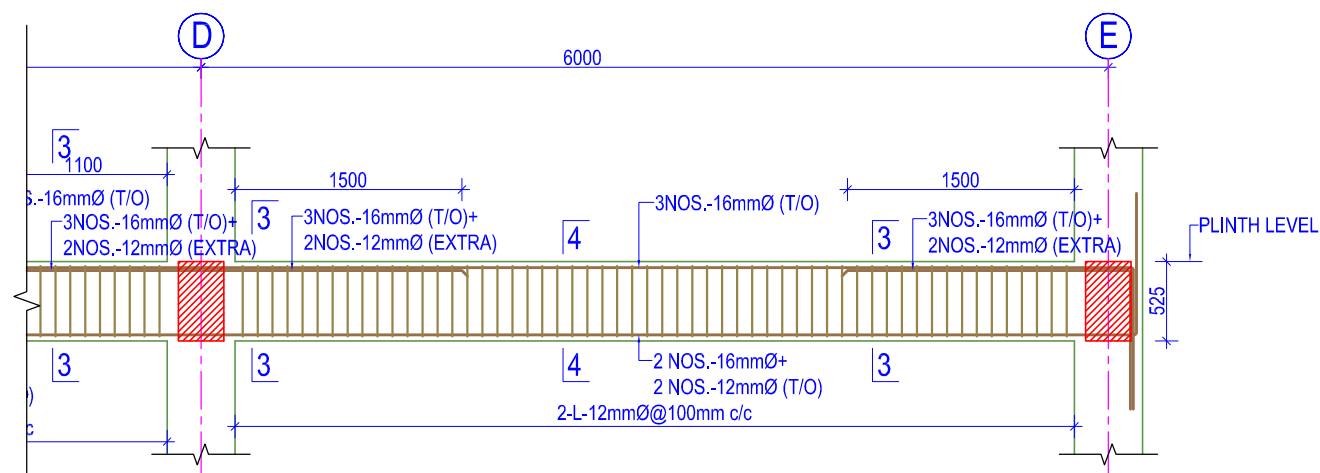


PLINTH BEAM TIE DETAIL ALONG GRID AT -3

(SCALE = 1:50)

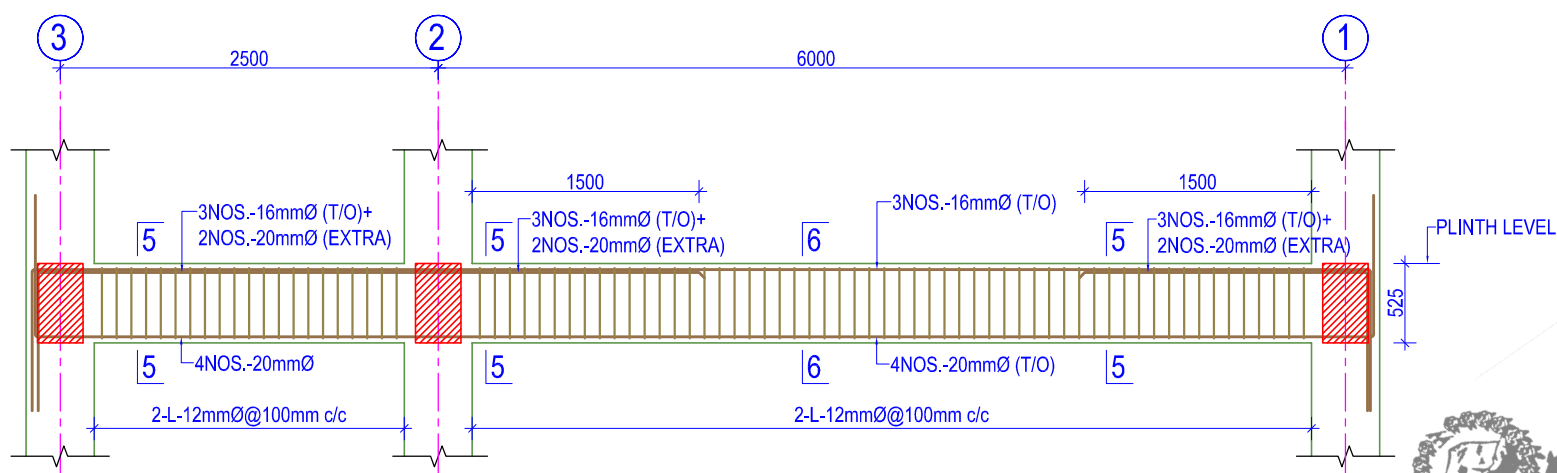


PLINTH BEAM TIE DETAIL ALONG GRID AT -B

(SCALE = 1:50)

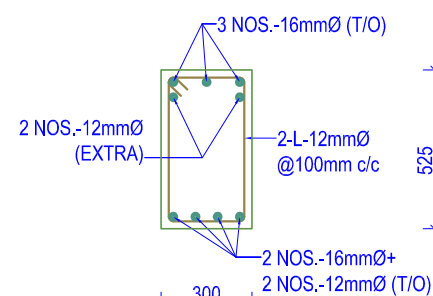


SECTION -3-3

(SCALE = 1:25)

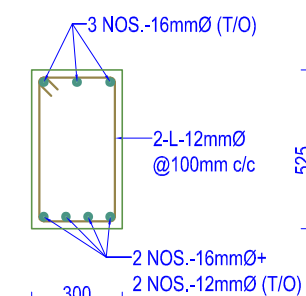


SECTION -4-4

(SCALE = 1:25)

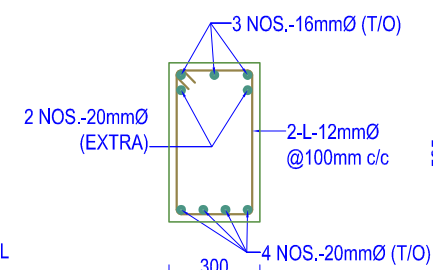



SECTION -5-5

(SCALE = 1:25)

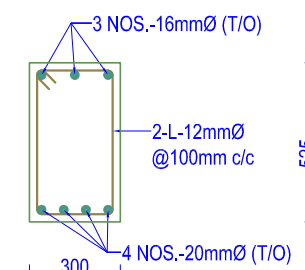

SECTION -6-6

(SCALE = 1:25)

 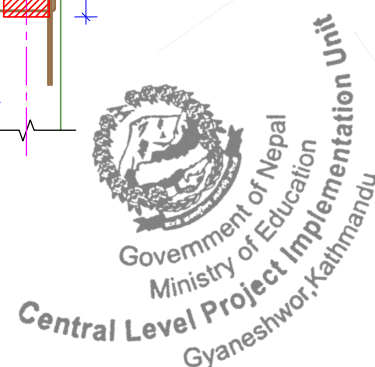

NOTES:

1. Any discrepancy in the drawing to be immediately reported to the consultant or concerned engineer.
2. Drawing are not to be directly measured.
3. Read this drawing along with other related drawings and coordinate with Structural, Electrical, Plumbing and other services drawings.
4. Refer doors & windows schedule/elevations for size of doors & windows
5. Provide threshold at all exterior doors as per details, unless otherwise indicated.



Government Of Nepal
Department Of Education
Sanathimi, Bhaktapur, Nepal



Donor :
Japan International
Cooperation Agency

Project Title:

Emergency School Reconstruction Project



ORIENTAL CONSULTANTS GLOBAL
Global Consulting for sustainable Development

Joint Venture with
MOHRI, ARCHITECT & ASSOCIATES, INC

Sub-Consultant:

EWES East West Engineering Service Pvt. Ltd.
P. Box-8621, Bansbari, Kathmandu, Nepal. web: ewesnepal.com
Tel: 9771-4373316, Fax: 4650203, email: hbgewe@gmail.com

Mr. Tomoki Miyano	Mr. H.B. Gurung
Mr. Hisafumi Michikawa	Mr. A.S. Tamang
Mr. Wong Kuok Hung	Mr. S. Malla

Type Design :

2 STOREY 6 SMALL CLASSROOMS

Sheet Title :
PLINTH BEAM TIE DETAILS


Sheet No.

2-6C
(S)

Date : September, 2016


Print Sheet : A'3' Size

S-08

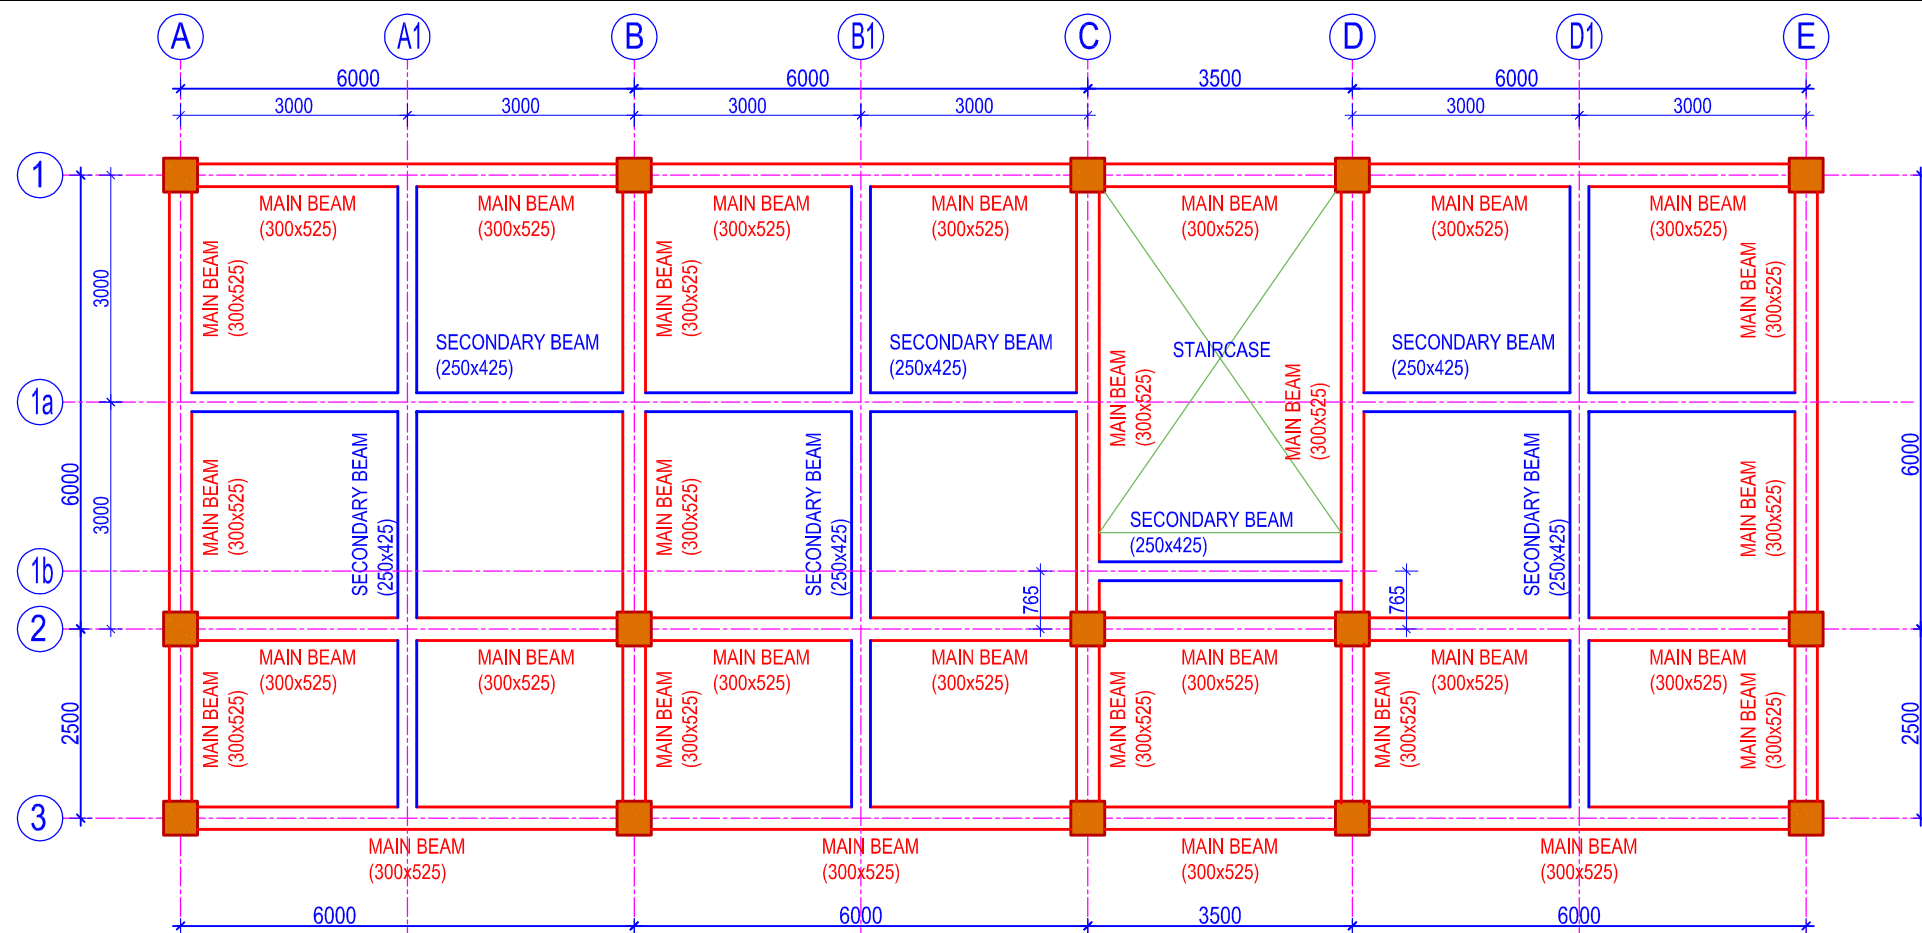

BEAM PLAN AT FIRST FLOOR LEVEL

(Scale= 1:100)

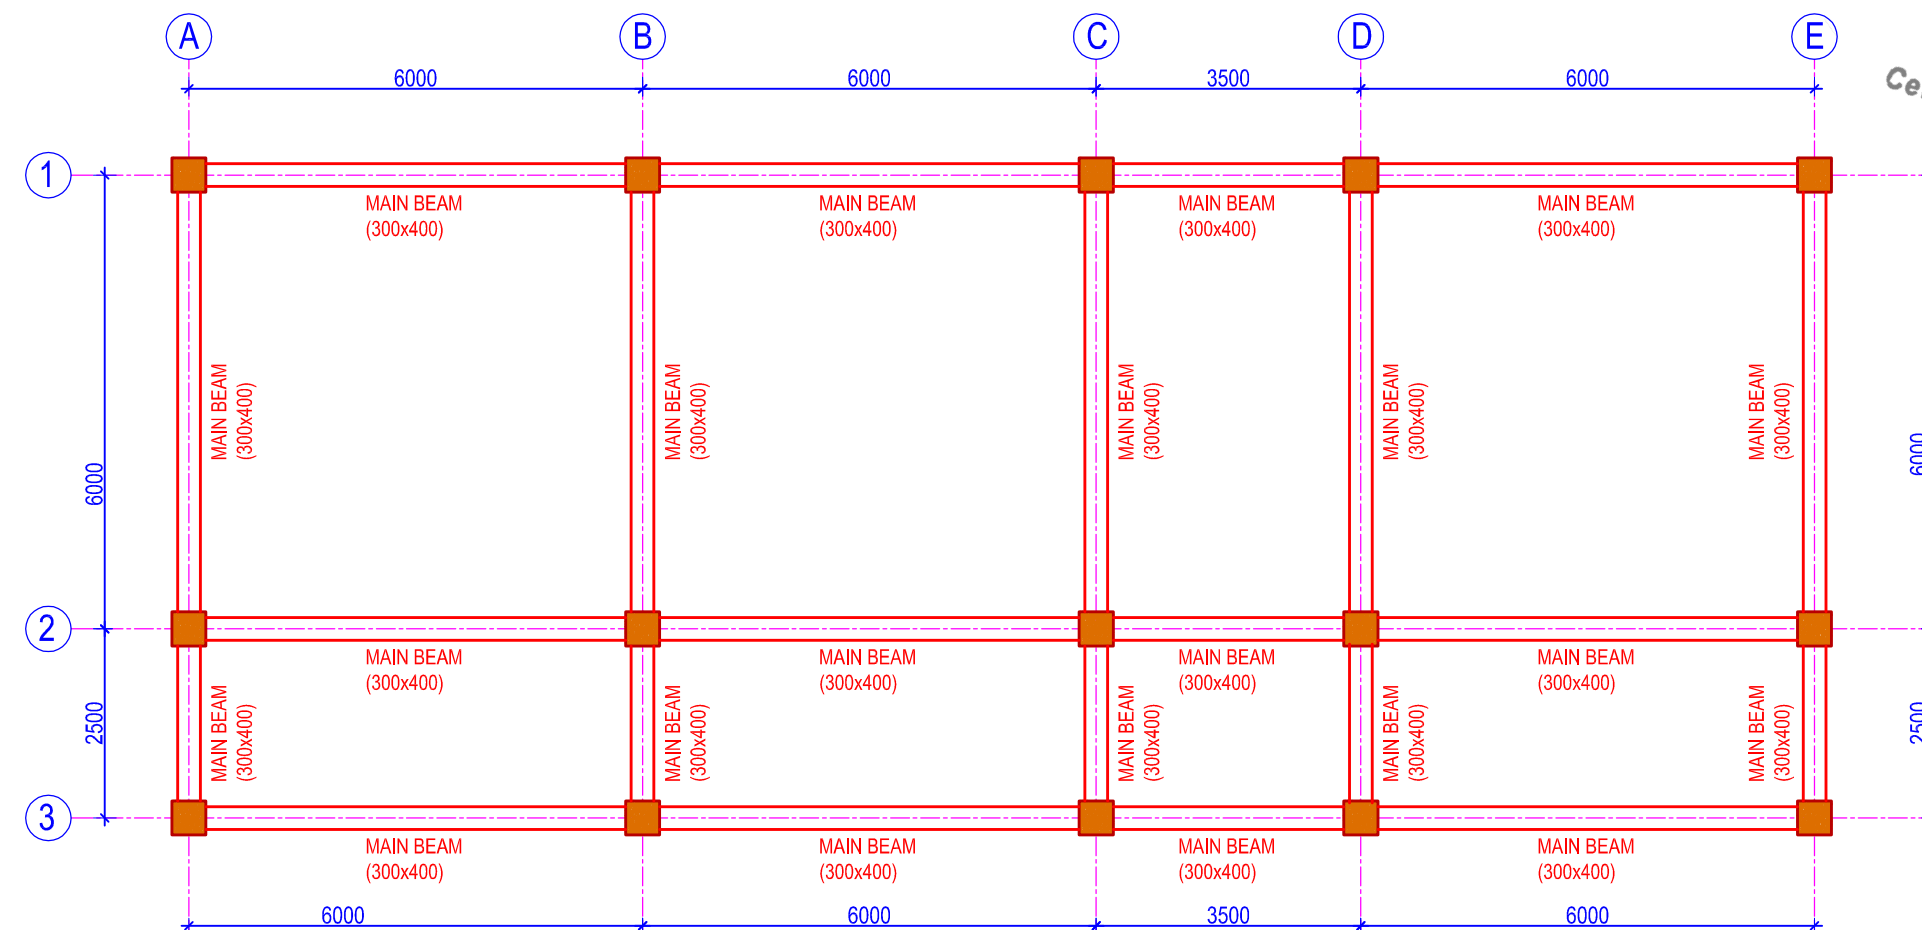

BEAM PLAN AT TRUSS LEVEL

(Scale= 1:100)



NOTES:

1. Any discrepancy in the drawing to be immediately reported to the consultant or concerned engineer.
2. Drawing are not to be directly measured.
3. Read this drawing along with other related drawings and coordinate with Structural, Electrical, Plumbing and other services drawings.
4. Refer doors & windows schedule/elevations for size of doors & windows
5. Provide threshold at all exterior doors as per details, unless otherwise indicated.



Government Of Nepal
Department Of Education
Sanathimi, Bhaktapur, Nepal



Donor :
Japan International
Cooperation Agency

Project Title:

Emergency School Reconstruction Project



ORIENTAL CONSULTANTS GLOBAL
Global Consulting for sustainable Development



Joint Venture with
MOHRI, ARCHITECT & ASSOCIATES, INC

Sub-Consultant:



East West Engineering Service Pvt. Ltd.
P. Box-8621, Bansbari, Kathmandu, Nepal. web: ewesnepal.com
Tel: 9771-4373316, Fax: 4650203, email: hbgewe@gmail.com


Mr. Tomoki Miyano	Mr. H.B. Gurung
Mr. Hisafumi Michikawa	Mr. A.S. Tamang
Mr. Wong Kuok Hung	Mr. S. Malla

Type Design :

2 STOREY 6 SMALL CLASSROOMS

Sheet Title :	Sheet No.
BEAM PLANS (FIRST FLOOR & TRUSS LEVEL)	2-6C (S)
Date : September, 2016	S-09
Print Sheet : A'3' Size	



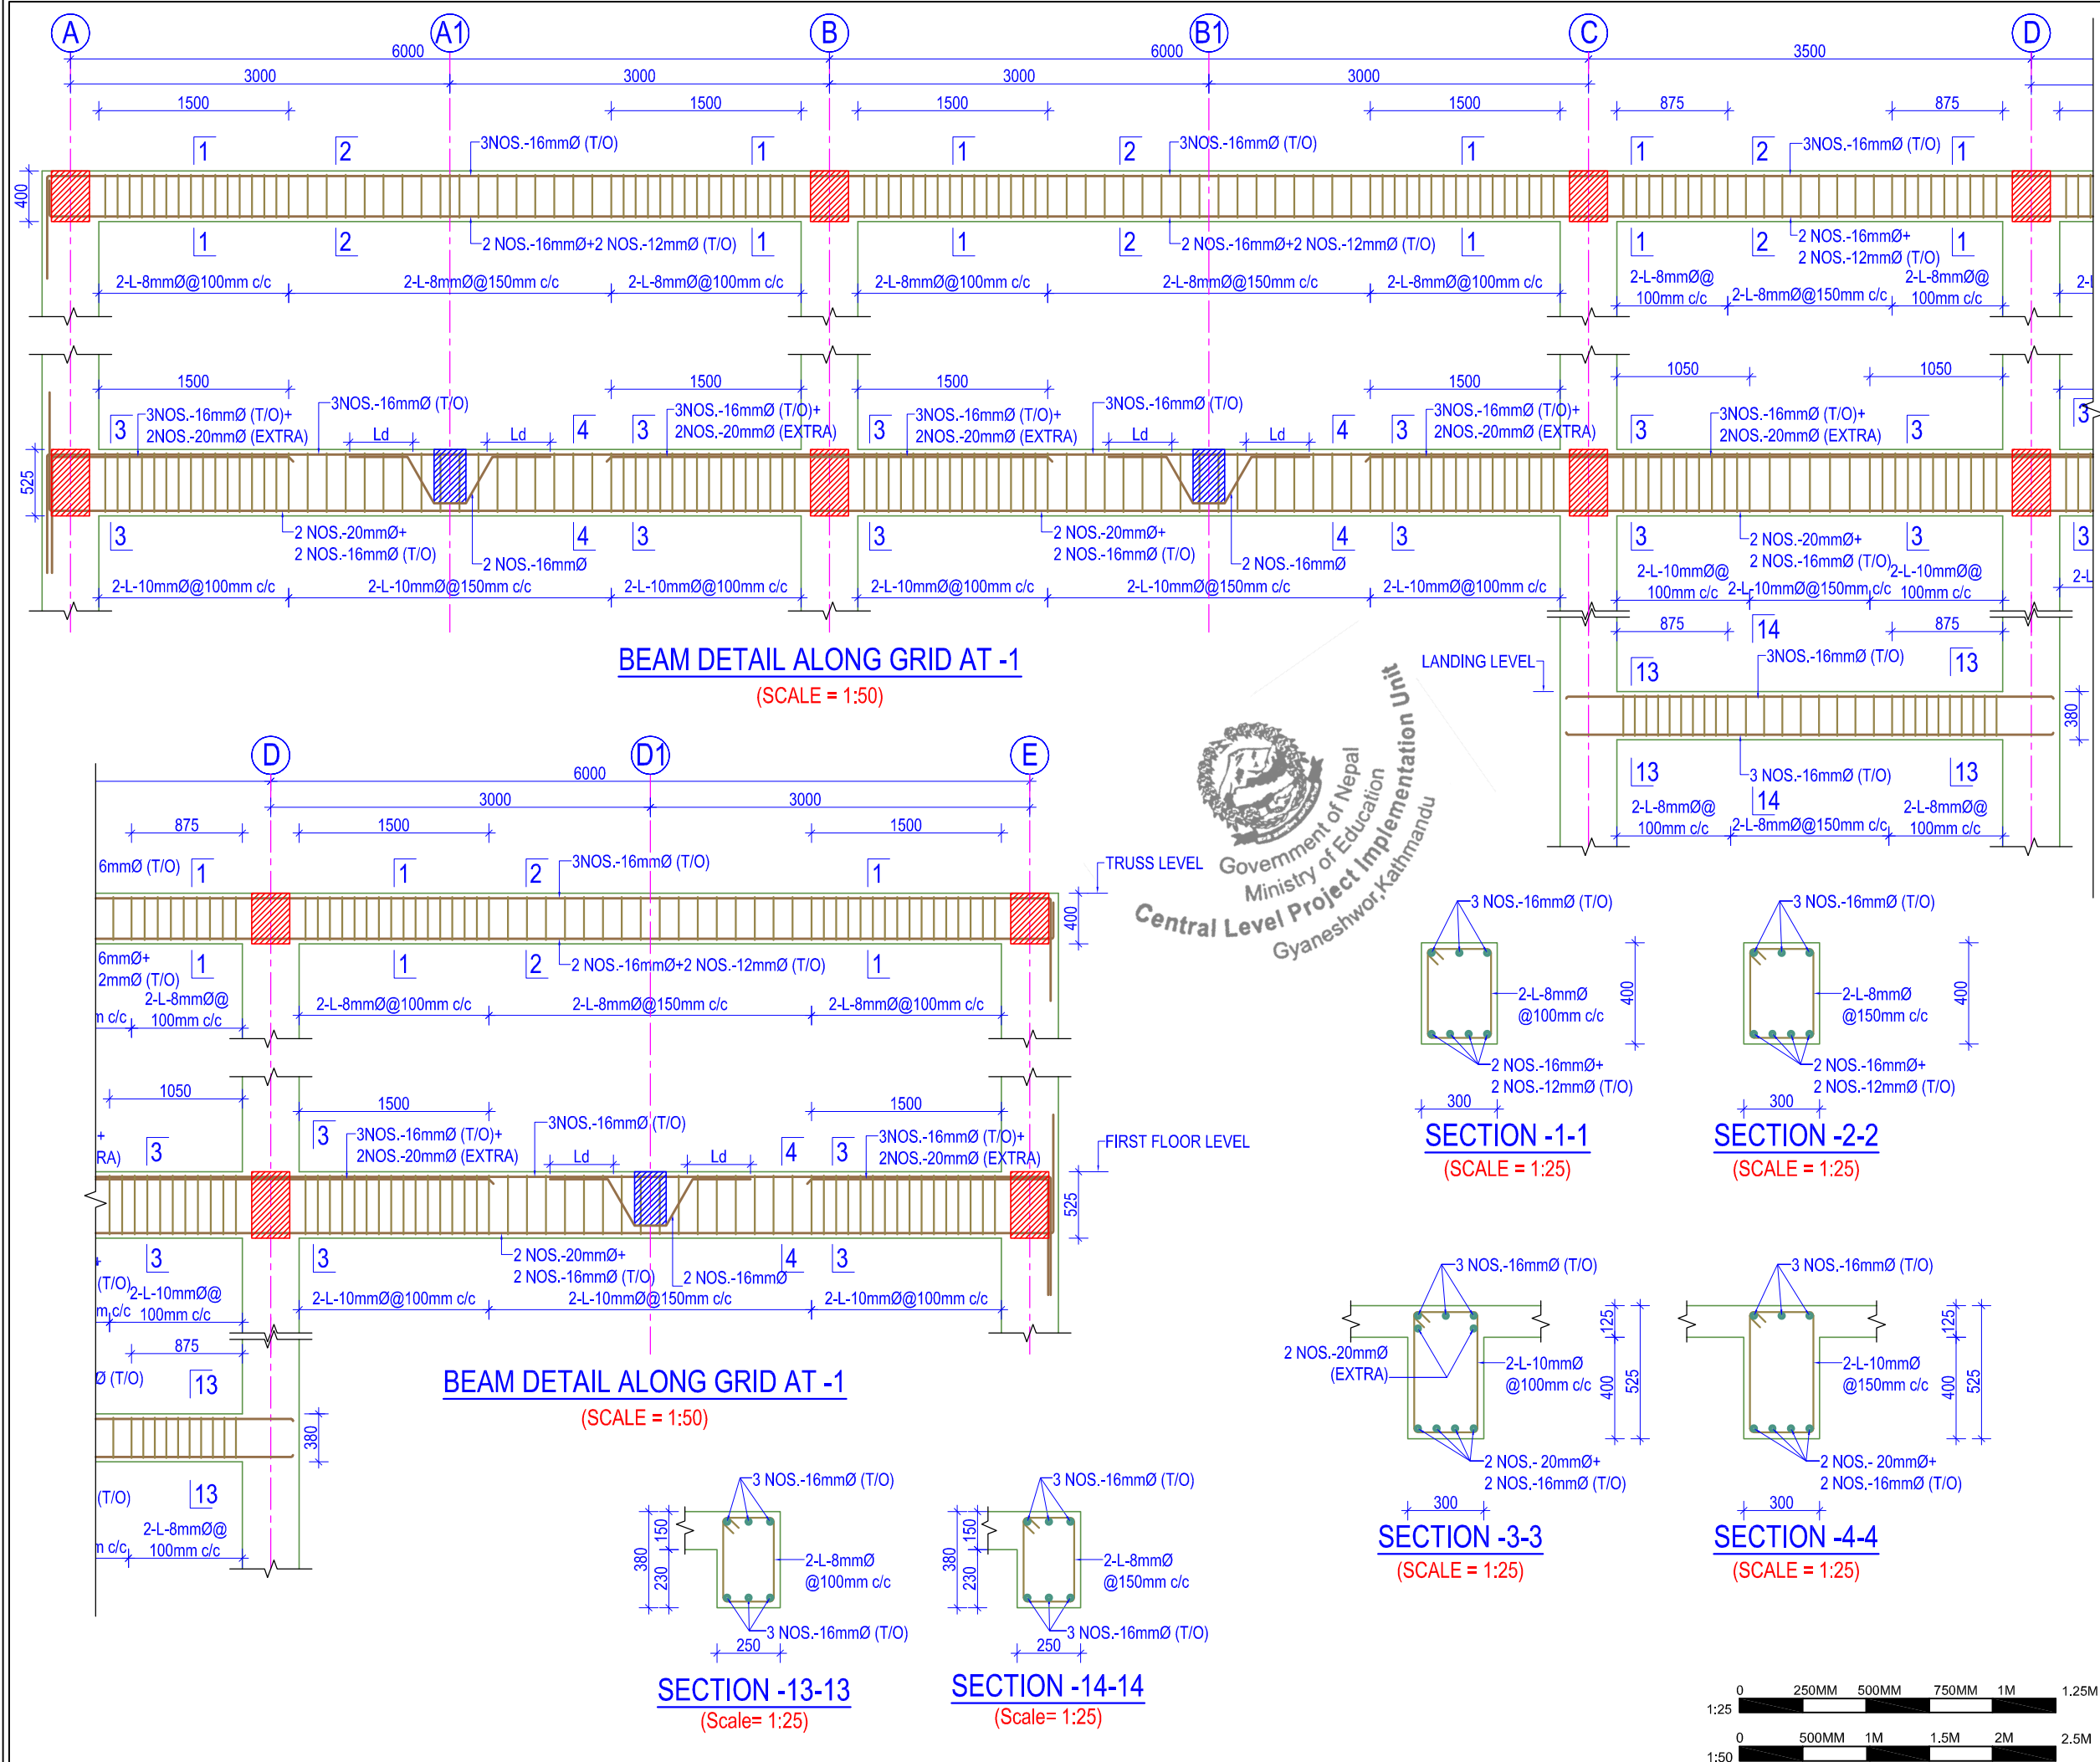

- NOTES:
1. Any discrepancy in the drawing to be immediately reported to the consultant or concerned engineer.
 2. Drawing are not to be directly measured.
 3. Read this drawing along with other related drawings and coordinate with Structural, Electrical, Plumbing and other services drawings.
 4. Refer doors & windows schedule/elevations for size of doors & windows
 5. Provide threshold at all exterior doors as per details, unless otherwise indicated.



Government Of Nepal
Department Of Education
Sanathimi, Bhaktapur, Nepal

Donor :
Japan International
Cooperation Agency

Project Title:
Emergency School Reconstruction Project


ORIENTAL CONSULTANTS GLOBAL
Global Consulting for sustainable Development
Joint Venture with
MOHRI, ARCHITECT & ASSOCIATES, INC

Sub-Consultant:
EWES East West Engineering Service Pvt. Ltd.
P. Box-8621, Bansbari, Kathmandu, Nepal. web: ewesnepal.com
Tel: 9771-4373316, Fax: 4650203, email: hbgewe@gmail.com

Mr. Tomoki Miyano	Mr. H.B. Gurung
Mr. Hisafumi Michikawa	Mr. A.S. Tamang
Mr. Wong Kuok Hung	Mr. S. Malla


Type Design :
2 STOREY 6 SMALL CLASSROOMS

Sheet Title : BEAM DETAILS	Sheet No. 2-6C (S)
Date : September, 2016	S-10
Print Sheet : A'3' Size	

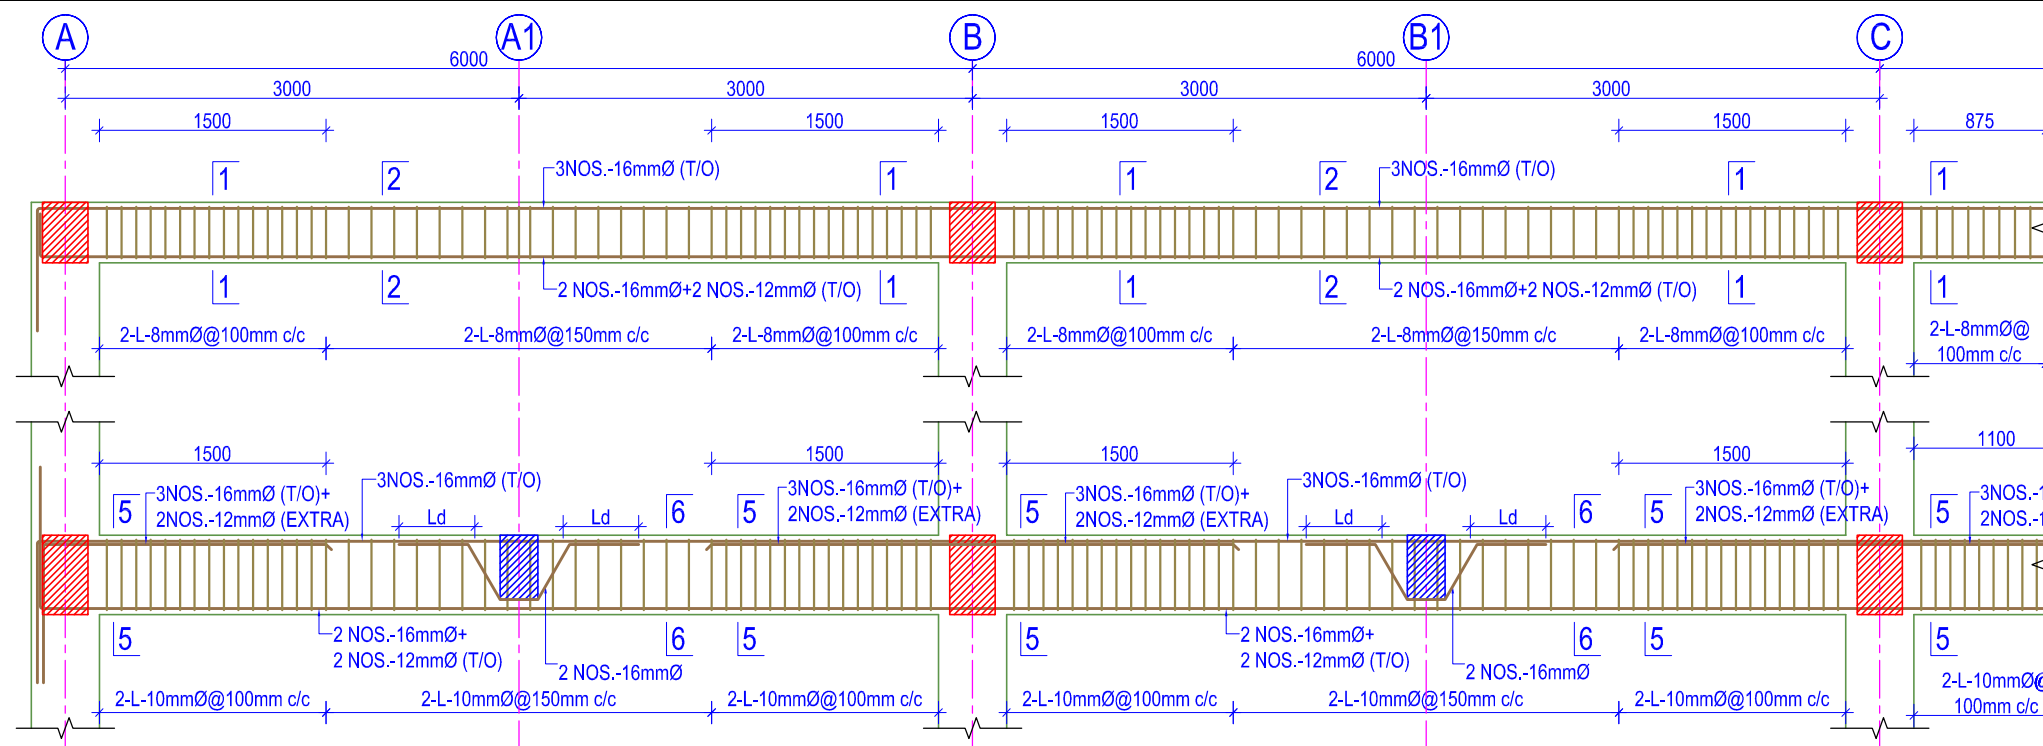


BEAM DETAIL ALONG GRID AT -3

(SCALE = 1:50)

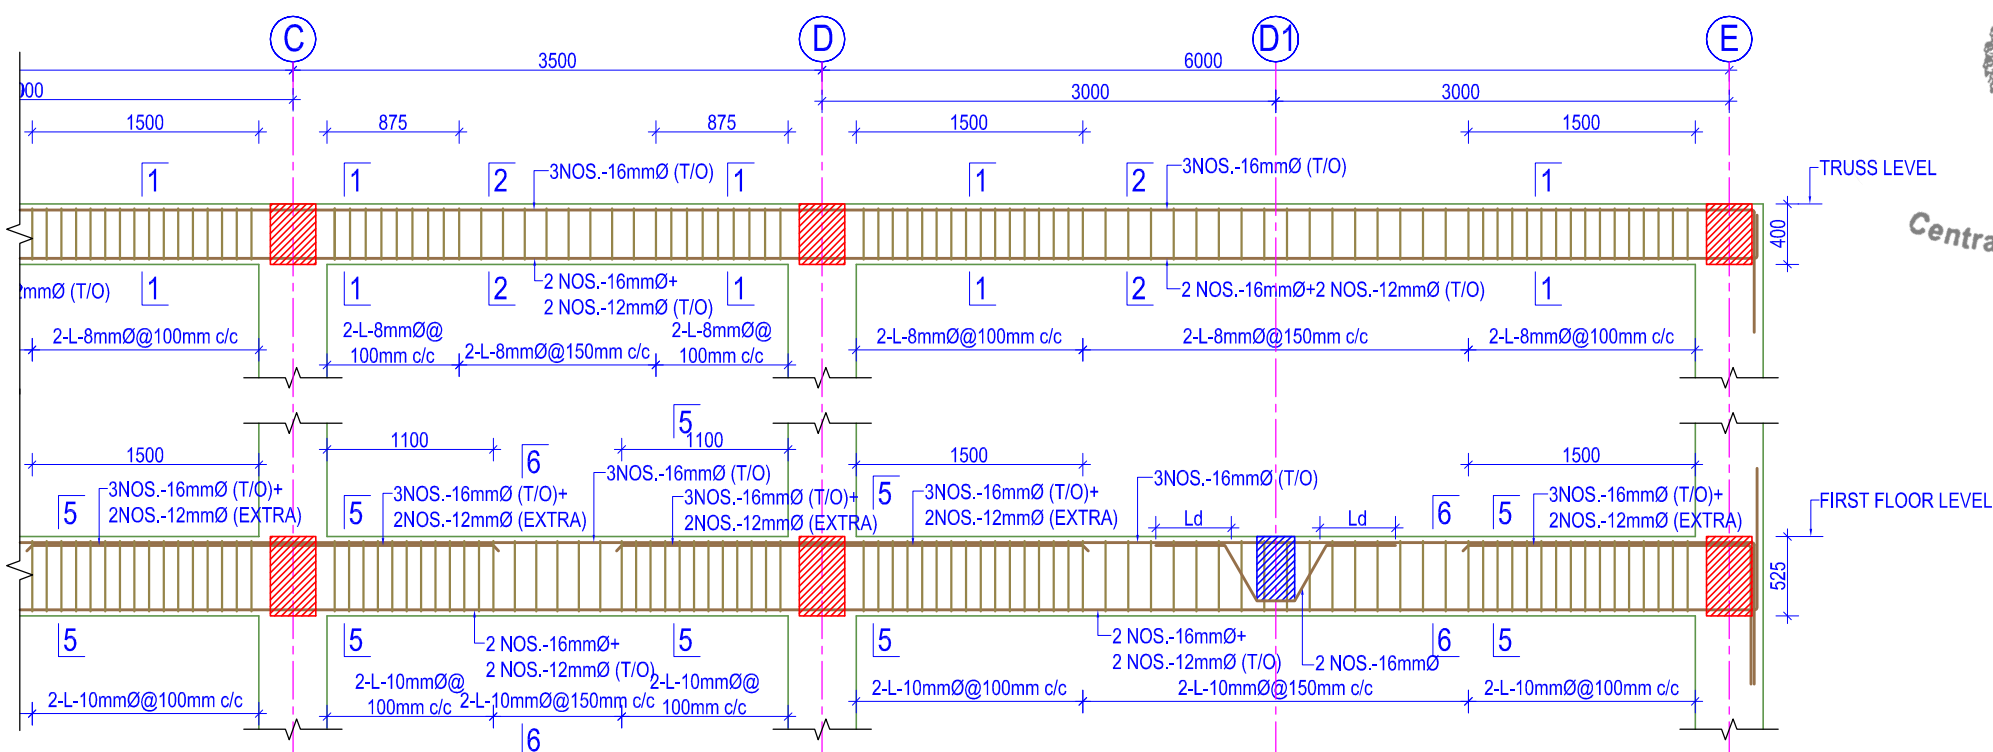


BEAM DETAIL ALONG GRID AT -3

(SCALE = 1:50)

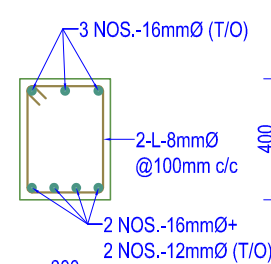


SECTION -1-1

(SCALE = 1:25)

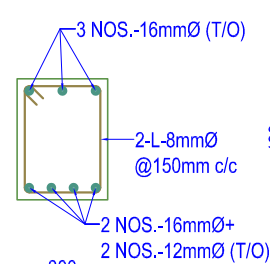


SECTION -2-2

(SCALE = 1:25)

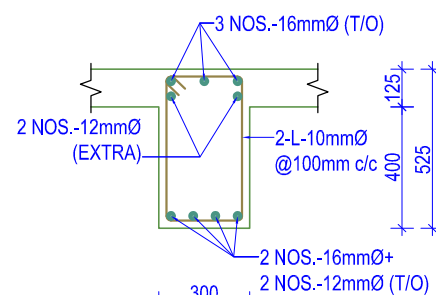

SECTION -5-5

(SCALE = 1:25)

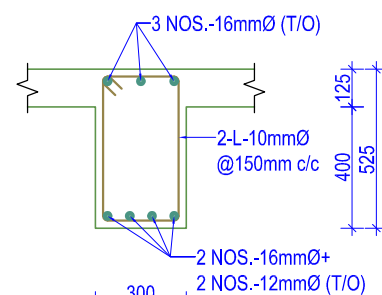

SECTION -6-6

(SCALE = 1:25)



NOTES:

1. Any discrepancy in the drawing to be immediately reported to the consultant or concerned engineer.
2. Drawing are not to be directly measured.
3. Read this drawing along with other related drawings and coordinate with Structural, Electrical, Plumbing and other services drawings.
4. Refer doors & windows schedule/elevations for size of doors & windows
5. Provide threshold at all exterior doors as per details, unless otherwise indicated.



Government Of Nepal
Department Of Education
Sanathimi, Bhaktapur, Nepal



Donor :
Japan International
Cooperation Agency

Project Title:

Emergency School Reconstruction Project



ORIENTAL CONSULTANTS GLOBAL
Global Consulting for sustainable Development



Joint Venture with
MOHRI, ARCHITECT & ASSOCIATES, INC

Sub-Consultant:

EWES East West Engineering Service Pvt. Ltd.
P. Box-8621, Bansbari, Kathmandu, Nepal. web: ewesnepal.com
Tel: 9771-4373316, Fax: 4650203, email: hbgewe@gmail.com

Mr. Tomoki Miyano	Mr. H.B. Gurung
Mr. Hisafumi Michikawa	Mr. A.S. Tamang
Mr. Wong Kuok Hung	Mr. S. Malla

Type Design :
2 STOREY 6 SMALL CLASSROOMS

Sheet Title :
BEAM DETAILS


Sheet No.


2-6C
(S)

Date : September, 2016

Print Sheet : A'3' Size


S-12

 

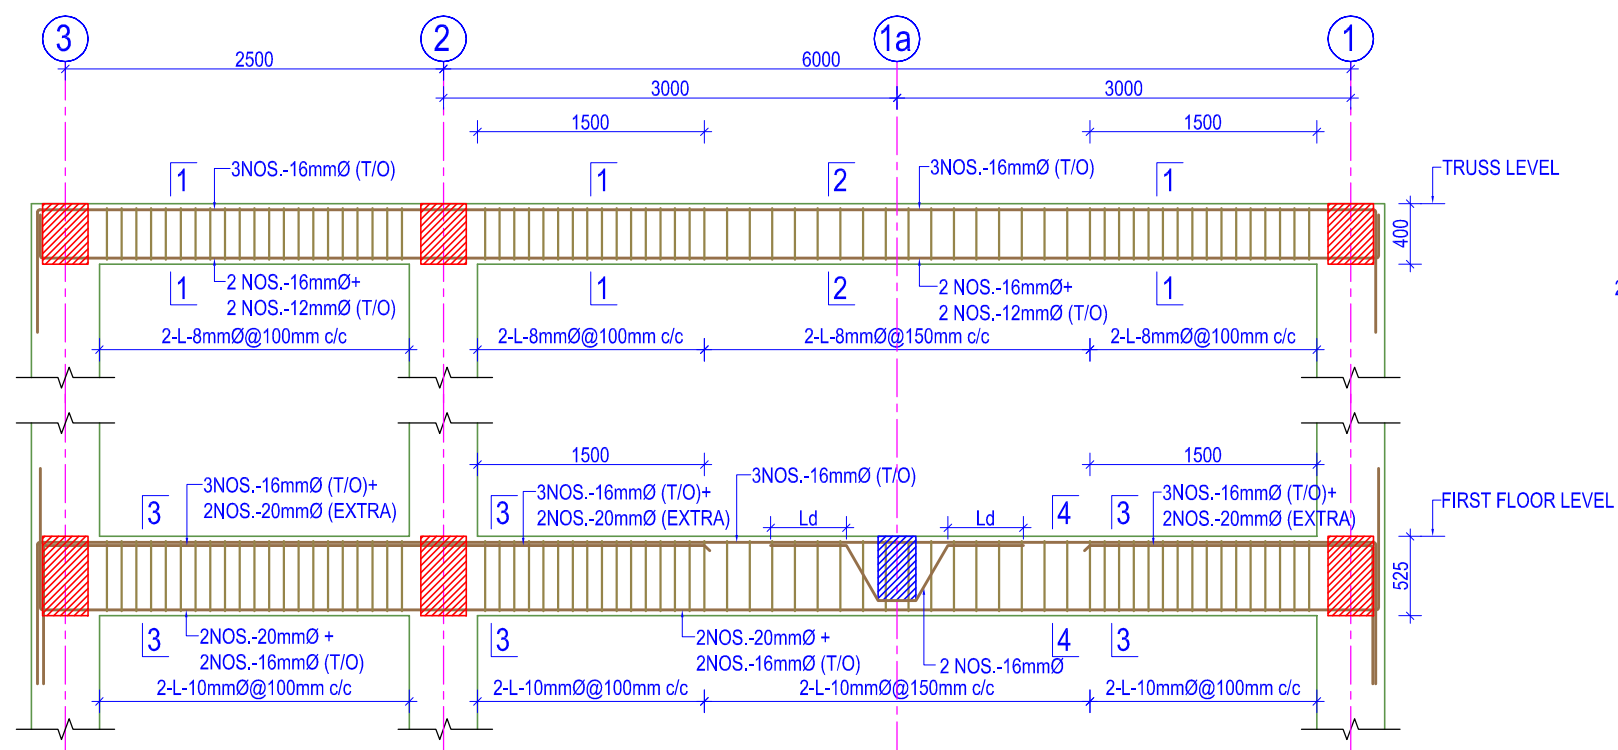


BEAM DETAIL ALONG GRID AT -A, C, D & E

(SCALE = 1:50)

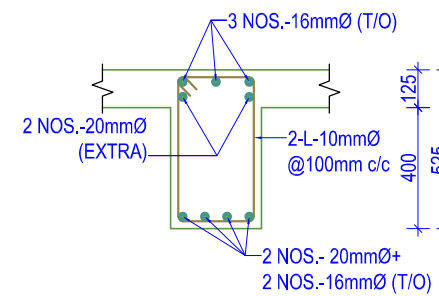


SECTION -3-3

(SCALE = 1:25)

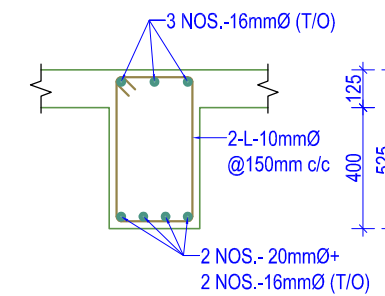


SECTION -4-4

(SCALE = 1:25)

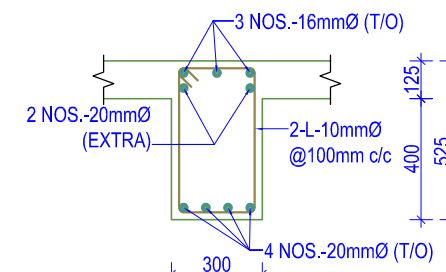


SECTION -7-7

(SCALE = 1:25)

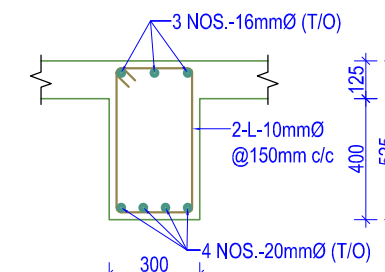


SECTION -8-8

(SCALE = 1:25)

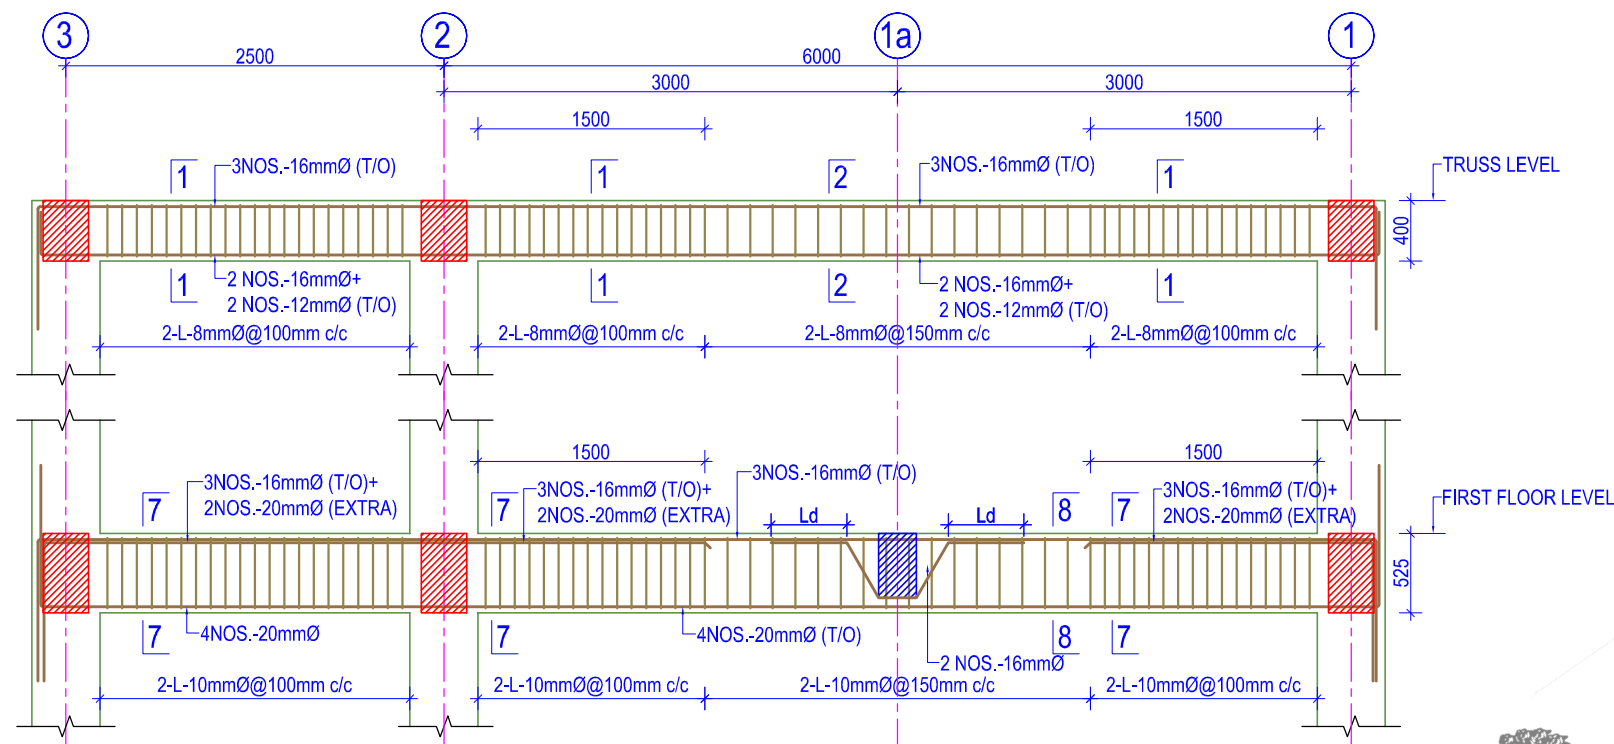


BEAM DETAIL ALONG GRID AT -B

(SCALE = 1:50)

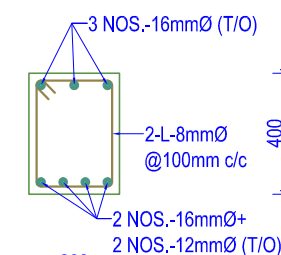

SECTION -1-1

(SCALE = 1:25)

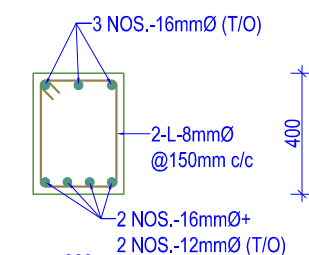

SECTION -2-2

(SCALE = 1:25)



NOTES:

1. Any discrepancy in the drawing to be immediately reported to the consultant or concerned engineer.
2. Drawing are not to be directly measured.
3. Read this drawing along with other related drawings and coordinate with Structural, Electrical, Plumbing and other services drawings.
4. Refer doors & windows schedule/elevations for size of doors & windows
5. Provide threshold at all exterior doors as per details, unless otherwise indicated.



Government Of Nepal
Department Of Education
Sanathimi, Bhaktapur, Nepal



Donor :
Japan International
Cooperation Agency

Project Title:

Emergency School Reconstruction Project



ORIENTAL CONSULTANTS GLOBAL
Global Consulting for sustainable Development

Joint Venture with
MOHRI, ARCHITECT & ASSOCIATES, INC

Sub-Consultant:

EWES East West Engineering Service Pvt. Ltd.
P. Box-8621, Bansbari, Kathmandu, Nepal. web: ewesnepal.com
Tel: 9771-4373316, Fax: 4650203, email: hbgewe@gmail.com

Mr. Tomoki Miyano	Mr. H.B. Gurung
Mr. Hisafumi Michikawa	Mr. A.S. Tamang
Mr. Wong Kuok Hung	Mr. S. Malla

Type Design :
2 STOREY 6 SMALL CLASSROOMS

Sheet Title :
BEAM DETAILS


Sheet No.


2-6C
(S)

Date : September, 2016

Print Sheet : A'3' Size


S-13

 

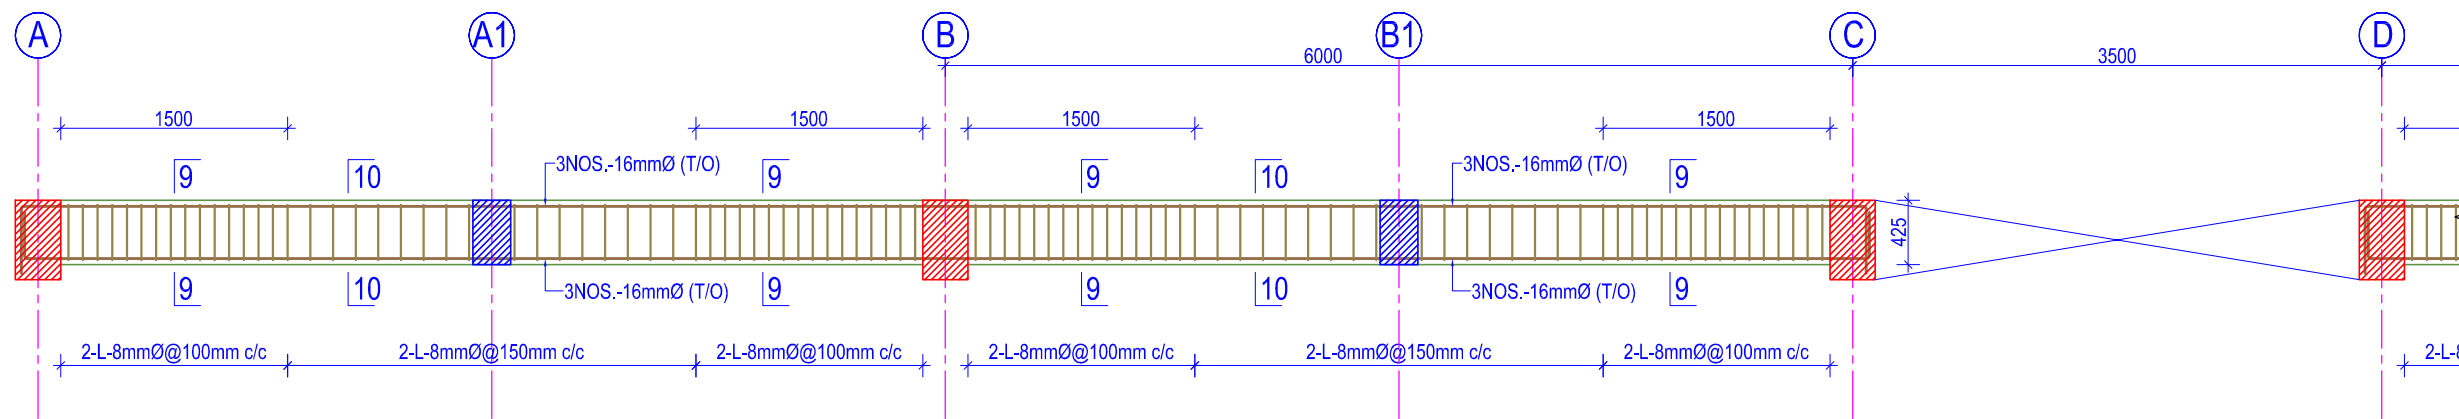


SECONDARY BEAM DETAIL ALONG GRID AT -1a

(SCALE = 1:50)

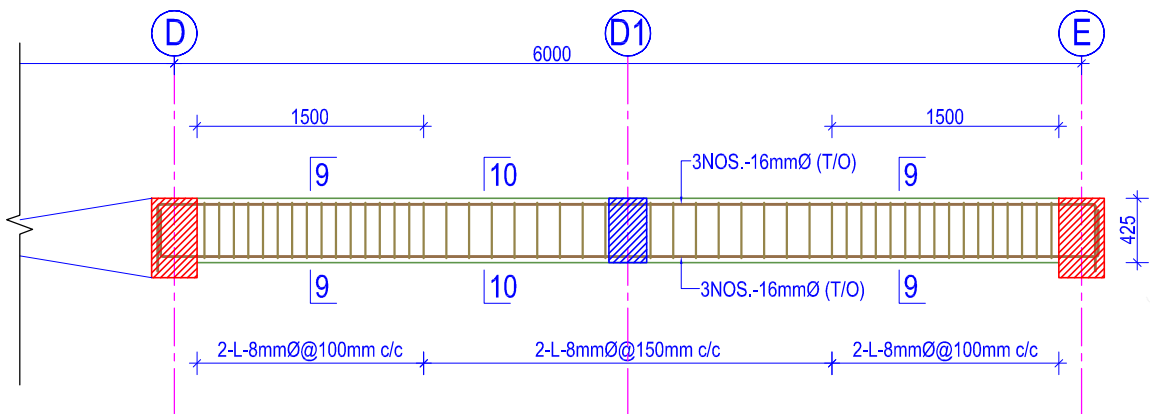


SECONDARY BEAM DETAIL ALONG GRID AT -1a

(SCALE = 1:50)

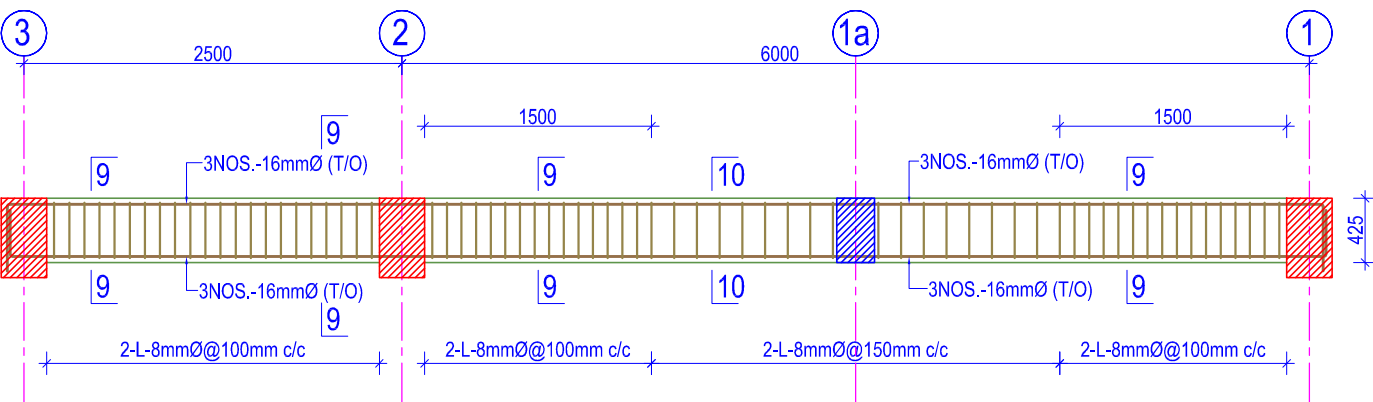


SECONDARY BEAM DETAIL ALONG GRID AT -A1, B1 & D1

(SCALE = 1:50)

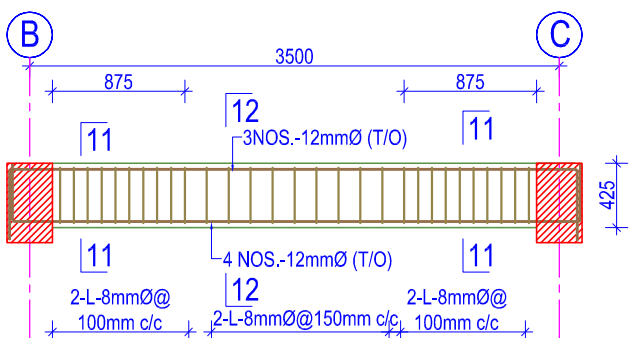

SECONDARY BEAM DETAIL ALONG GRID AT -1b

(SCALE = 1:50)

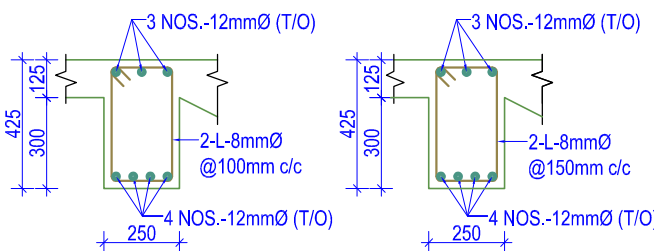


SECTION -11-11

(Scale= 1:25)

SECTION -12-12

(Scale= 1:25)

 

NOTES:

1. Any discrepancy in the drawing to be immediately reported to the consultant or concerned engineer.
2. Drawing are not to be directly measured.
3. Read this drawing along with other related drawings and coordinate with Structural, Electrical, Plumbing and other services drawings.
4. Refer doors & windows schedule/elevations for size of doors & windows
5. Provide threshold at all exterior doors as per details, unless otherwise indicated.



Government Of Nepal
Department Of Education
Sanathimi, Bhaktapur, Nepal



Donor :
Japan International
Cooperation Agency



ORIENTAL CONSULTANTS GLOBAL
Global Consulting for sustainable Development



Joint Venture with
MOHRI, ARCHITECT & ASSOCIATES, INC

Sub-Consultant:




East West Engineering Service Pvt. Ltd.
P. Box-8621, Bansbari, Kathmandu, Nepal. web: ewesnepal.com
Tel: 9771-4373316, Fax: 4650203, email: hbgewe@gmail.com

Mr. Tomoki Miyano	Mr. H.B. Gurung
Mr. Hisafumi Michikawa	Mr. A.S. Tamang
Mr. Wong Kuok Hung	Mr. S. Malla

Type Design :
2 STOREY 6 SMALL CLASSROOMS


Sheet Title : BEAM DETAILS	Sheet No. 2-6C (S)
Date : September, 2016	S-14
Print Sheet : A'3' Size	

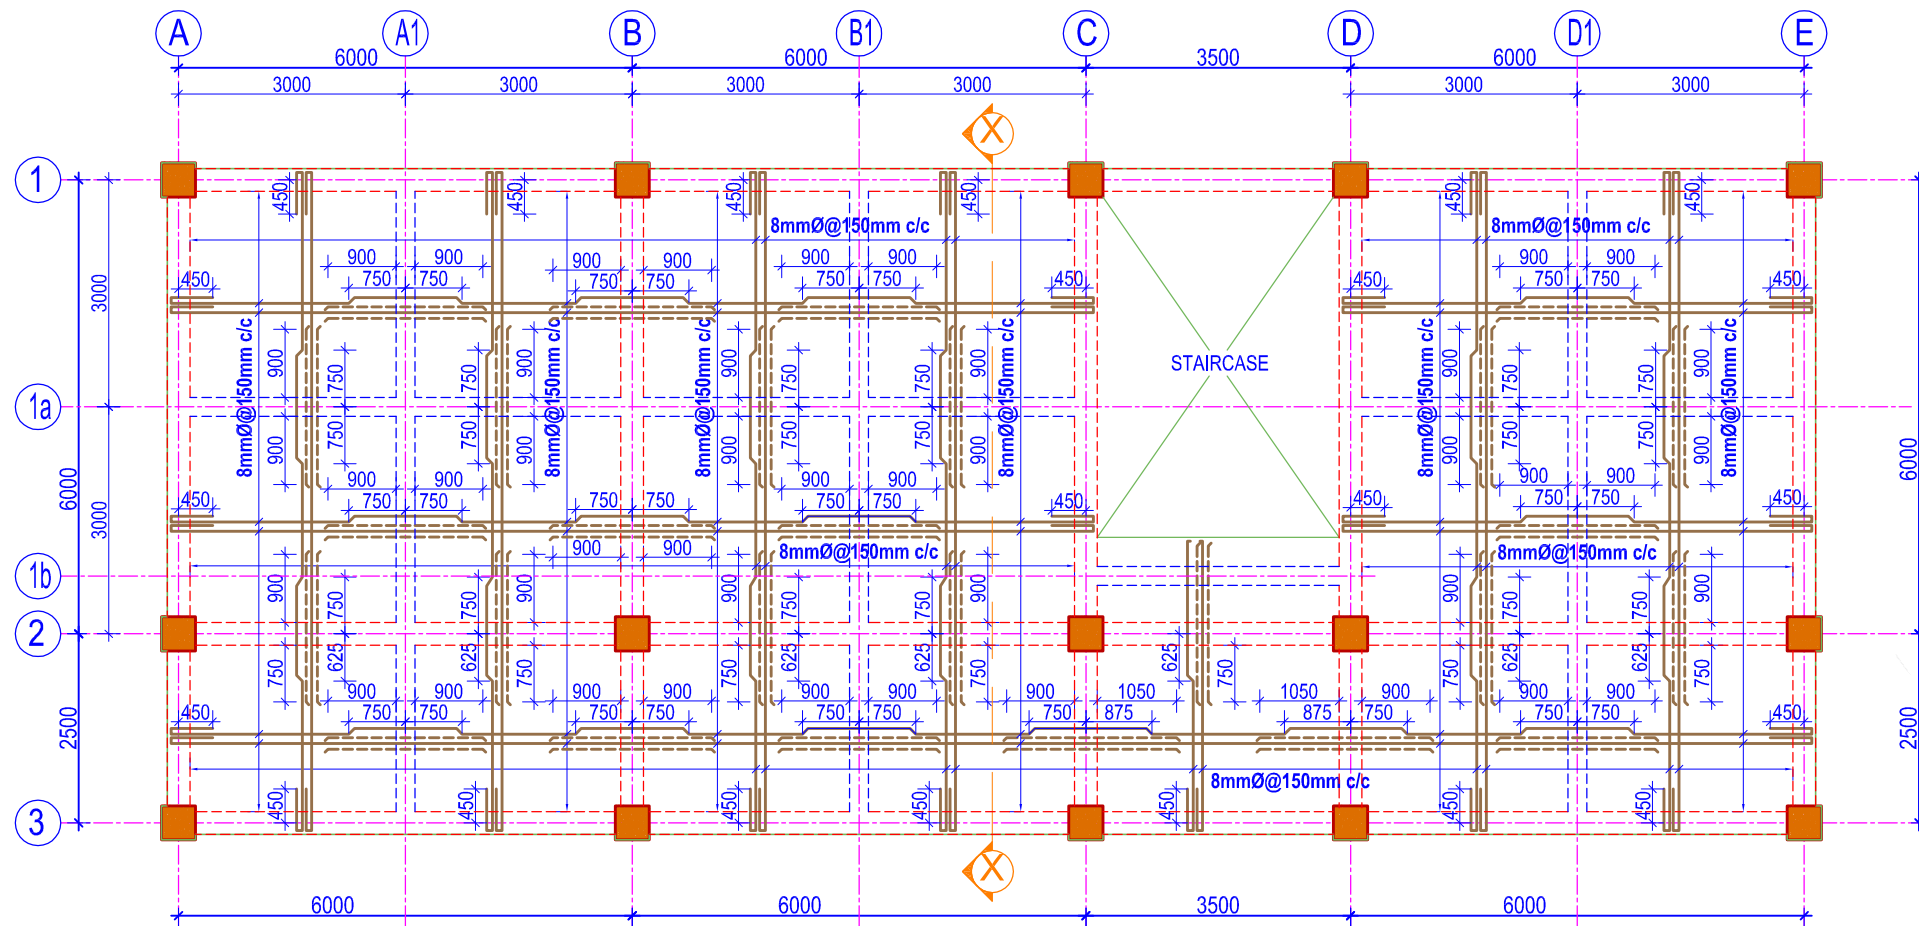

SLAB REINFORCEMENT PLAN AT FIRST FLOOR LEVEL

(Scale= 1:100)

SLAB THICKNESS	125mm
MAIN BAR (SHORT SPAN)	8mmØ@150mm c/c
MAIN BAR (LONG SPAN)	8mmØ@150mm c/c
NEGATIVE BAR (TOP BAR)	8mmØ@300mm c/c
DISTRIBUTION BAR	8mmØ@150mm c/c

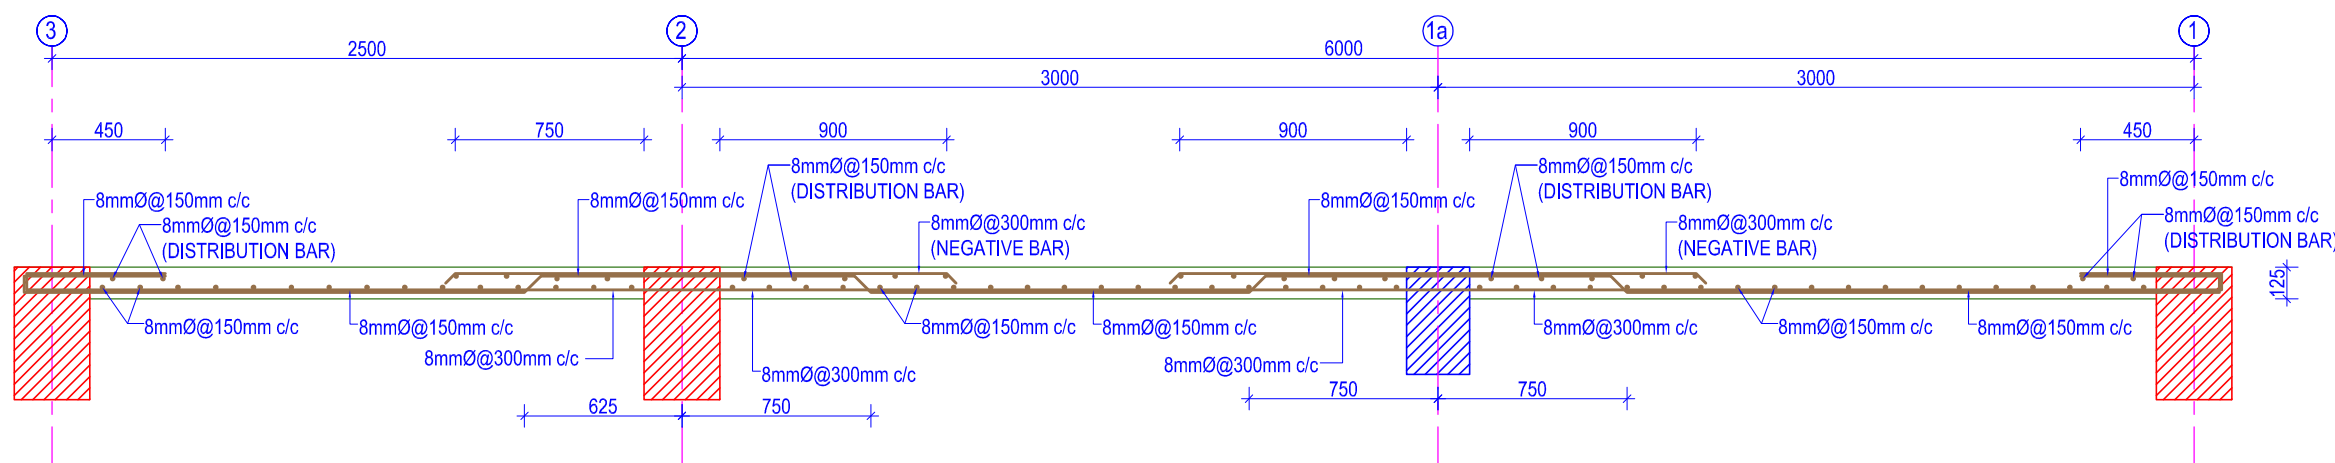

SLAB SECTION -X-X

(SCALE = 1:30)



NOTES:

1. Any discrepancy in the drawing to be immediately reported to the consultant or concerned engineer.
2. Drawing are not to be directly measured.
3. Read this drawing along with other related drawings and coordinate with Structural, Electrical, Plumbing and other services drawings.
4. Refer doors & windows schedule/elevations for size of doors & windows
5. Provide threshold at all exterior doors as per details, unless otherwise indicated.



Government Of Nepal
Department Of Education
Sanathimi, Bhaktapur, Nepal



Donor : **Japan International Cooperation Agency**

Project Title:
Emergency School Reconstruction Project



ORIENTAL CONSULTANTS GLOBAL
Global Consulting for sustainable Development



Joint Venture with
MOHRI, ARCHITECT & ASSOCIATES, INC

Sub-Consultant:

EWES East West Engineering Service Pvt. Ltd.
P. Box-8621, Bansbari, Kathmandu, Nepal. web: ewesnepal.com
Tel: 9771-4373316, Fax: 4650203, email: hbgewe@gmail.com

Mr. Tomoki Miyano	Mr. H.B. Gurung
Mr. Hisafumi Michikawa	Mr. A.S. Tamang
Mr. Wong Kuok Hung	Mr. S. Malla

Type Design :
2 STOREY 6 SMALL CLASSROOMS

Sheet Title :
**SLAB PLAN & SECTION
(FIRST FLOOR LEVEL)**


Sheet No.


**2-6C
(S)**

Date : September, 2016


Print Sheet : A'3' Size

S-15

 


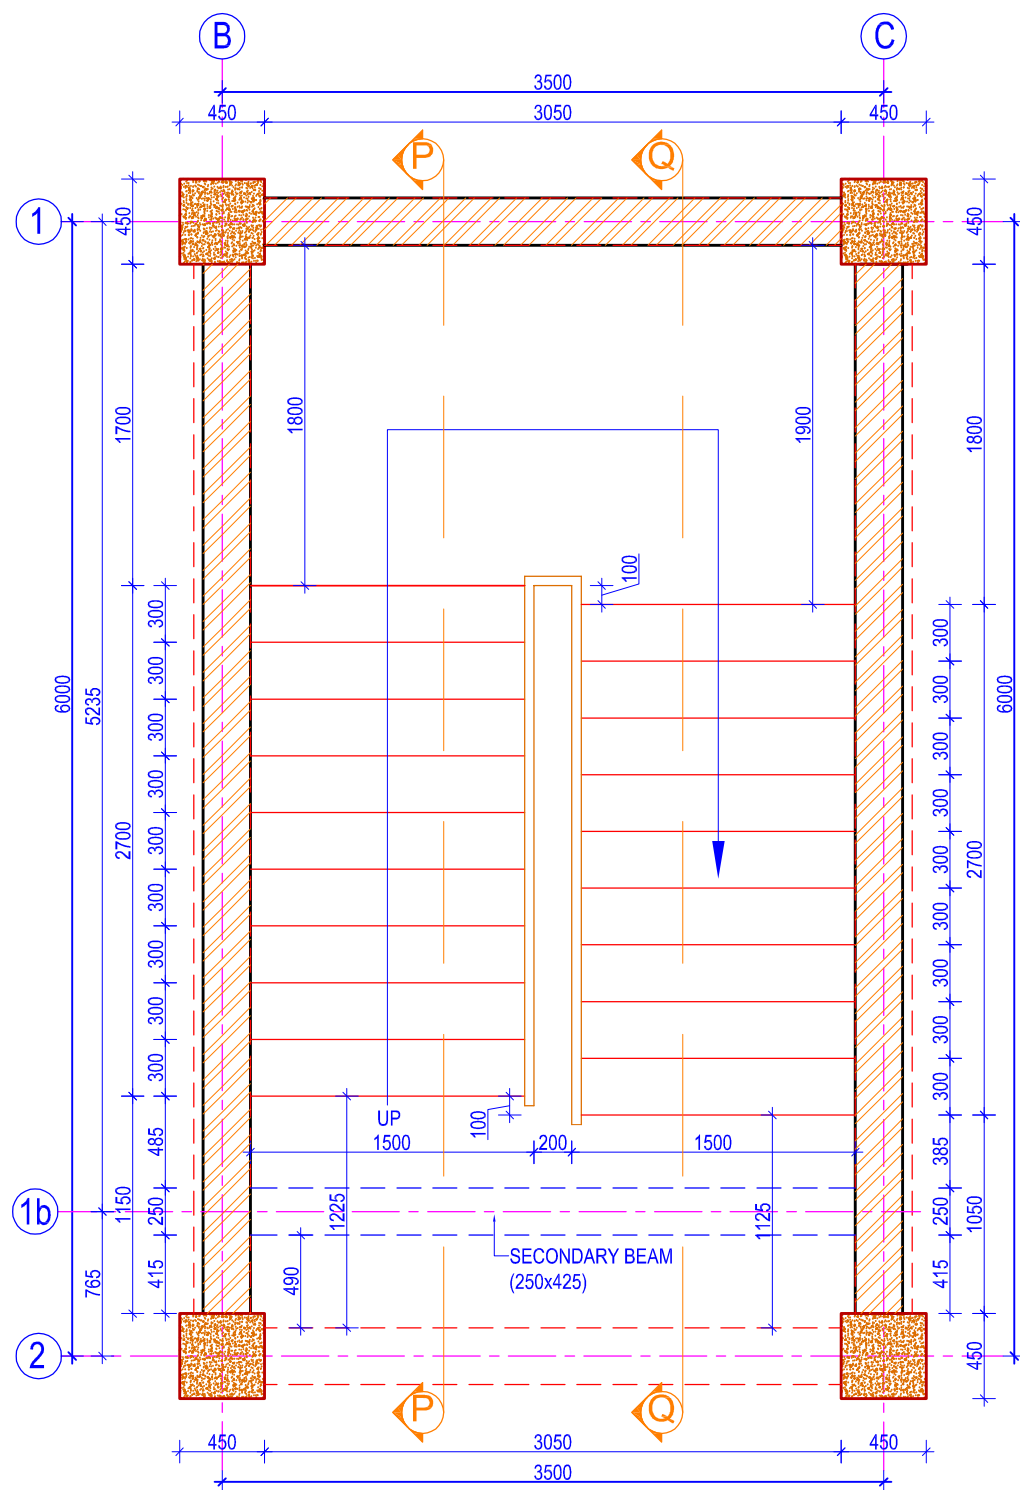

STAIRCASE DETAIL PLAN
(SCALE = 1:40)

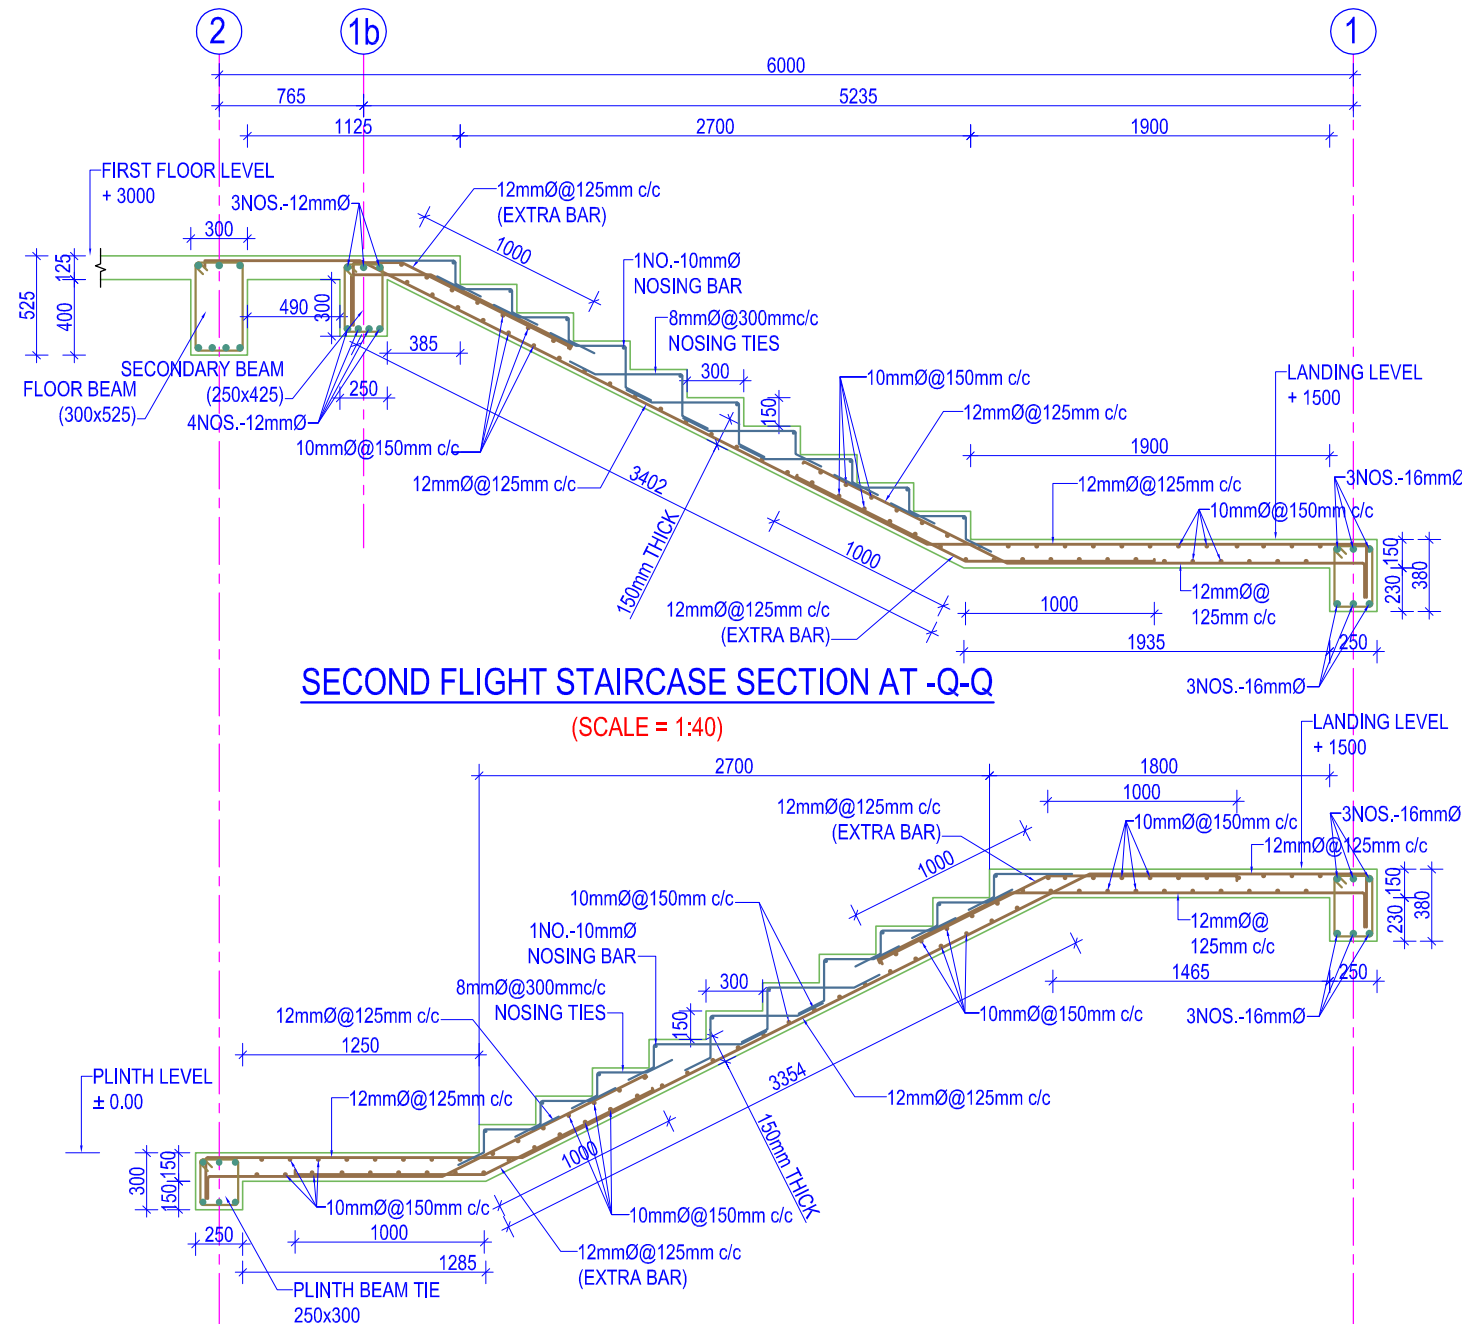

SECOND FLIGHT STAIRCASE SECTION AT -Q-Q
(SCALE = 1:40)

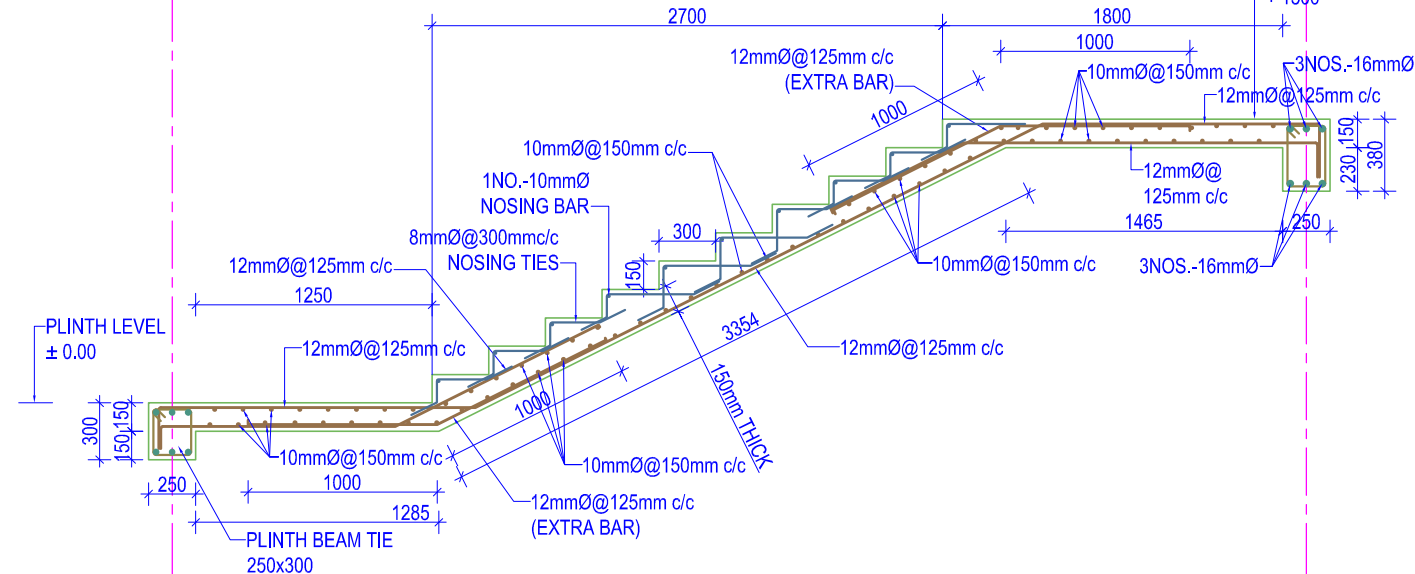

FIRST FLIGHT STAIRCASE SECTION AT -P-P
(SCALE = 1:40)

Government of Nepal
Ministry of Education
Central Level Project Implementation
Gyaneshwor, Kathmandu

NOTES:

1. Any discrepancy in the drawing to be immediately reported to the consultant or concerned engineer.
2. Drawing are not to be directly measured.
3. Read this drawing along with other related drawings and coordinate with Structural, Electrical, Plumbing and other services drawings.
4. Refer doors & windows schedule/elevations for size of doors & windows
5. Provide threshold at all exterior doors as per details, unless otherwise indicated.



Government Of Nepal
Department Of Education
Sanathimi, Bhaktapur, Nepal



Donor : **Japan International Cooperation Agency**

Project Title:

Emergency School Reconstruction Project



ORIENTAL CONSULTANTS GLOBAL
Global Consulting for sustainable Development



Joint Venture with
MOHRI, ARCHITECT & ASSOCIATES, INC

Sub-Consultant:



East West Engineering Service Pvt. Ltd.
P. Box-8621, Bansbari, Kathmandu, Nepal. web: ewesnepal.com
Tel: 9771-4373316, Fax: 4650203, email: hbgewe@gmail.com

Mr. Tomoki Miyano	Mr. H.B. Gurung
Mr. Hisafumi Michikawa	Mr. A.S. Tamang
Mr. Wong Kuok Hung	Mr. S. Malla

Type Design :

2 STOREY 6 SMALL CLASSROOMS

Sheet Title :
STAIRCASE PLAN & SECTION


Sheet No.

**2-6C
(S)**


Date : September, 2016

Print Sheet : A'3' Size




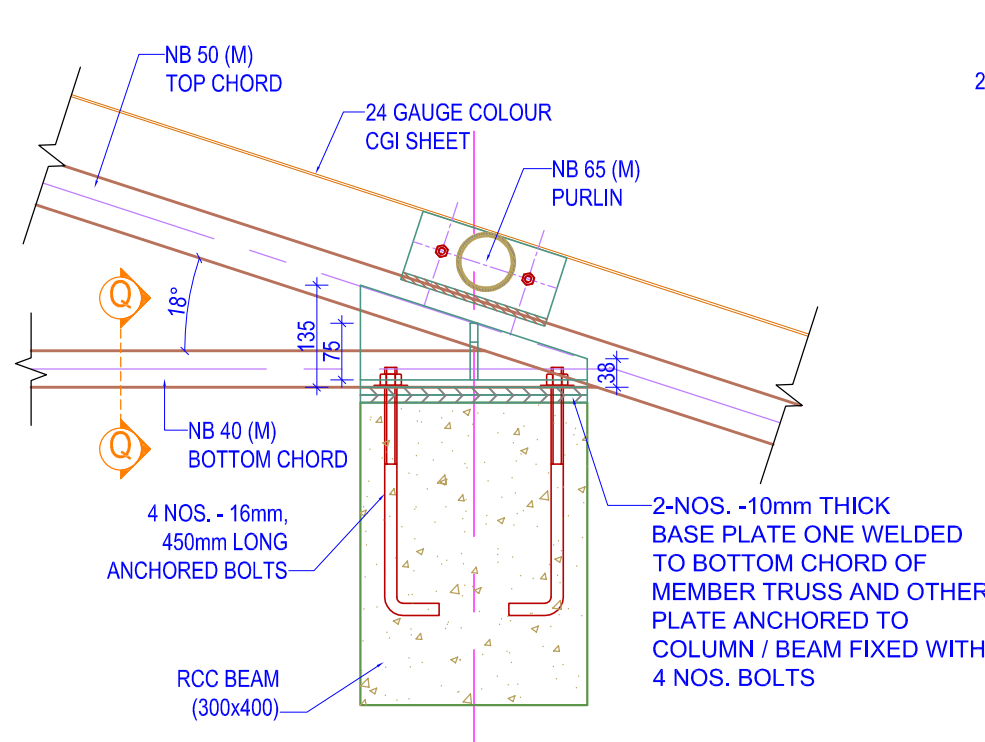


DETAIL AT -A
(Scale= 1:10)

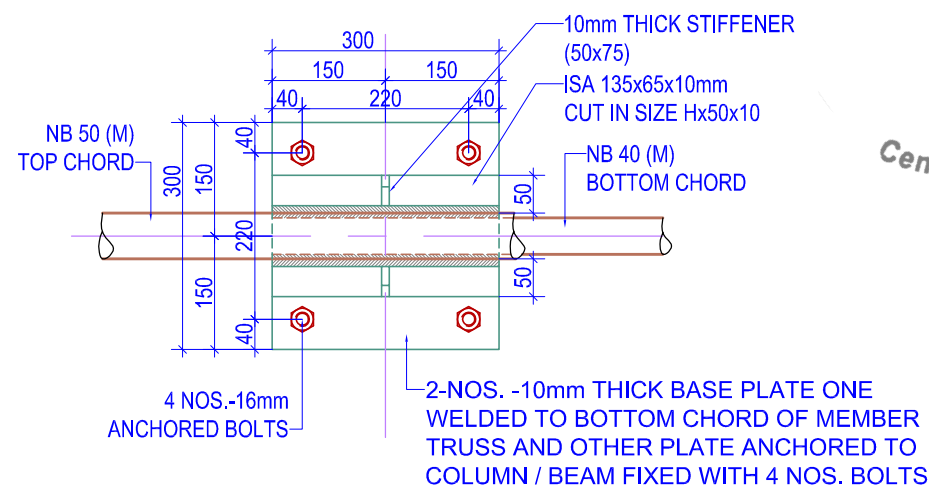


BASE PLATE PLAN AT -A
(Scale= 1:10)

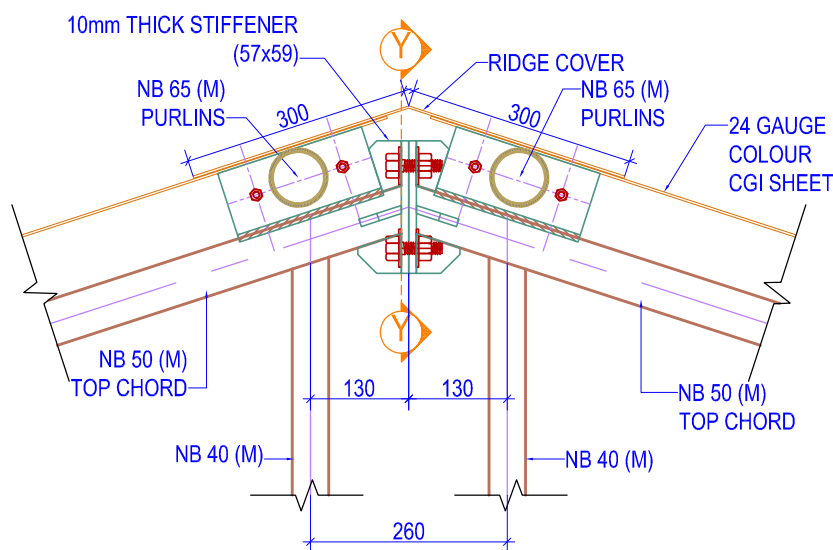


DETAIL AT -C
(Scale= 1:10)

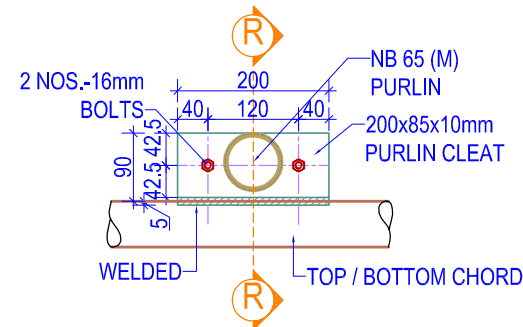

PURLIN CLEAT DETAIL
(Scale= 1:10)

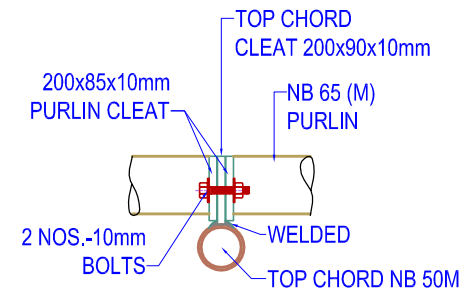

PURLIN CLEAT DETAIL SECTION -R-R
(Scale= 1:10)

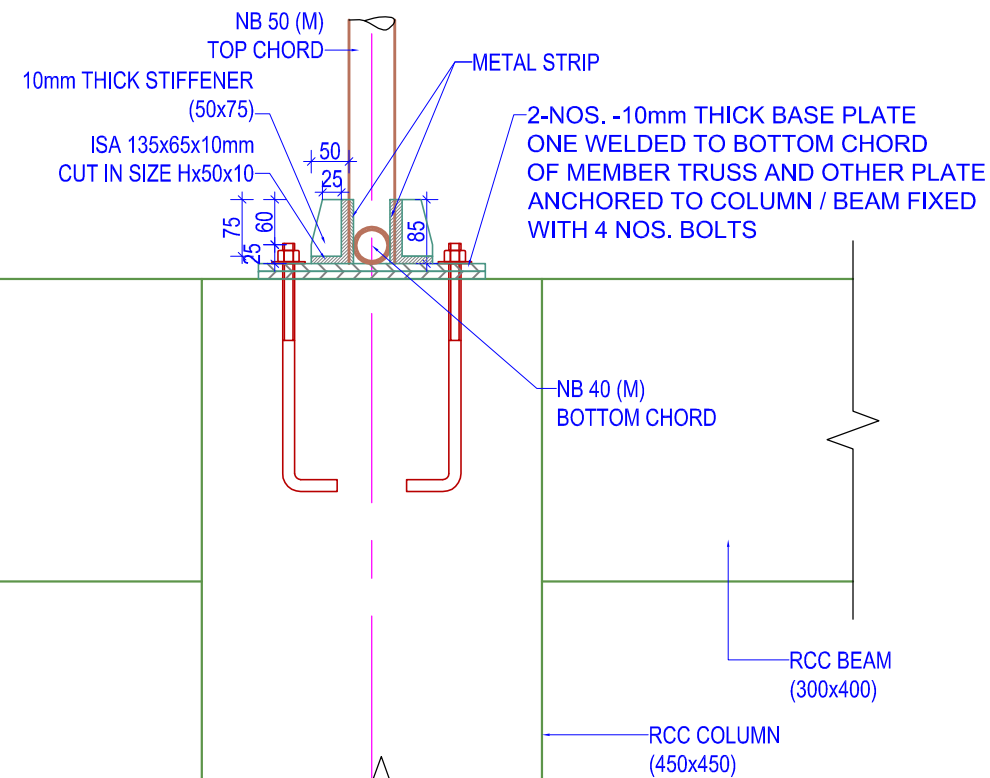

SECTION AT -Q-Q
(Scale= 1:10)

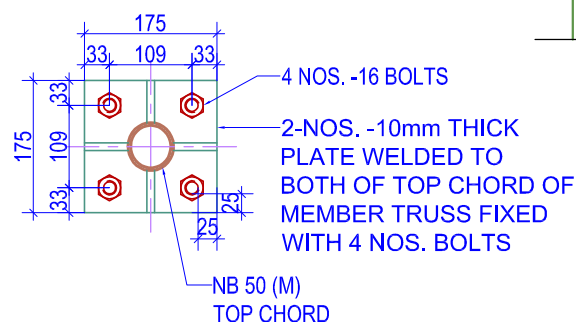


PLATE DETAIL AT -Y-Y
(Scale= 1:10)


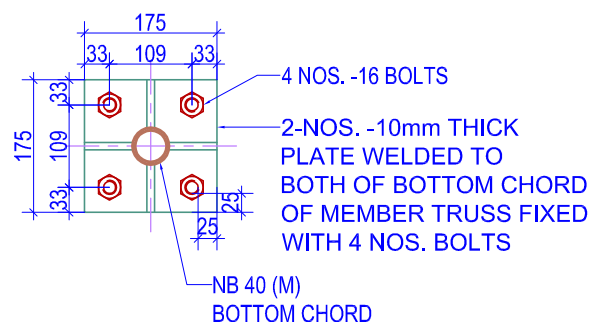


PLATE DETAIL AT -X-X
(Scale= 1:10)



DETAIL AT -B
(Scale= 1:10)

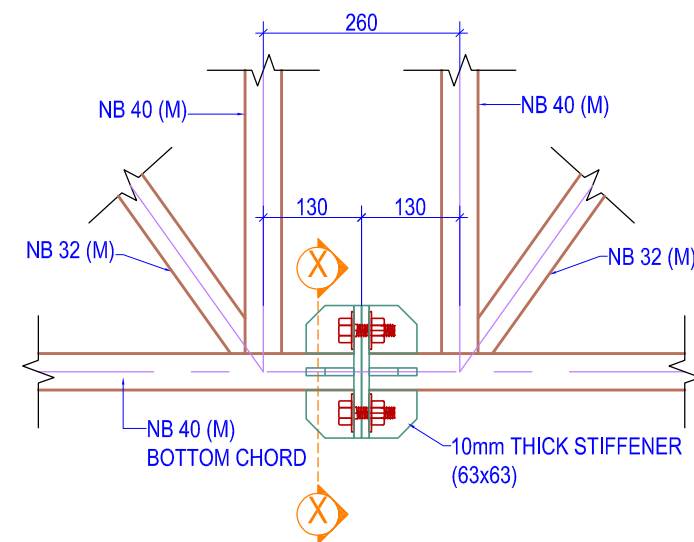

NOTES:

1. Any discrepancy in the drawing to be immediately reported to the consultant or concerned engineer.
2. Drawing are not to be directly measured.
3. Read this drawing along with other related drawings and coordinate with Structural, Electrical, Plumbing and other services drawings.
4. Refer doors & windows schedule/elevations for size of doors & windows
5. Provide threshold at all exterior doors as per details, unless otherwise indicated.



Government Of Nepal
Department Of Education
Sanothimi, Bhaktapur, Nepal



Donor : **Japan International Cooperation Agency**

Project Title:

Emergency School Reconstruction Project



ORIENTAL CONSULTANTS GLOBAL
Global Consulting for sustainable Development



Joint Venture with
MOHRI, ARCHITECT & ASSOCIATES, INC

Sub-Consultant:

EWES East West Engineering Service Pvt. Ltd.
P. Box-8621, Bansbari, Kathmandu, Nepal. web: ewesnepal.com
Tel: 9771-4373316, Fax: 4650203, email: hbgewe@gmail.com

Mr. Tomoki Miyano	Mr. H.B. Gurung
Mr. Hisafumi Michikawa	Mr. A.S. Tamang
Mr. Wong Kuok Hung	Mr. S. Malla

Type Design :
2 STOREY 6 SMALL CLASSROOMS

Sheet Title :
TRUSS DETAILS


Sheet No.

2-6C (S)

Date : September, 2016


Print Sheet : A'3' Size

S-18

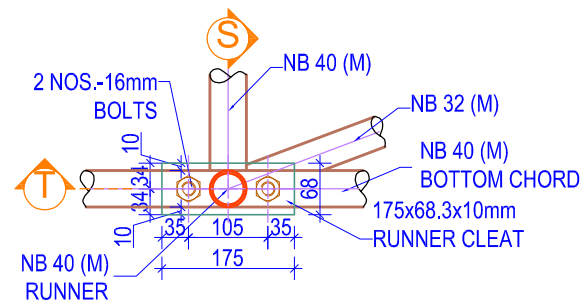


RUNNER PLATE & CONNECTION BOX DETAIL

(Scale= 1:10)

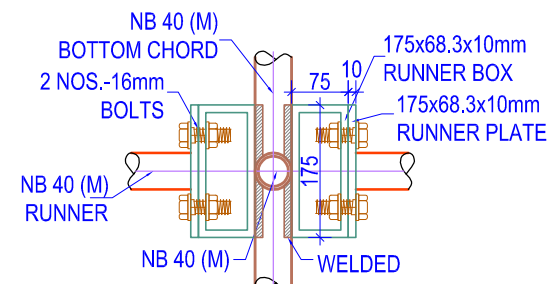


RUNNER PLATE & CONNECTION BOX DETAIL PLAN -T-T

(Scale= 1:10)

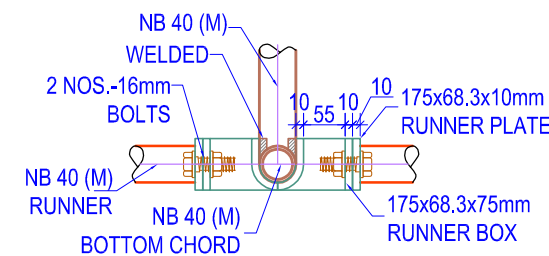


RUNNER PLATE & CONNECTION BOX DETAIL SECTION -S-S AT MID

(Scale= 1:10)

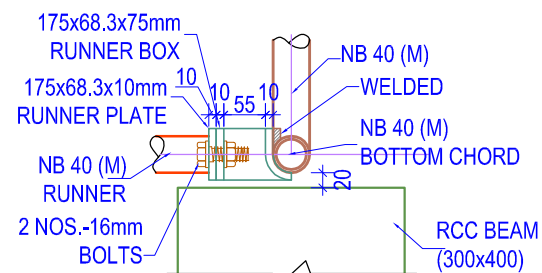


RUNNER PLATE & CONNECTION BOX DETAIL SECTION -S-S AT END

(Scale= 1:10)

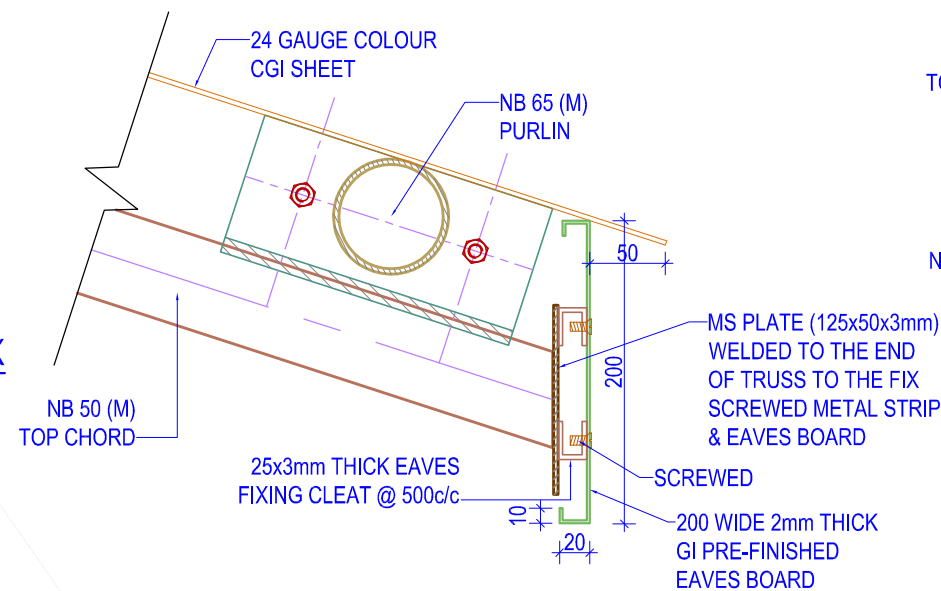


FASCIA BOARD DETAIL

(Scale= 1:5)

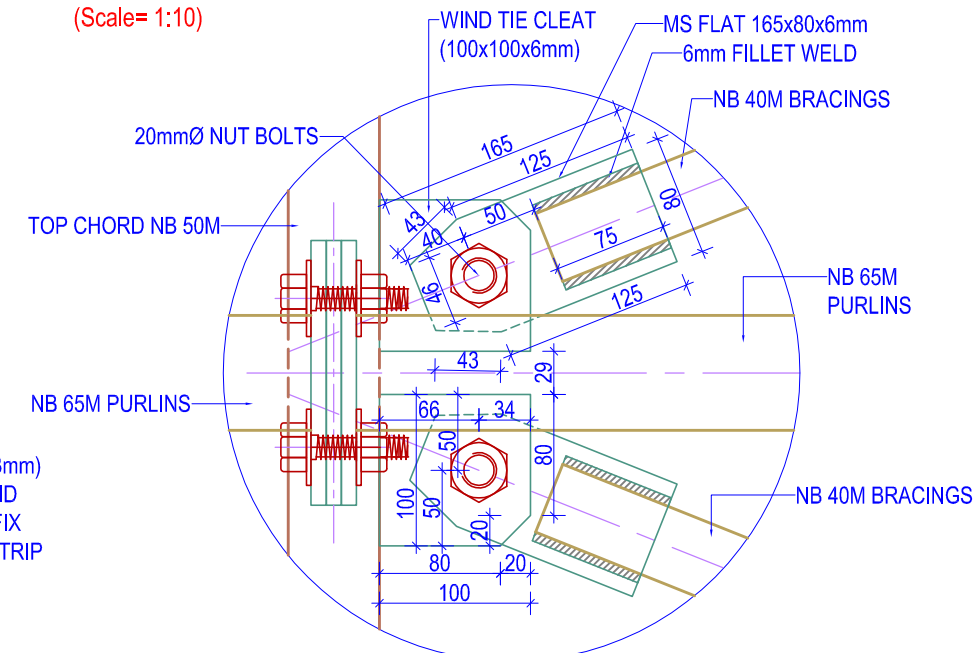


TRUSS CLEAT FOR WIND TIES DETAILS

(Scale= 1:5)

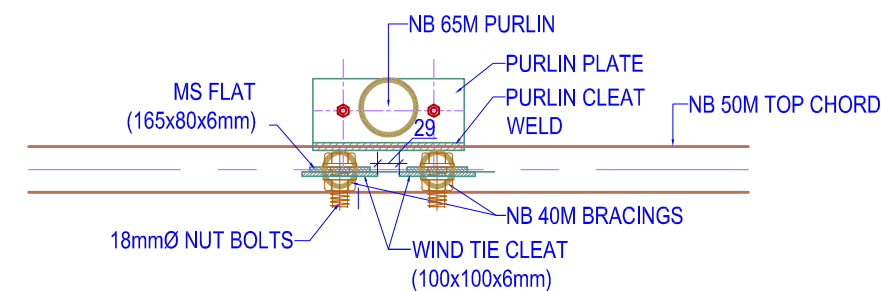

TRUSS CLEAT FOR WIND TIES SECTION DETAILS

(Scale= 1:10)

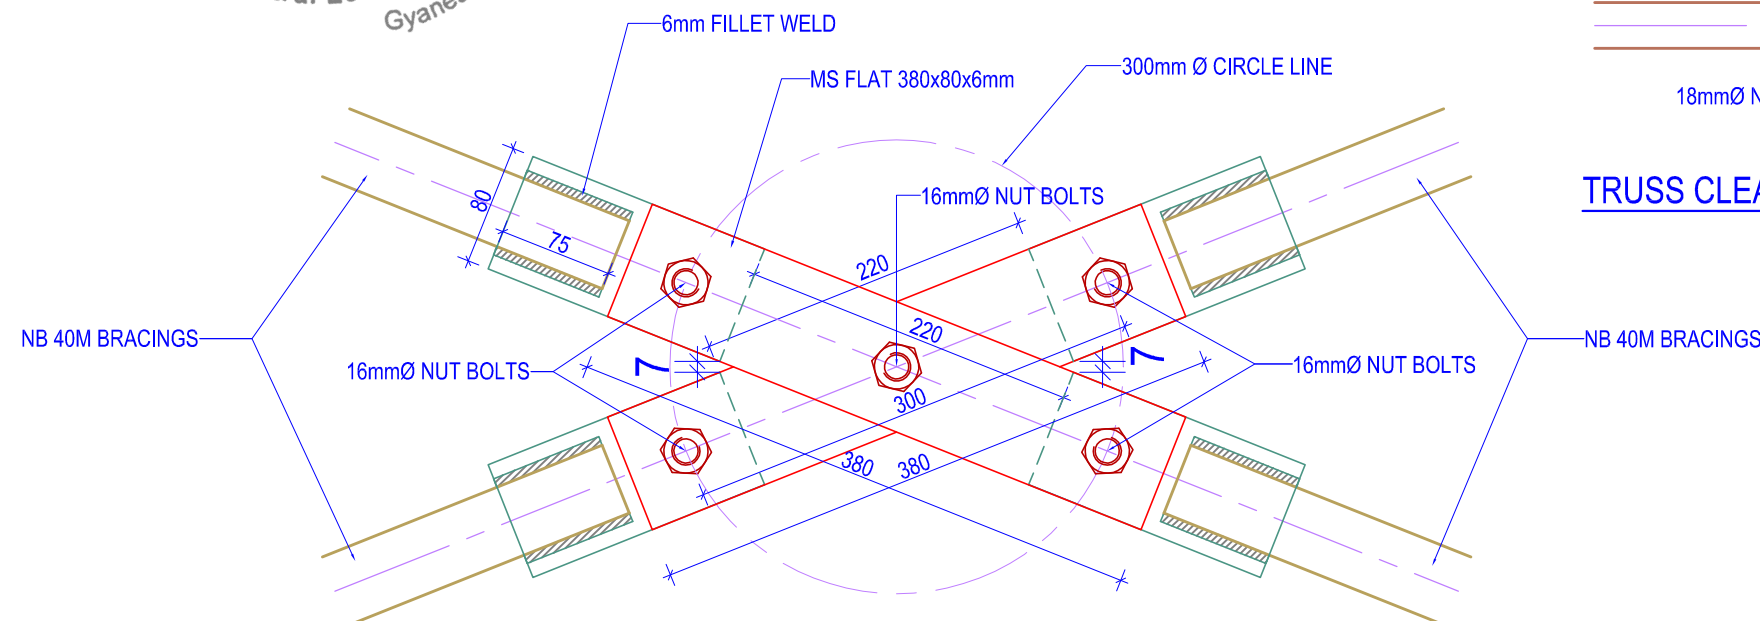

TRUSS CLEAT JUNCTION FOR WIND TIES DETAILS

(Scale= 1:5)

NOTES:

1. Any discrepancy in the drawing to be immediately reported to the consultant or concerned engineer.
2. Drawing are not to be directly measured.
3. Read this drawing along with other related drawings and coordinate with Structural, Electrical, Plumbing and other services drawings.
4. Refer doors & windows schedule/elevations for size of doors & windows
5. Provide threshold at all exterior doors as per details, unless otherwise indicated.



Government Of Nepal
Department Of Education
Sanothimi, Bhaktapur, Nepal



Donor : Japan International
Cooperation Agency

Project Title:

Emergency School Reconstruction Project



ORIENTAL CONSULTANTS GLOBAL
Global Consulting for sustainable Development



Joint Venture with
MOHRI, ARCHITECT & ASSOCIATES, INC

Sub-Consultant:



East West Engineering Service Pvt. Ltd.
P. Box-8621, Bansbari, Kathmandu, Nepal. web: ewesnepal.com
Tel: 9771-4373316, Fax: 4650203, email: hbgewe@gmail.com

Mr. Tomoki Miyano	Mr. H.B. Gurung
Mr. Hisafumi Michikawa	Mr. A.S. Tamang
Mr. Wong Kuok Hung	Mr. S. Malla

Type Design :
2 STOREY 6 SMALL CLASSROOMS

Sheet Title :
TRUSS DETAILS

Sheet No.

2-6C
(S)

Date : September, 2016

Print Sheet : A'3' Size

S-19



- NOTES:
1. Any discrepancy in the drawing to be immediately reported to the consultant or concerned engineer.
 2. Drawing are not to be directly measured.
 3. Read this drawing along with other related drawings and coordinate with Structural, Electrical, Plumbing and other services drawings.
 4. Refer doors & windows schedule/elevations for size of doors & windows
 5. Provide threshold at all exterior doors as per details, unless otherwise indicated.
 6. The location of ramps to be adjusted as per site condition.



Government Of Nepal
Department Of Education
Sanathimi, Bhaktapur, Nepal



Donor :
Japan International
Cooperation Agency

Project Title:
Emergency School Reconstruction Project



ORIENTAL CONSULTANTS GLOBAL
Global Consulting for sustainable Development



Joint Venture with
MOHRI, ARCHITECT & ASSOCIATES, INC

Sub-Consultant:
EWES East West Engineering Service Pvt. Ltd.
P. Box-8621, Bansbari, Kathmandu, Nepal. web: ewesnepal.com
Tel: 9771-4373316, Fax: 4650203, email: hbgewe@gmail.com


Mr. Tomoki Miyano	Mr. H.B. Gurung
Mr. Hisafumi Michikawa	Mr. A.S. Tamang
Mr. Wong Kuok Hung	Mr. A.K. Dhungana

Type Design :
2 STOREY 6 SMALL CLASSROOMS

Sheet Title :
LIGHT, POWER & DB
LAYOUT PLAN
(GROUND FLOOR)

Date : September, 2016
Print Sheet : A'3' Size

Sheet No.
2-6C
(S)
E-01

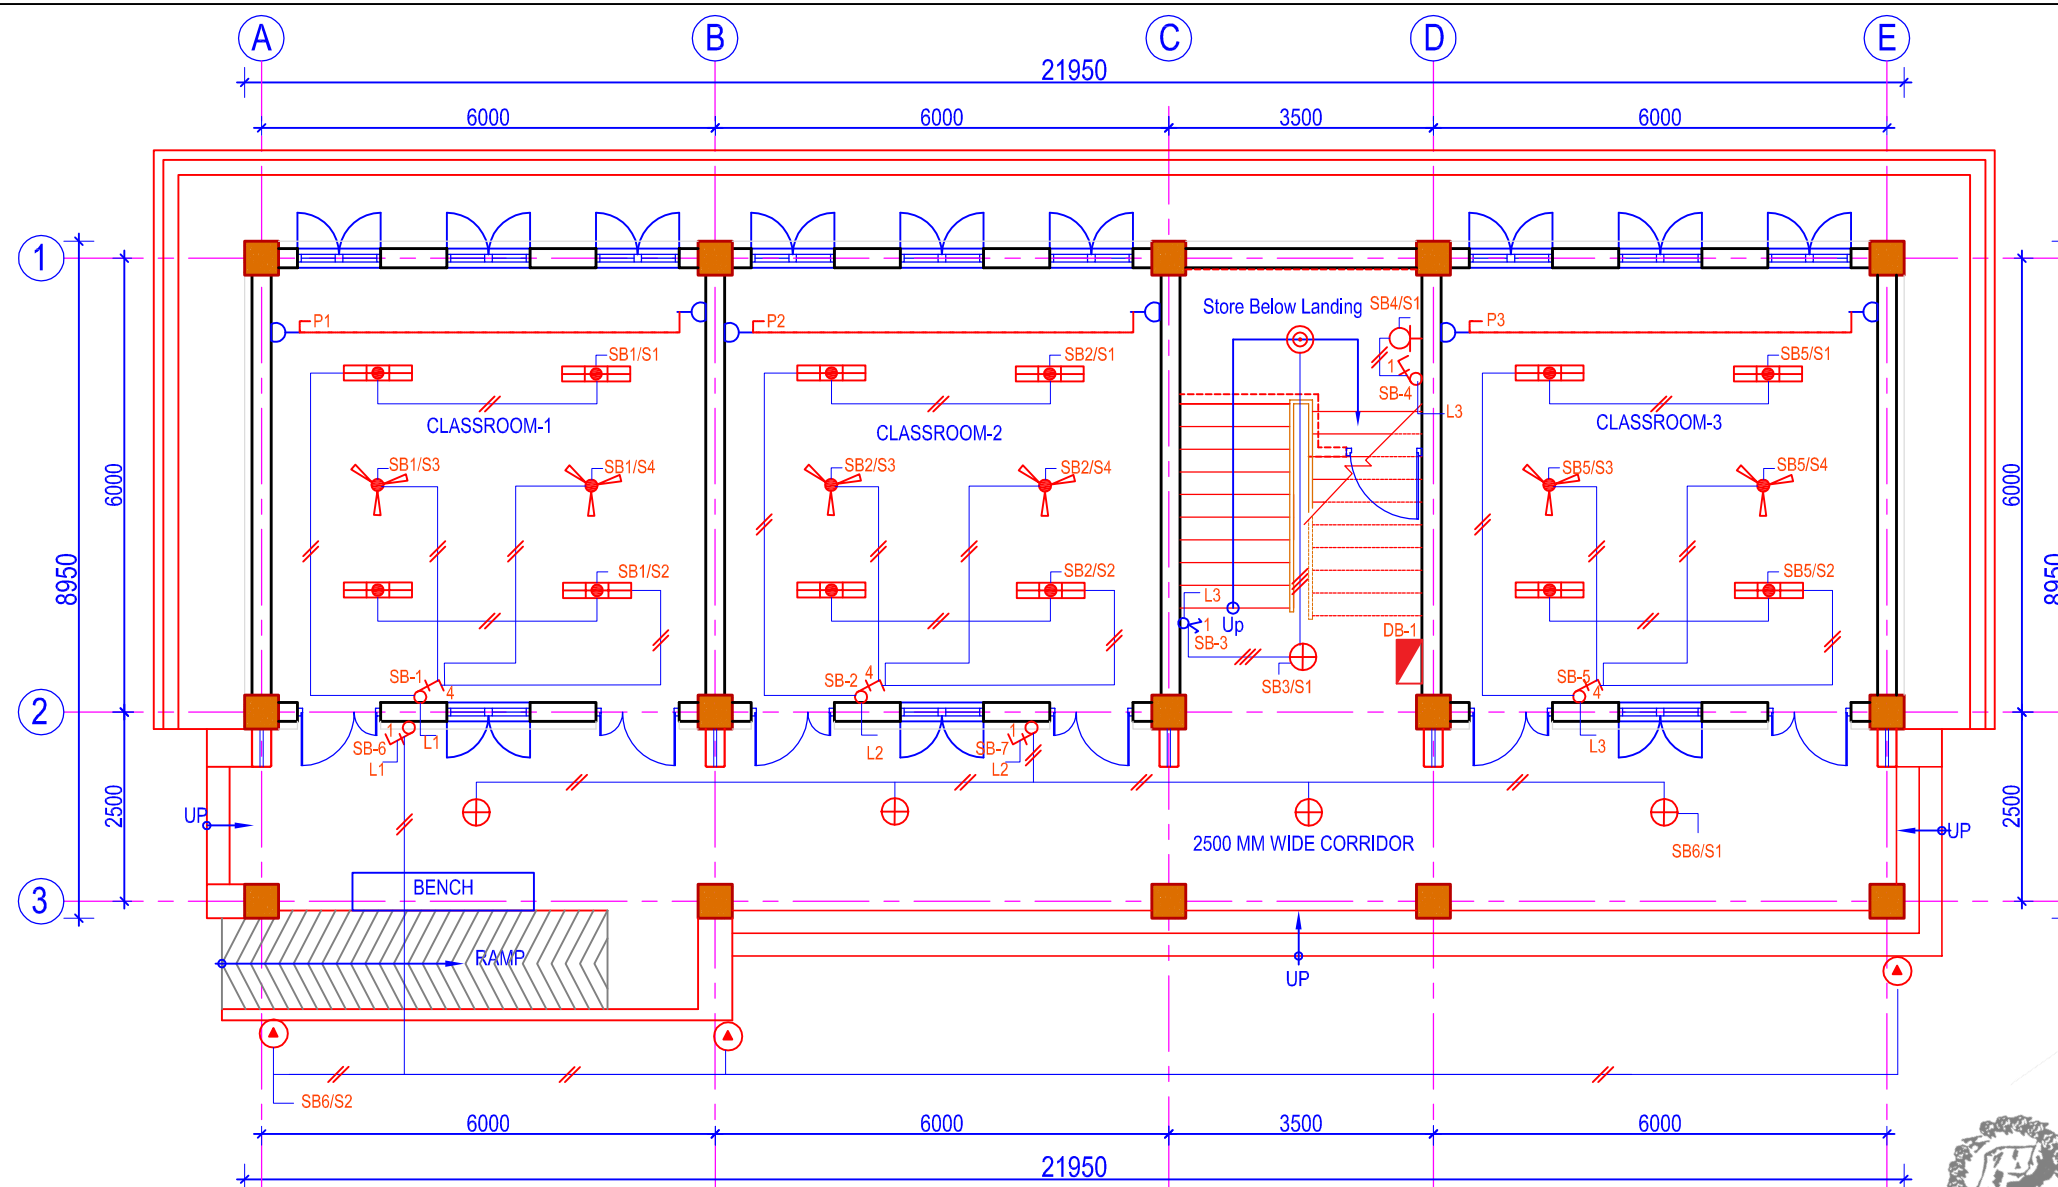


LIGHT, POWER & DB LAYOUT PLAN
(GROUND FLOOR)
(Scale= 1:100)

LEGEND


SN	SYMBOL	INDICATES	MOUNTING HEIGHT	REMARKS
1		2x28W Recess Type Mirror Optic	Attached to Ceiling	
2		1x28W Recess Type Mirror Optic	Attached to Ceiling	
3		2x28W Surface Type Mirror Optic	Attached to Ceiling	
4		1x28W Surface Type Mirror Optic	Attached to Ceiling	
5		13W CFL Dome Light	Attached to Ceiling	
6		13W CFL Recess Light	Attached to Ceiling	
7		13W LED Post Light	4 Meter Steel Pole	
8		8W CFL Wall Light		
9		1200mm Ceiling Fan	Attached to Ceiling	

SN	SYMBOL	INDICATES	MOUNTING HEIGHT	REMARKS
10		6A Power Socket	Above Skirting	
11		Two way Switch	1.25m above Finished Floor Level	
12		One way Switch	1.25m above Finished Floor Level	
13		Single Pole MCB	-	
14		Double Pole MCB	-	
15		Three Pole MCB	-	
16		NEA Meter	2.5 m above Ground Level	
17		Distribution Board	2.5 m above Ground Level	
18		Main Panel Board	2.5 m above Ground Level	

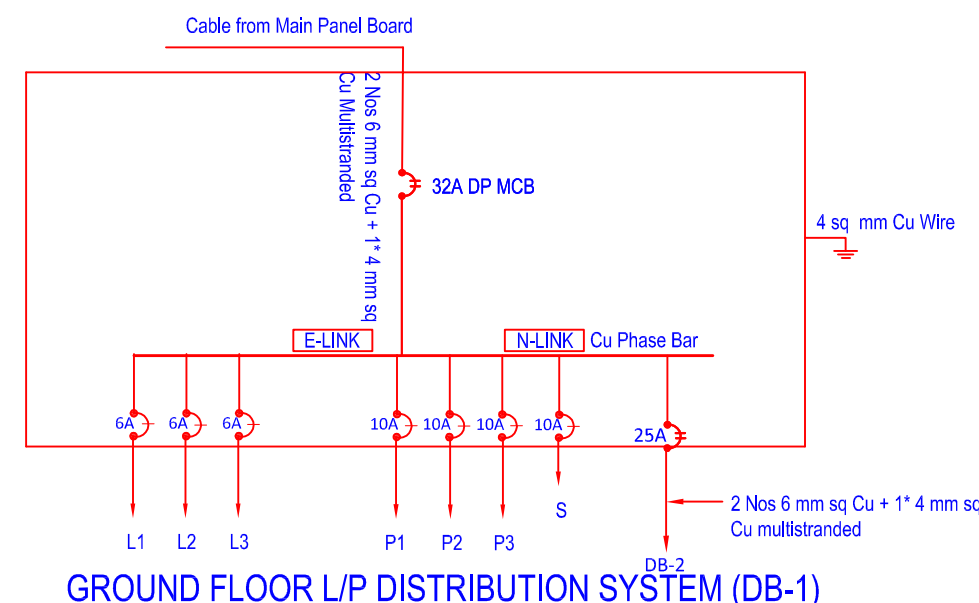


0 1M 2M 3M 4M 5M
1:100

- NOTES:
1. Any discrepancy in the drawing to be immediately reported to the consultant or concerned engineer.
 2. Drawing are not to be directly measured.
 3. Read this drawing along with other related drawings and coordinate with Structural, Electrical, Plumbing and other services drawings.
 4. Refer doors & windows schedule/elevations for size of doors & windows
 5. Provide threshold at all exterior doors as per details, unless otherwise indicated.
 6. The location of ramps to be adjusted as per site condition.

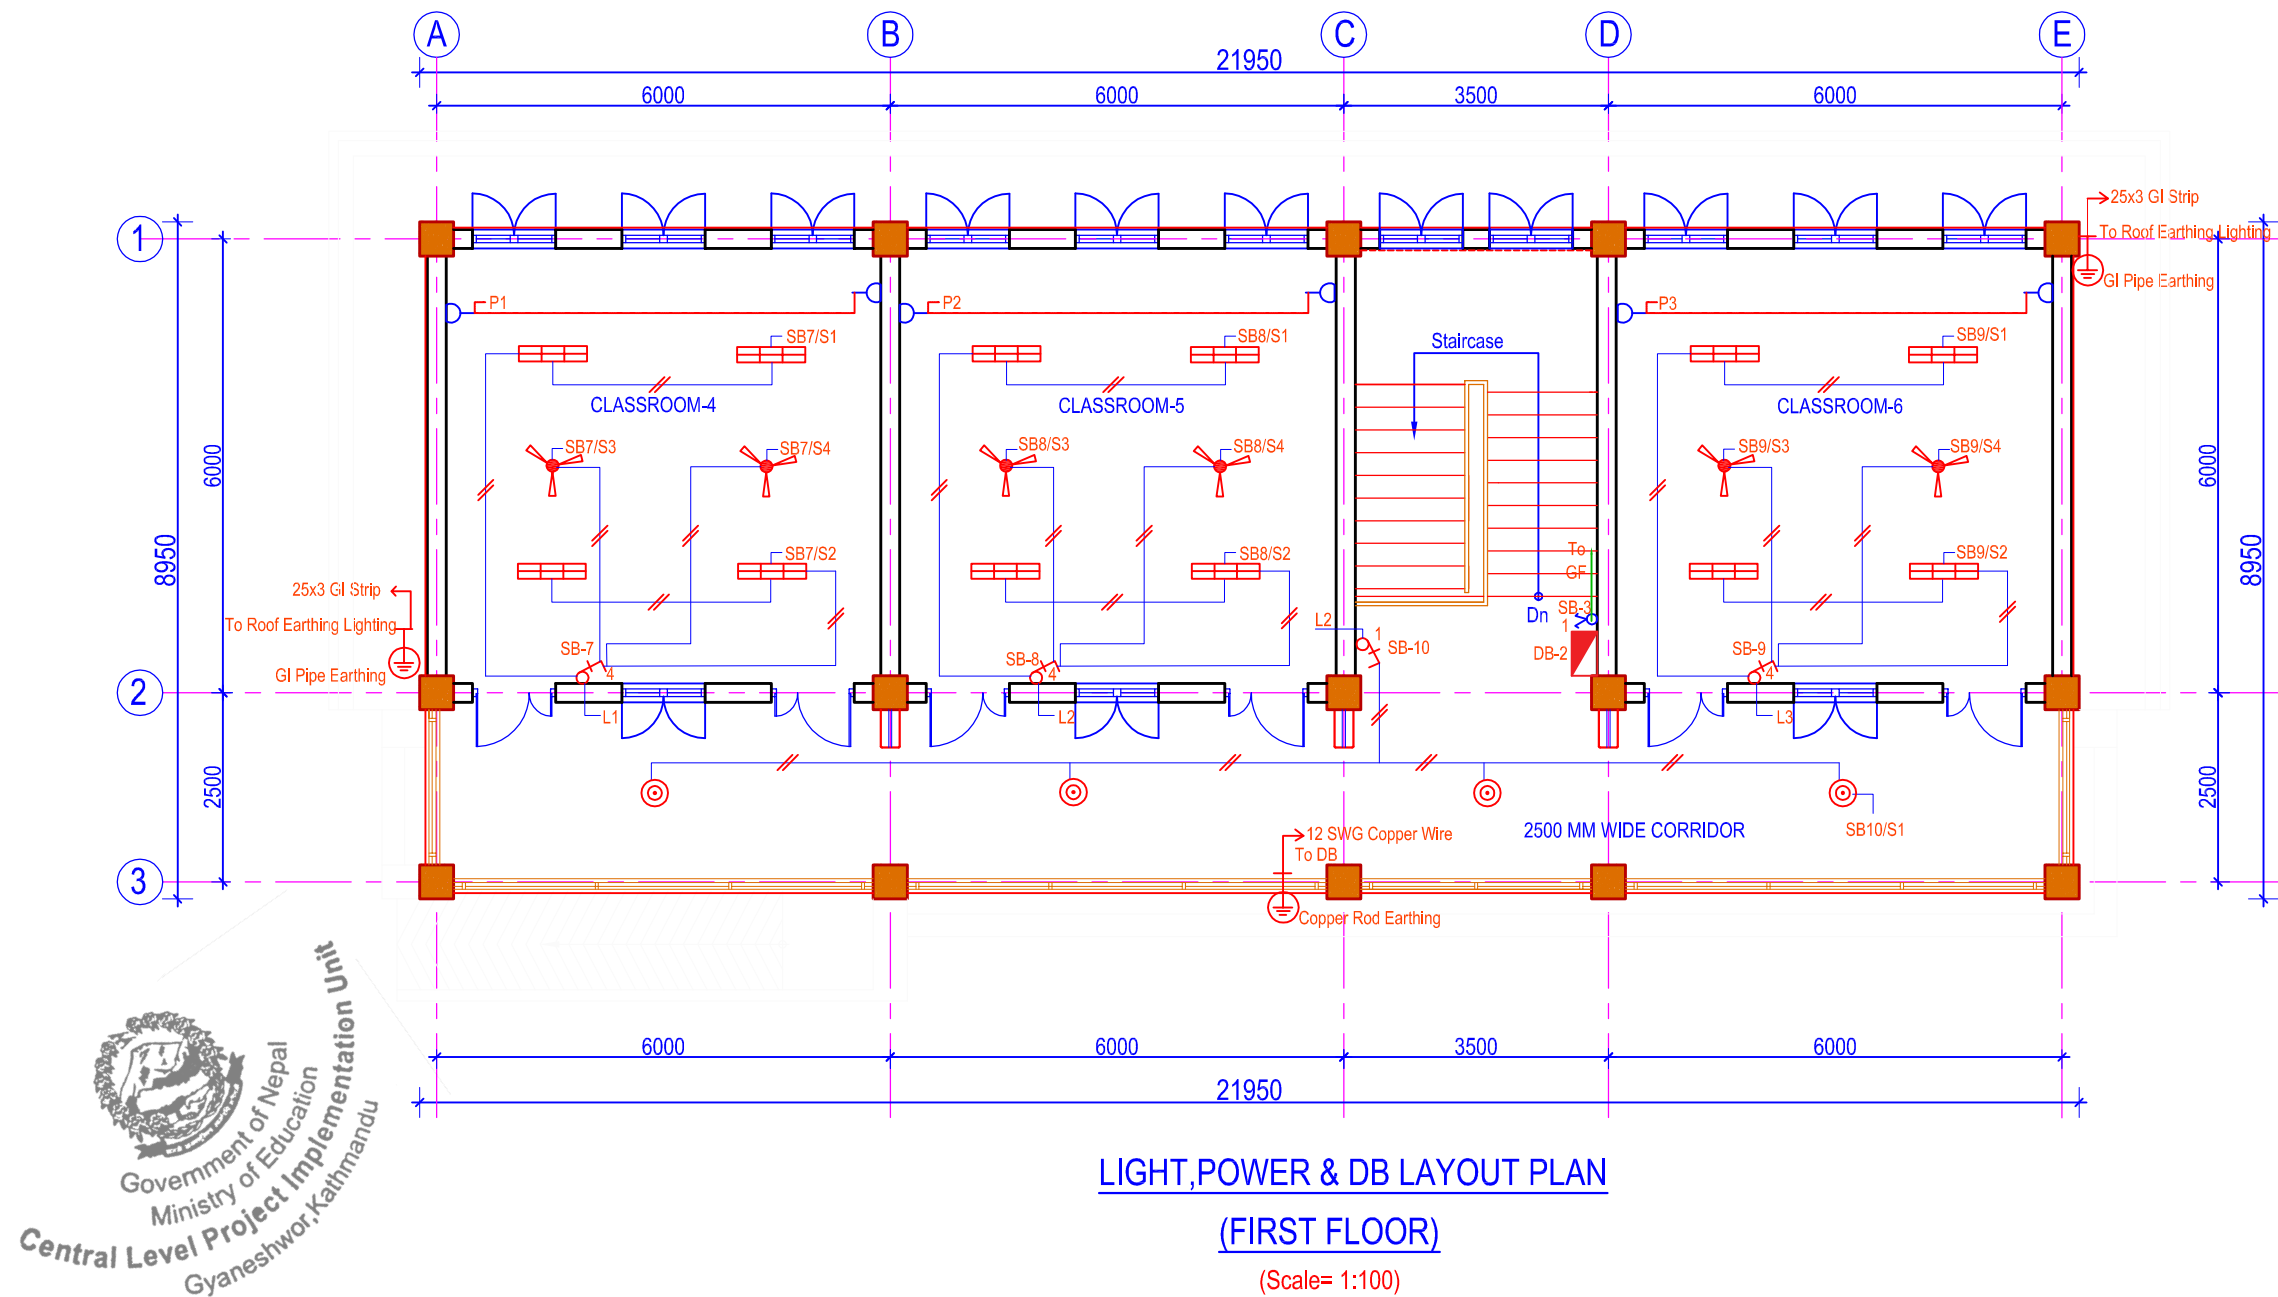


LIGHT, POWER & DB LAYOUT PLAN
(FIRST FLOOR)
(Scale= 1:100)

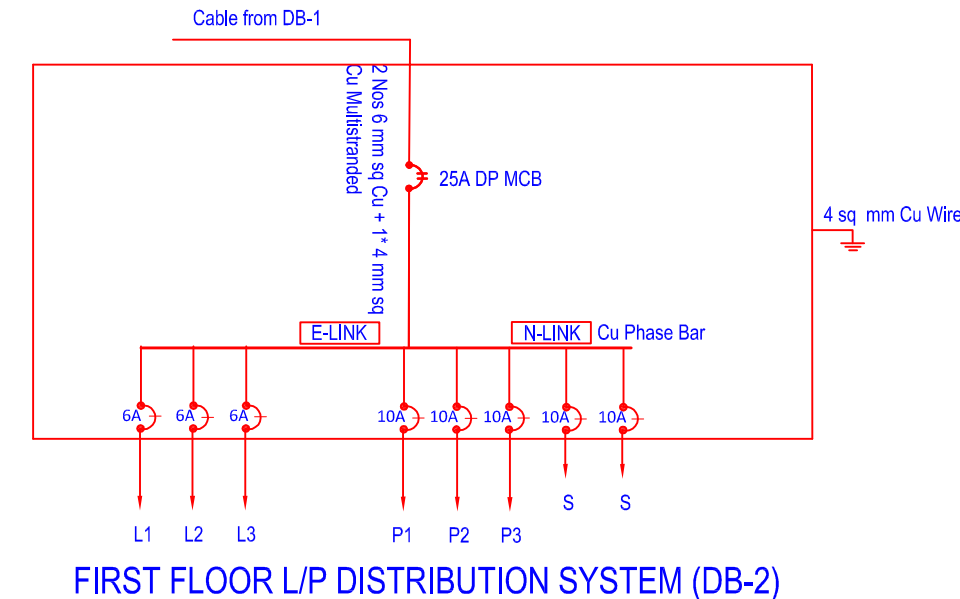

LEGEND

SN	SYMBOL	INDICATES	MOUNTING HEIGHT	REMARKS
1		2x28W Recess Type Mirror Optic	Attached to Ceiling	
2		1x28W Recess Type Mirror Optic	Attached to Ceiling	
3		2x28W Surface Type Mirror Optic	Attached to Ceiling	
4		1x28W Surface Type Mirror Optic	Attached to Ceiling	
5		13W CFL Dome Light	Attached to Ceiling	
6		13W CFL Recess Light	Attached to Ceiling	
7		13W LED Post Light	4 Meter Steel Pole	
8		8W CFL Wall Light		
9		1200mm Ceiling Fan	Attached to Ceiling	

SN	SYMBOL	INDICATES	MOUNTING HEIGHT	REMARKS
10		6A Power Socket	Above Skirting	
11		Two way Switch	1.25m above Finished Floor Level	
12		One way Switch	1.25m above Finished Floor Level	
13		Single Pole MCB	-	
14		Double Pole MCB	-	
15		Three Pole MCB	-	
16		NEA Meter	2.5 m above Ground Level	
17		Distribution Board	2.5 m above Ground Level	
18		Main Panel Board	2.5 m above Ground Level	

 

Government Of Nepal
Department Of Education
Sanathimi, Bhaktapur, Nepal

Donor : Japan International Cooperation Agency

Project Title:
Emergency School Reconstruction Project

ORIENTAL CONSULTANTS GLOBAL
Global Consulting for sustainable Development
Joint Venture with
MOHRI, ARCHITECT & ASSOCIATES, INC

Sub-Consultant:
EWES East West Engineering Service Pvt. Ltd.
P. Box-8621, Bansbari, Kathmandu, Nepal. web: ewesnepal.com
Tel: 9771-4373316, Fax: 4650203, email: hbgewe@gmail.com

Mr. Tomoki Miyano	Mr. H.B. Gurung
Mr. Hisafumi Michikawa	Mr. A.S. Tamang
Mr. Wong Kuok Hung	Mr. A.K. Dhungana

Type Design :
2 STOREY 6 SMALL CLASSROOMS

Sheet Title : LIGHT, POWER & DB LAYOUT PLAN (FIRST FLOOR)	Sheet No. 2-6C (S)
Date : September, 2016 Print Sheet : A'3' Size	E-02